



ADDRESS: 5006 ROBLIN BOULEVARD PROJECT No: SHEET TITLE: BASEMENT & MAIN FLOOR PLAN FILE NAME: 5006R00.dwg/A1 DATE:

NOTES:

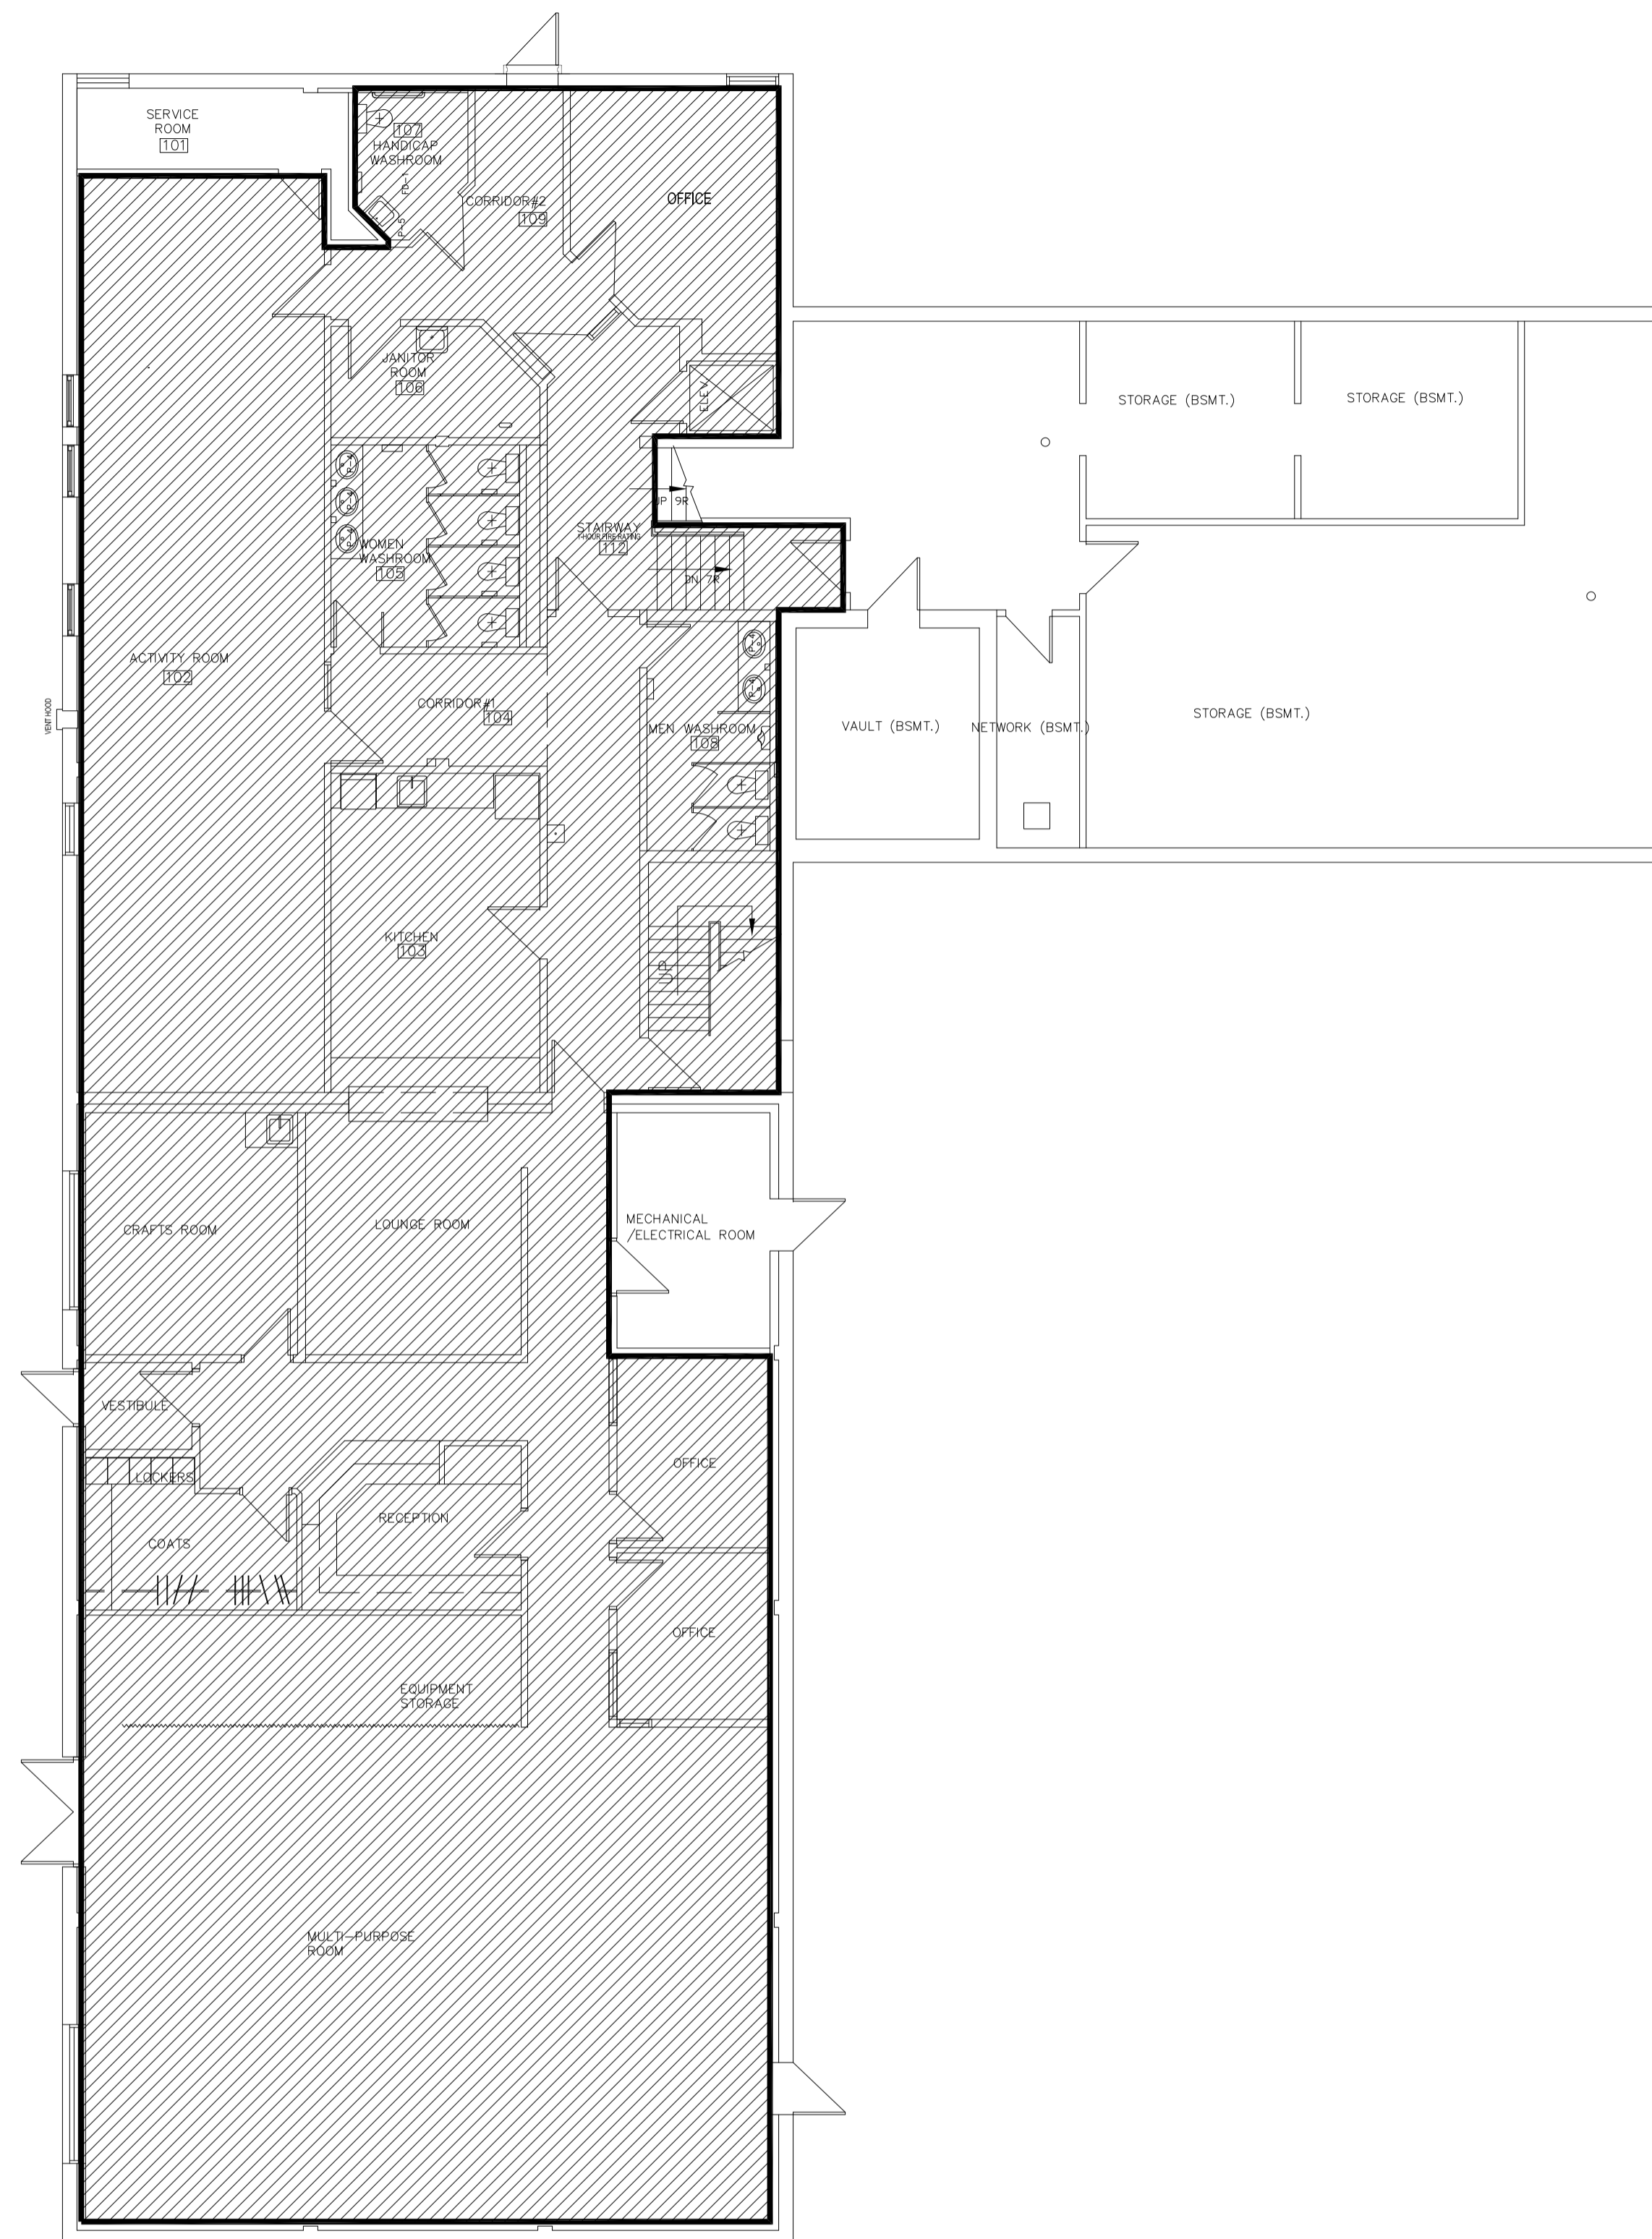


 5006 ROBLIN BOULEVARD -BASEMENT & MAIN FLOOR PLAN
NOT TO SCALE: FOR REFERENCE ONLY

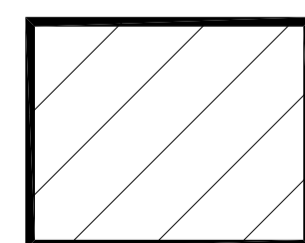

AREA TO BE CLEANED = 4,449 sq.ft.

No.	REVISION/DESCRIPTION	BY	DATE
SEAL			

DRAWN	CHECKED	DESIGNED	APPROVED
JRV/CEA			
DATE 2023.07.17	USER APPROVAL		

 THE CITY OF WINNIPEG
PLANNING, PROPERTY AND
DEVELOPMENT DEPARTMENT
MUNICIPAL ACCOMMODATIONS DIVISION
3-65 GARRY STREET, R3C 4K4
PROJECT
CHARLESWOOD SENIOR CENTRE INC.

5006 ROBLIN BOULEVARD
SHEET TITLE
BASEMENT & MAIN FLOOR PLAN
ITEM NO. 3A
RFP 494-2023

SCALE	PROJECT No:	SHEET No:
AS SHOWN		A1