
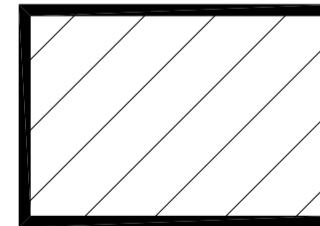


FILE NAME: 0065GY02.dwg/01  
DATE: 2023.07.21  
DESCRIPTION: PARTIAL 2ND & MEZZANINE FLOOR PLAN - BASE PLAN  
PROJECT No.:  
ADDRESS: 65 GARRY STREET

NOTES :

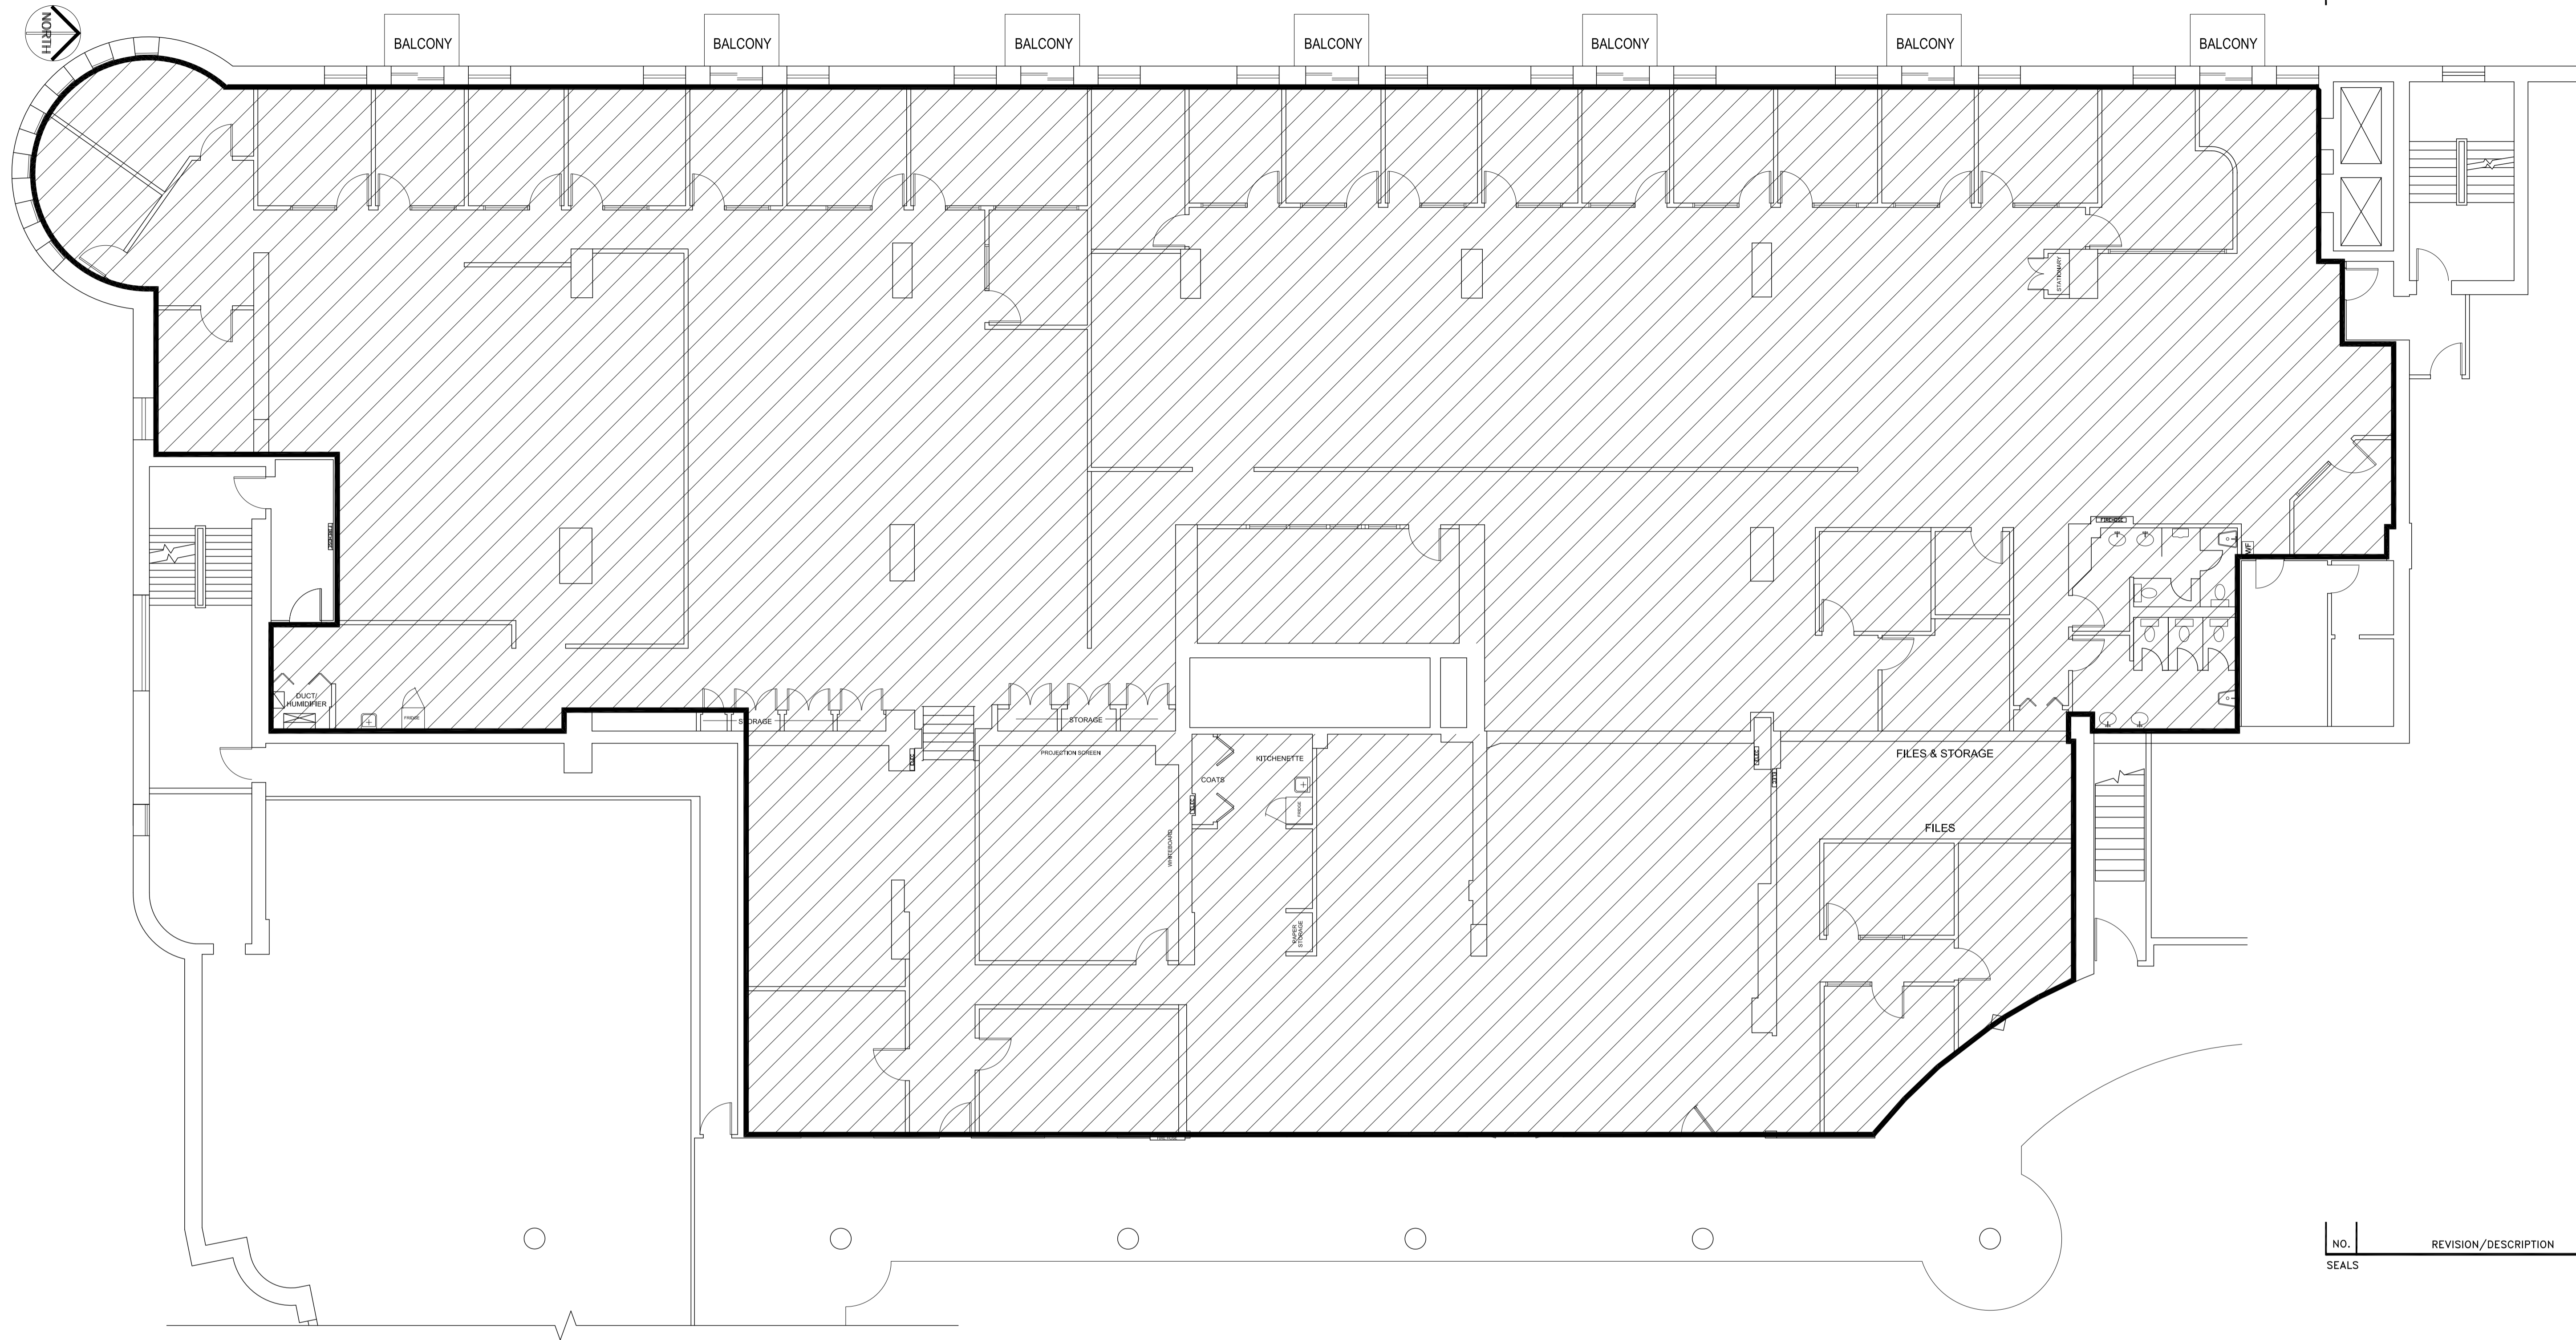

AREA TO CLEAN = 15,435 SQ. FT.

PARTIAL 2ND FLOOR & MEZZANINE PLAN  
SCALE: 1/8"=1'-0"

NO.	REVISION/DESCRIPTION	BY	DATE
SEALS			

DRAWN BY	CHECKED BY	APPROVED
JRR <td>JRR<td></td></td>	JRR <td></td>	
DATE	2023.07.21	USER APPROVAL

CITY OF WINNIPEG  
PLANNING, PROPERTY & DEVELOPMENT DEPARTMENT  
CIVIC ACCOMMODATIONS DIVISION  
300 - 65 GARRY ST. R3C 4K4

PROJECT  
FORT GARRY PLACE  
PLANNING, PROPERTY & DEVELOPMENT DEPARTMENT  
OFFICES  
65 GARRY STREET

SHEET TITLE  
2ND & MEZZANINE FLOOR PLAN  
AREAS TO CLEAN

ITEM NO. 6B  
RFP 495-2023

SCALE	PROJECT NO.	SHEET NO.
AS SHOWN		A1

DRAWING SHEET SIZE: A1 (841mm x 594mm) PLOT 1:1