


ADDRESS: 1538 WAVERLEY STREET PROJECT No: DESCRIPTION: MAIN FLOOR PLAN: SOUTH END DATE: 2023.07.31 FILE NAME: 01538W001.dwg


NOTES

AREA OF WORK

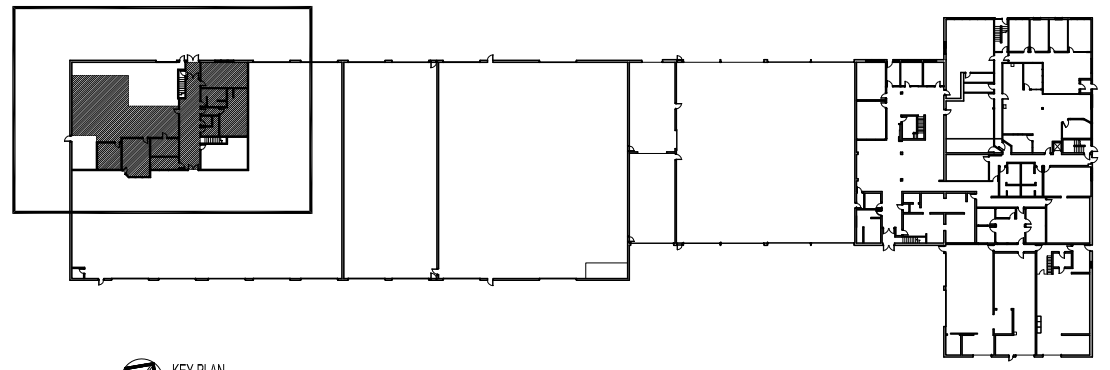

KEY PLAN
NOT TO SCALE

WAVERLEY STREET

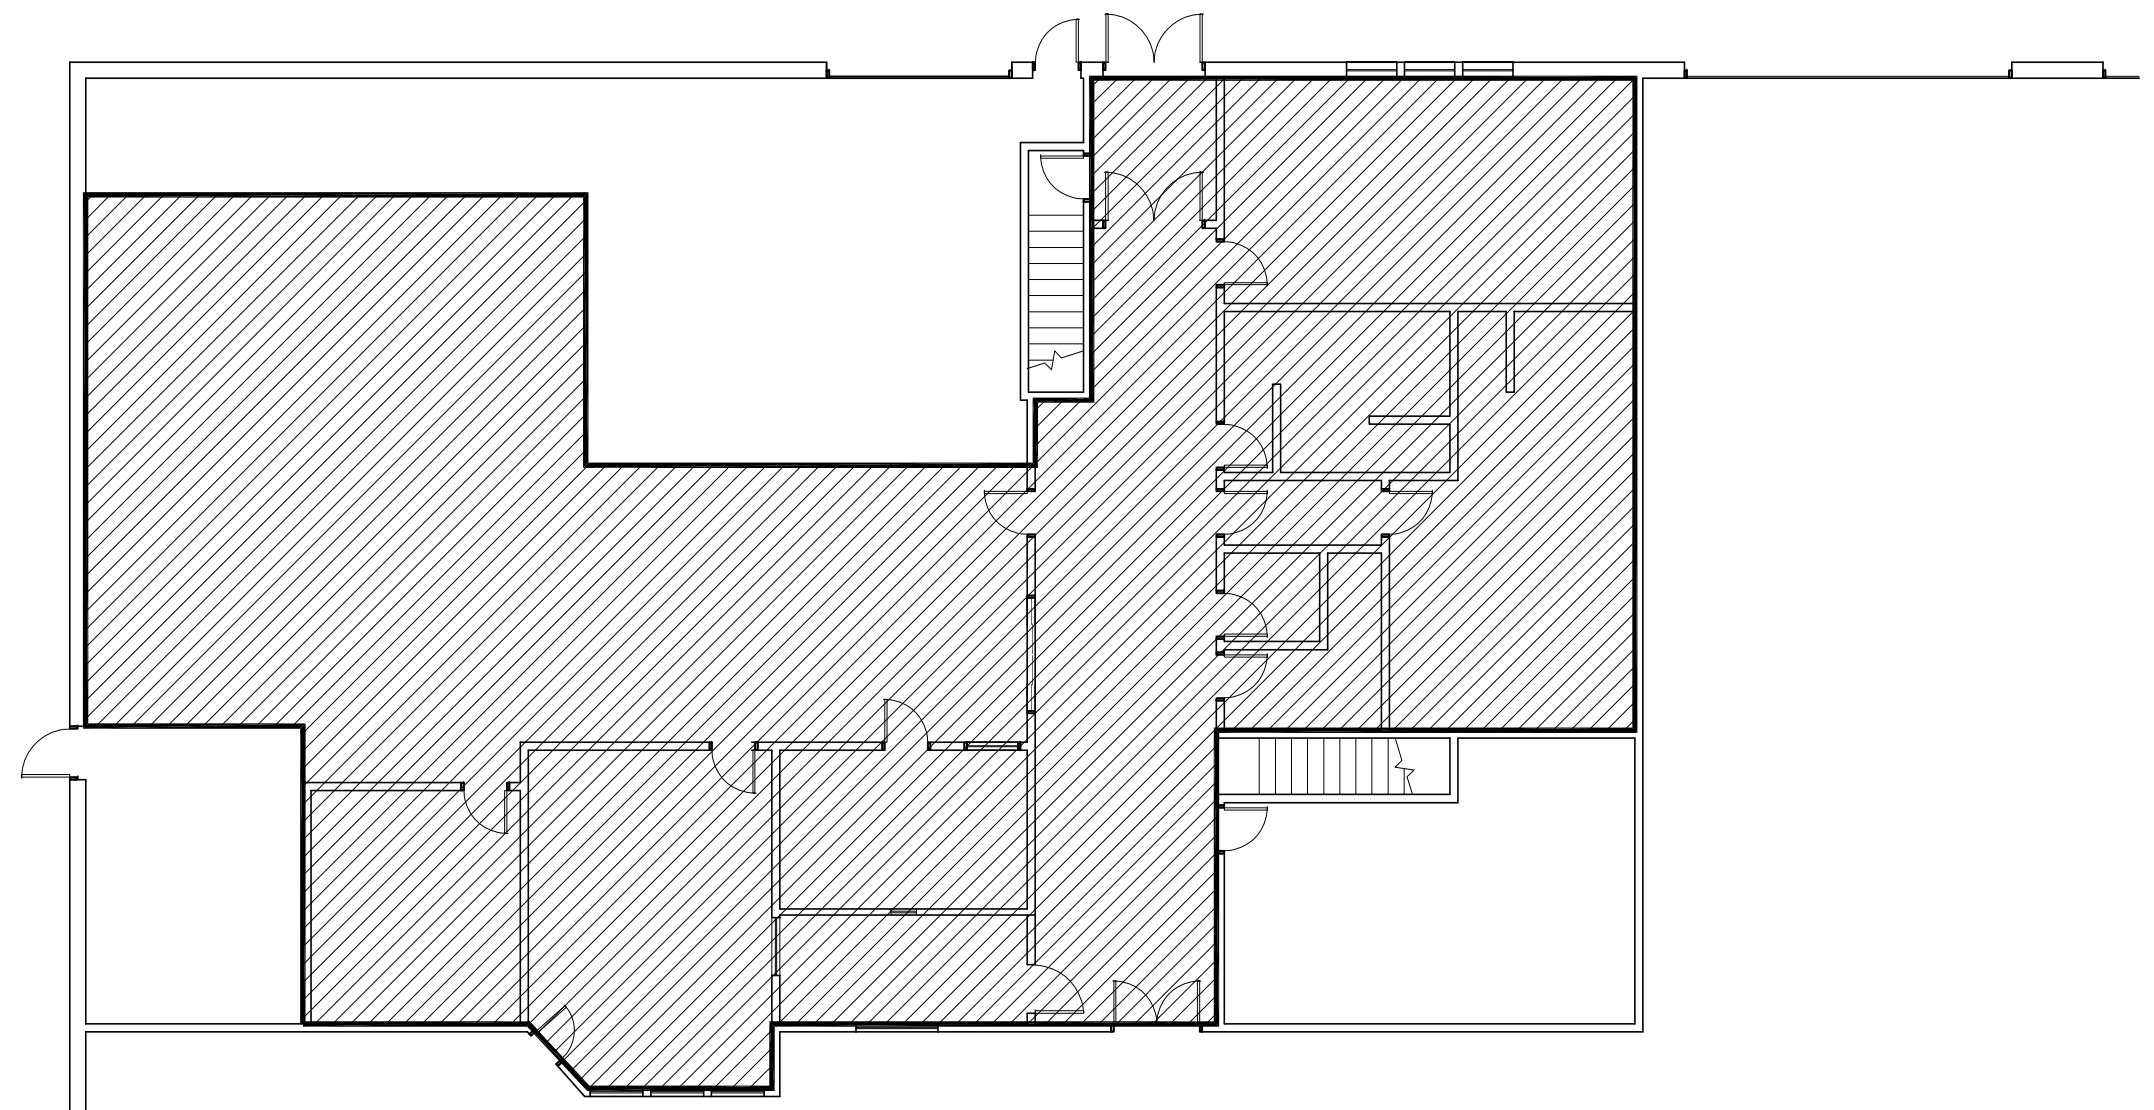

MAIN FLOOR PLAN: SOUTH END
SCALE: 1/4" = 1'-0"

 AREA TO CLEAN = 3,960 SQ. FT.

FLOOR PLAN UPDATED JAN. 2002

NO.	REVISION/DESCRIPTION	BY	DATE
SEALS			

DRAWN BY	CHECKED BY	APPROVED
DATE	USER APPROVAL	

CITY OF WINNIPEG
PLANNING, PROPERTY AND
DEVELOPMENT DEPARTMENT
CIVIC ACCOMMODATIONS DIVISION
300 - 65 GARRY ST. R3C 4K4

PROJECT
PUBLIC WORKS SOUTH YARD

1538 WAVERLEY STREET

SHEET TITLE
MAIN FLOOR PLAN: SOUTH END
AREAS TO CLEAN
ITEM NO. 3B
RFP 498-2023

SCALE	PROJECT NO.	SHEET NO.
AS SHOWN		A2