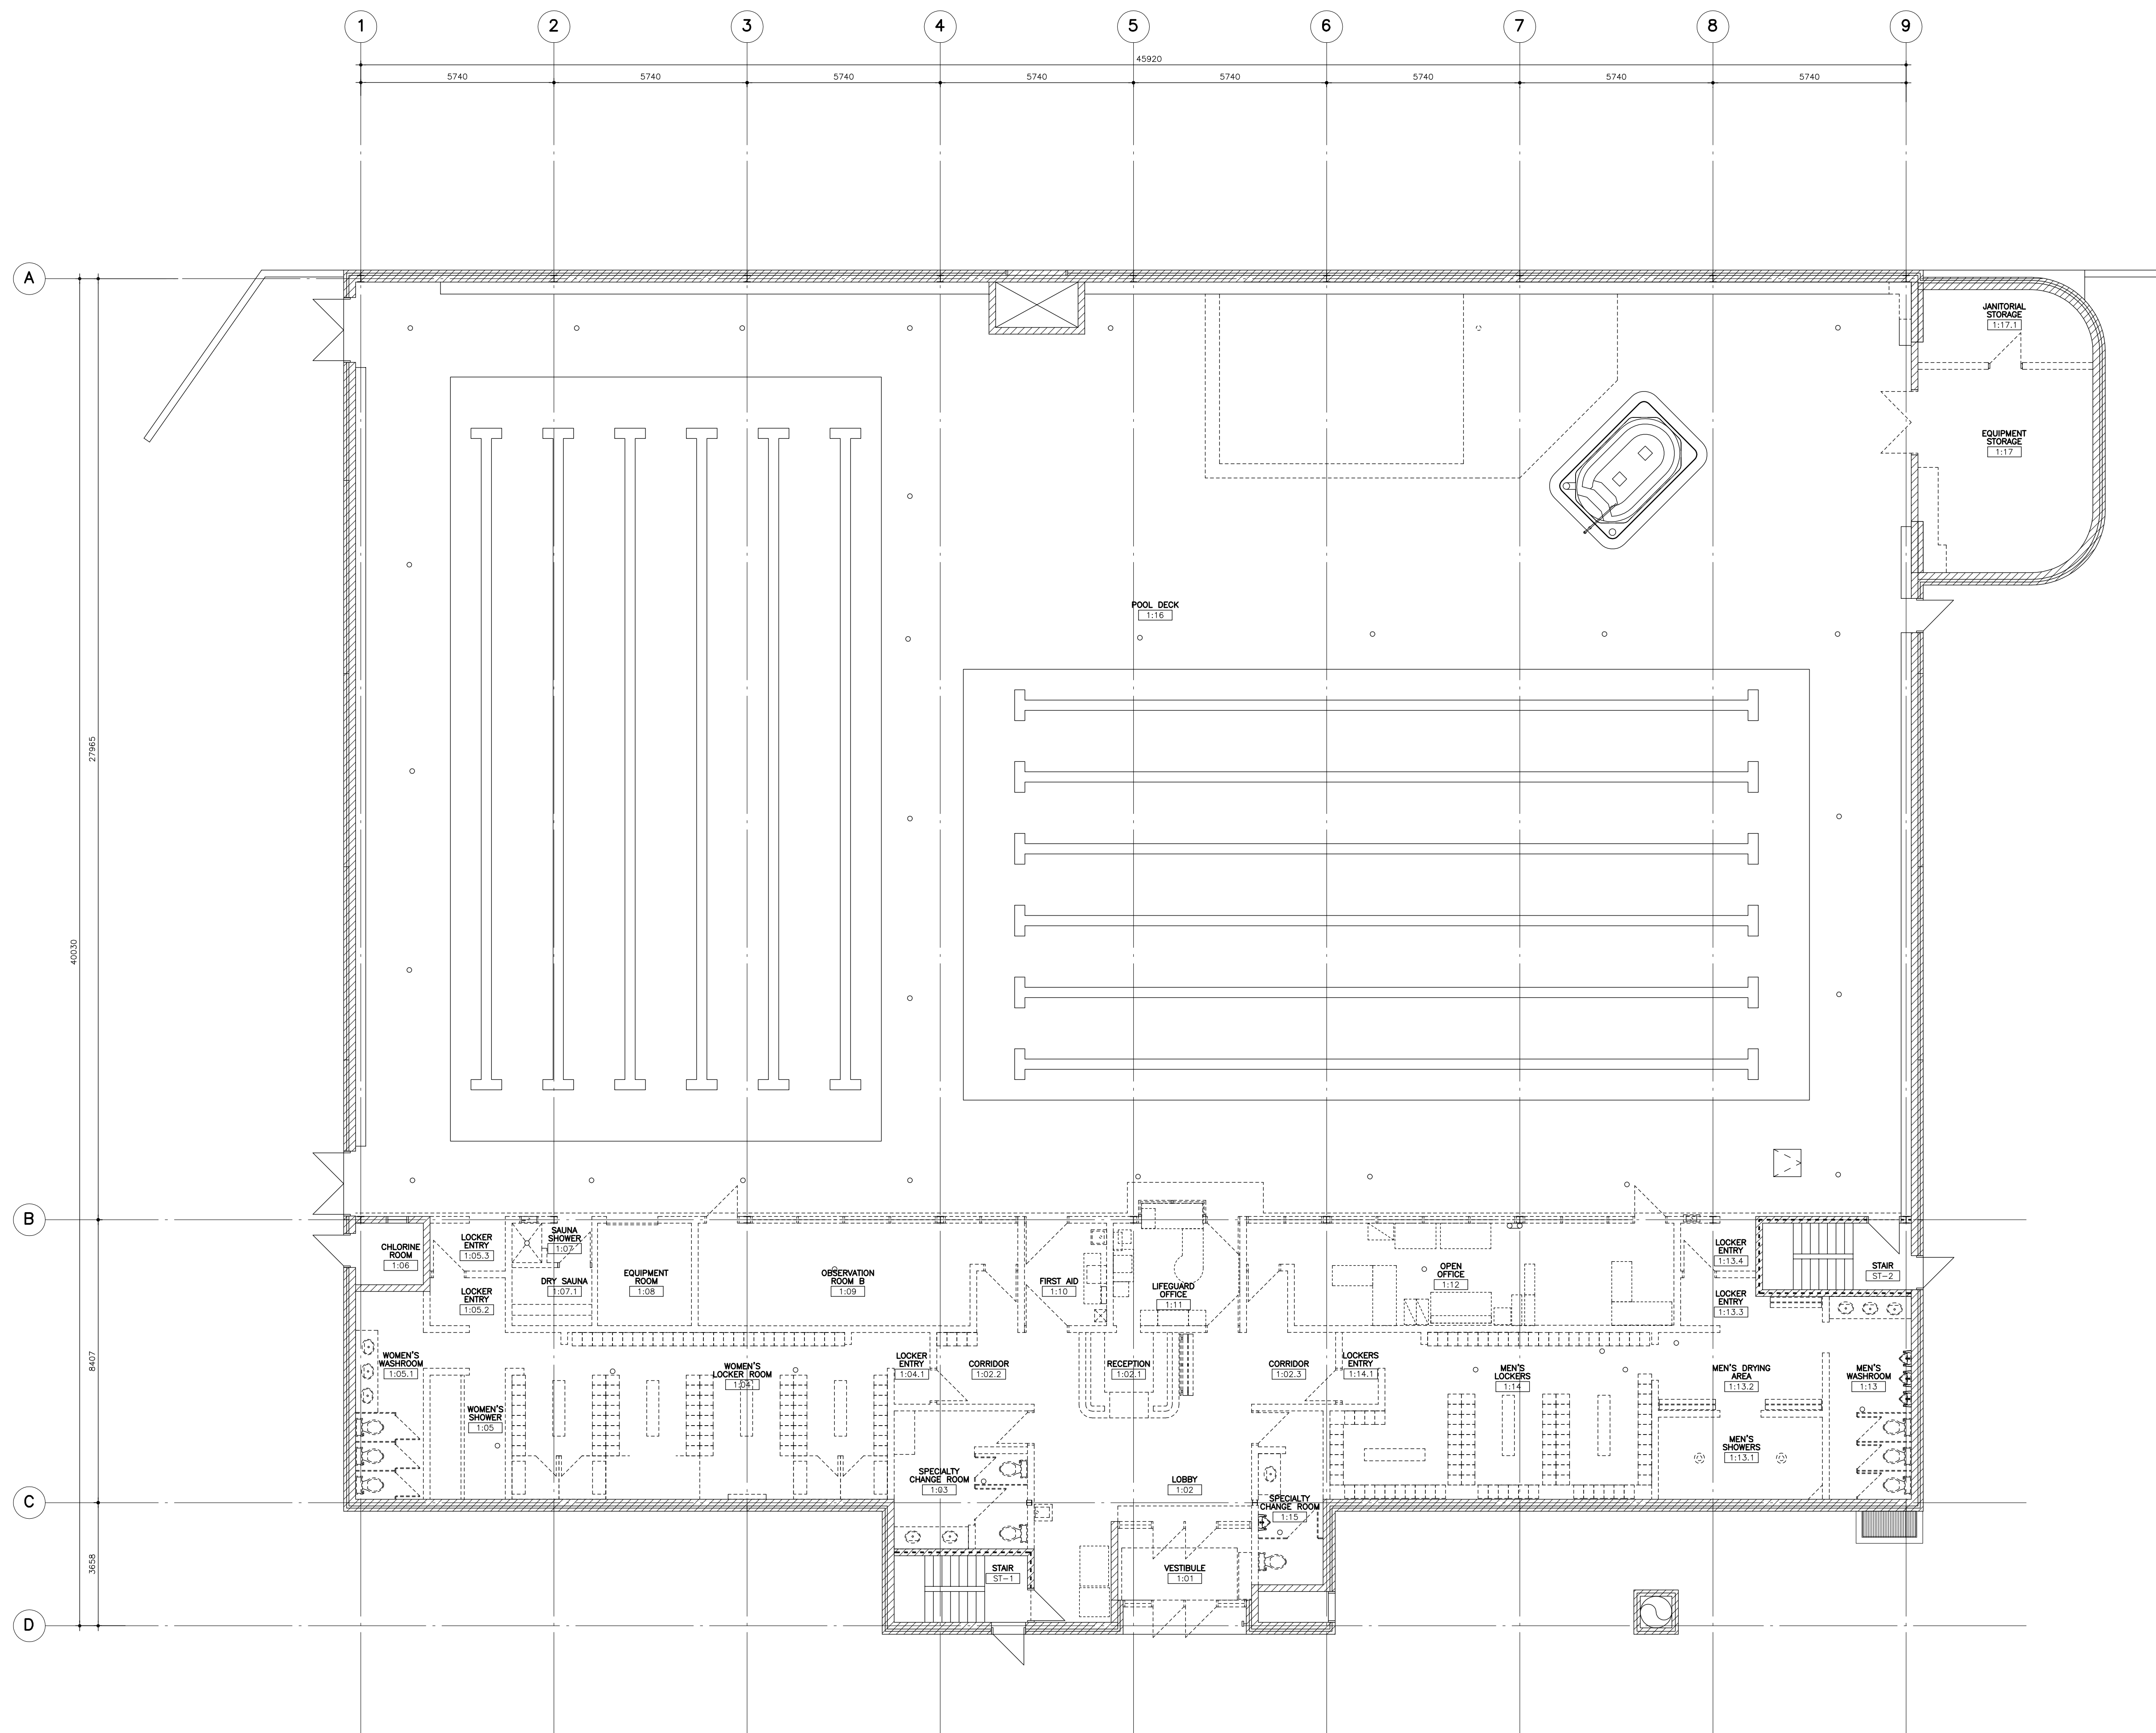
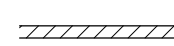
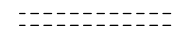
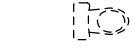

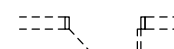


APPENDIX A

ARCHITECTURAL DEMOLITION AND RENOVATION FLOOR PLANS AND PHOTOS FOR PROJECT CONTEXT



DEMOLITION LEGEND:

-  EXISTING WALLS TO REMAIN
-  EXISTING WALLS TO BE DEMOLISHED
-  EXISTING TOILET FIXTURE TO BE DEMOLISHED
-  EXISTING SINK TO BE DEMOLISHED
-  EXISTING DOOR AND FRAME TO BE DEMOLISHED

No.	Date	Issue / Revision	By
01	2023.09.19	ISSUED FOR RFQ APPENDIX A	JF

Drawn By: DN
 Printing Date:

Drawings and specifications, as instruments of service are the property of the architects, the copyright in the same being reserved to them. No reproduction may be made without the permission of the architects, and when made, must bear their names. All prints to be returned.
 The contractor is to verify dimensions and data noted herein with conditions on the site and is held responsible for reporting any discrepancy to the architects for adjustment.



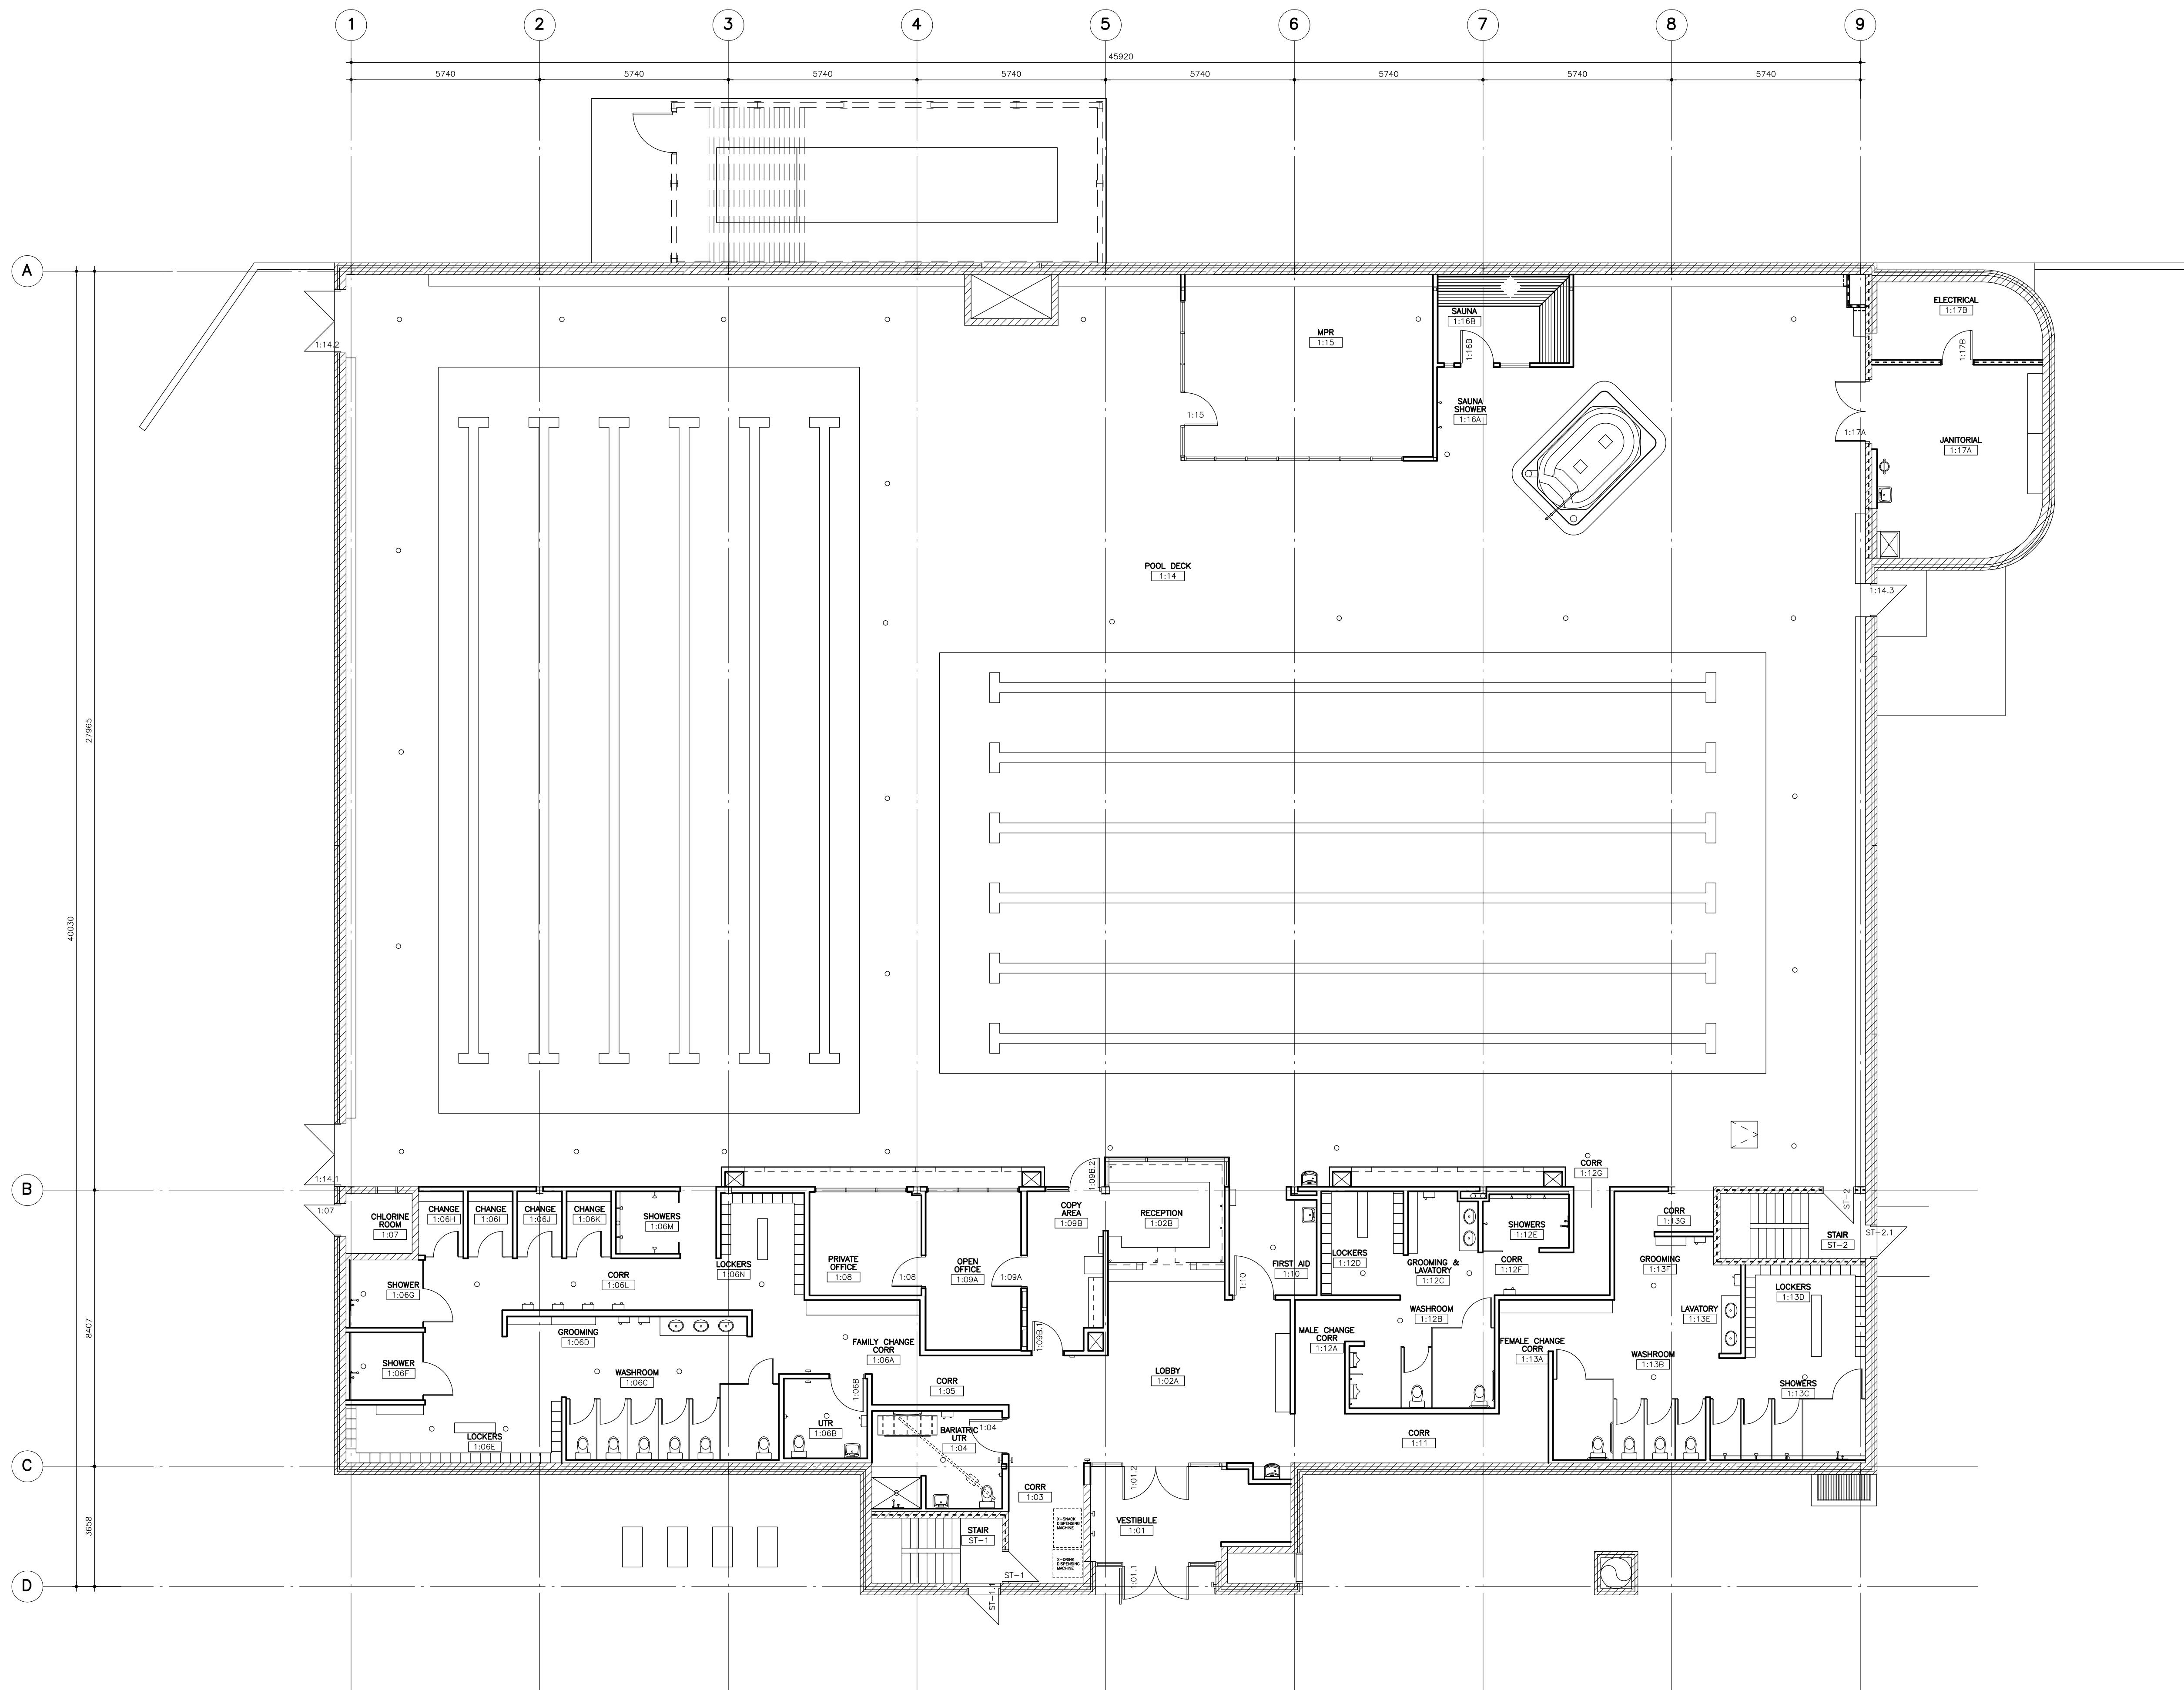
LM Architectural Group
 500-136 Market Ave
 Winnipeg, Manitoba, Canada R3B 0P4
 t: (204) 942.0681 f: (204) 943.8676
 www.lm-architects.com

**CITY OF WINNIPEG
 BONIVITAL POOL RENEWAL**

1215 Archibald St, Winnipeg, MB.

**MAIN FLOOR
 DEMOLITION PLAN**

 **MAIN FLOOR DEMOLITION PLAN**
 SCALE 1:100



CONSTRUCTION LEGEND:

- EXISTING CONSTRUCTION TO REMAIN
- NEW CONSTRUCTION, REFER TO INTERIOR PARTITION TYPES FOR SPECIFICATIONS
- EXISTING DOOR TO REMAIN
- NEW DOOR AND FRAME, REFER TO DOOR SCHEDULE
- 1-HR FIRE SEPARATION

No.	Date	Issue / Revision	By
01	2023.09.19	ISSUED FOR RFQ APPENDIX A	JF

Drawn By: DN
 Printing Date:

Drawings and specifications, as instruments of service are the property of the architects, the copyright in the same being reserved to them. No reproduction may be made without the permission of the architects, and when made, must bear their names. All prints to be returned.
 The contractor is to verify dimensions and data noted herein with conditions on the site and is held responsible for reporting any discrepancy to the architects for adjustment.



**CITY OF WINNIPEG
 BONIVITAL POOL RENEWAL**

1215 Archibald St, Winnipeg, MB.

**MAIN FLOOR
 RENOVATION PLAN**

1 MAIN FLOOR RENOVATION PLAN
 SCALE 1:100

