

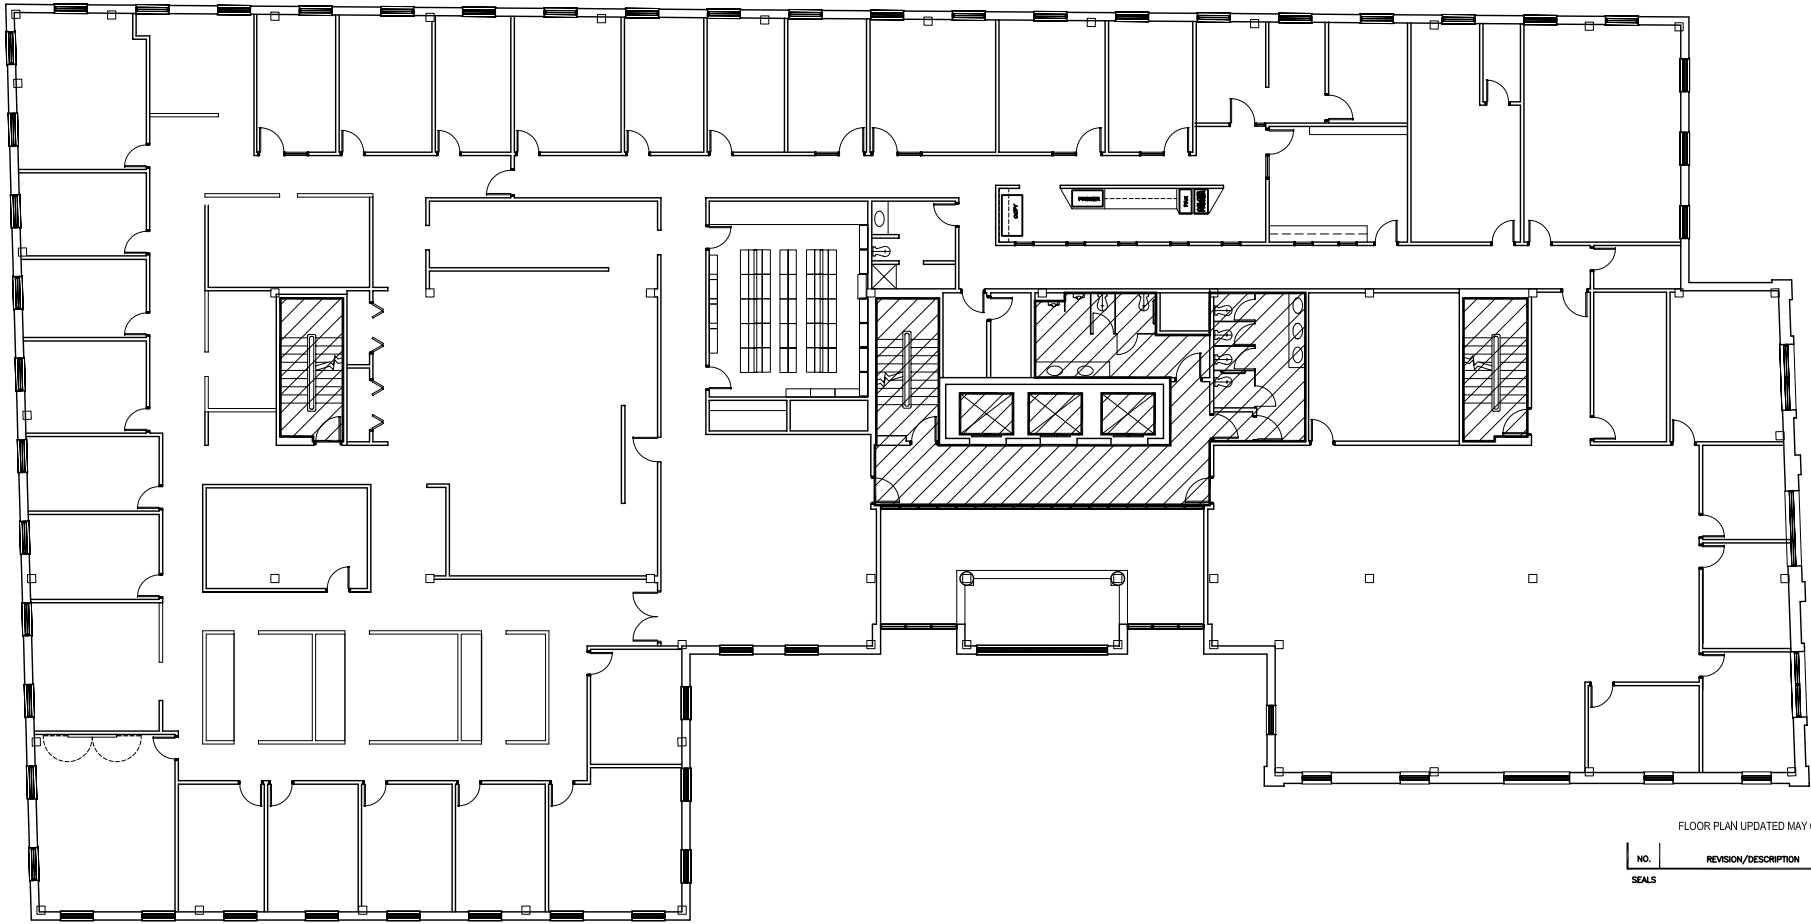


NOTES :

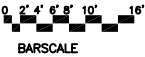

THIRD FLOOR PLAN

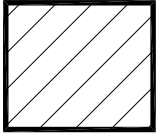

AREA TO BE CLEANED 1,242 SQUARE FEET

FLOOR PLAN UPDATED MAY 01

NO.	REVISION/DESCRIPTION	BY	DATE

SEALS

DRAWN BY	CHECKED BY	APPROVED
DATE 23.08.04	USER APPROVAL	


 THE CITY OF WINNIPEG  
 PLANNING, PROPERTY AND  
 DEVELOPMENT DEPARTMENT  
 PROJECT 3RD Floor -165 Garry Street  
 MANDARIN BUILDING  
 185 KING STREET  
 CORPORATE SERVICES,  
 CORPORATE FINANCE  
 & AUDIT DEPARTMENT

SHEET TITLE

THIRD FLOOR PLAN

SCALE	PROJECT NO	SHEET NO
N.T.S.		

Address 185 KING STREET Project No. Description THIRD FLOOR PLAN Sheet no. Date 06/10/23 File Name 0185KG03.DWG