



NOTES:

File Name  
Date  
Sheet no.  
Description  
Project No.  
Address

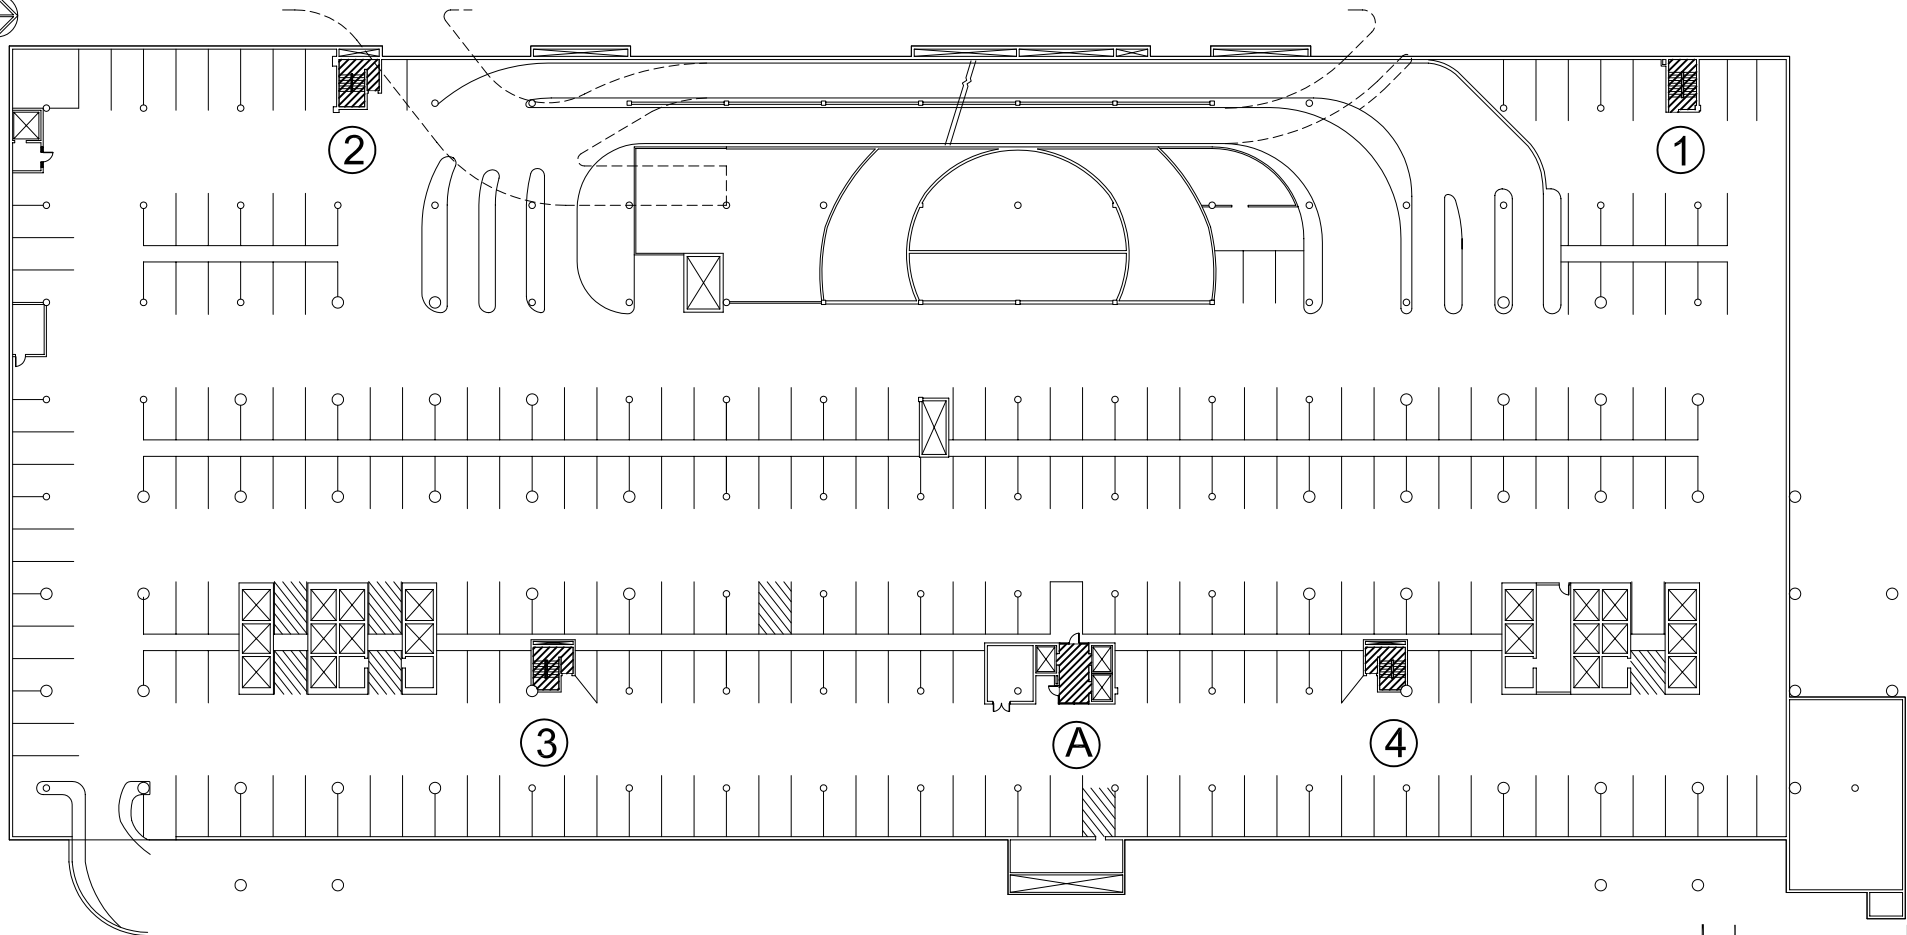

ELEVATOR LOBBY A = 171 SQ. FT.  
 STAIRWELL 1 = 132 SQ. FT.  
 STAIRWELL 2 = 150 SQ. FT.  
 STAIRWELL 3 = 132 SQ. FT.  
 STAIRWELL 4 = 132 SQ. FT.  
**TOTAL AREA = 717 SQ. FT.** 

**PARKING LEVEL 1**  
**299 FORT**  
**PORTAGE & MAIN**  
**PARKADE**

NO.	REVISION DESCRIPTION	BY	DATE
SEALS			

FLOOR PLAN UPDATED JUNE 2000

DRAWN BY	CHECKED BY	APPROVED

DATE  
 USER APPROVAL  
 CITY OF WINNIPEG  
 PLANNING, PROPERTY &  
 DEVELOPMENT DEPARTMENT  
 CIVIC ACCOMMODATIONS DIVISION  
 300- 65 GARRY ST. R3C 4K4  
 PROJECT

299 FORT  
 PORTAGE & MAIN  
 PARKADE

SHEET TITLE  
**PARKING LEVEL 1**

SCALE	PROJECT NO	SHEET NO
1/16"=1'-0"		A1