


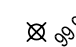








LEGEND


-  Existing Spot Elevation
-  Proposed Spot Elevation
-  Direction of Runoff
-  Existing Chain Link Fence
-  New Chain Link Fence
-  New Colored Vinyl-Covered Chain Link Fence
-  Relocated Salvaged Chain Link Fence
-  Street Light
-  Fire Hydrant
-  Construction Limit




NOTES:
1. Maintain Existing Grades around Base of Trees.

MINTO STREET


PUBLIC LANE

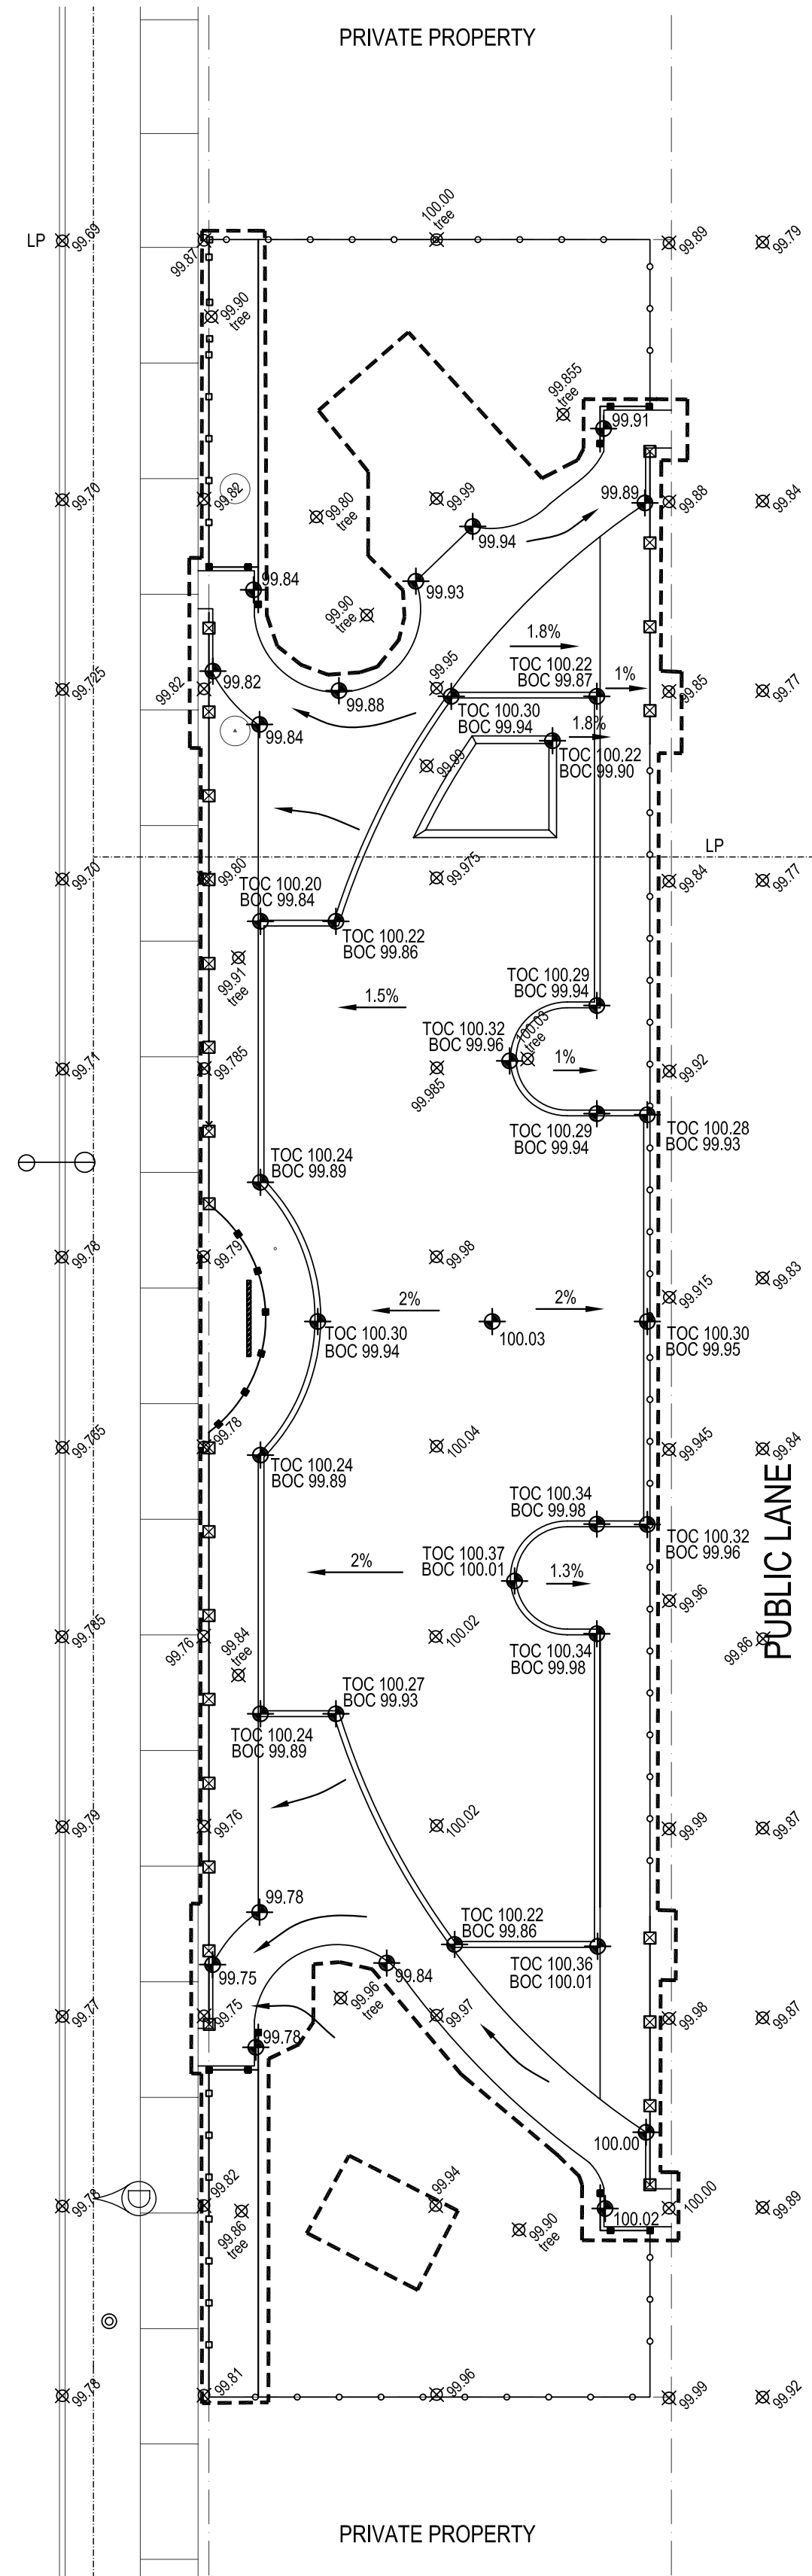

NO.	D / M / Y	DESCRIPTION	BY
REVISIONS / ISSUE			



SCATLIFF+MILLER+MURRAY
landscape architecture urban design golf course design bridge architecture 3d simulation
Winnipeg Calgary Beijing

CLIENT:  CITY OF WINNIPEG
PLANNING, PROPERTY and DEVELOPMENT

PROJECT:
**MINTO TOT LOT - 643 Minto Street
PLAYGROUND RENOVATION**

TENDER NUMBER:
340-2004

DWG. DESCRIPTION:
GRADING PLAN

DESIGNED BY: AH/CA	DRAWN BY: AH/CA
CHECKED: DKM	CHECKED: DKM
APPROVED: DKM	
SCALE: 1:150	DATE: JULY 16, 2004
SMM DWG. NO.: 414	B-L4
CLIENT PROJECT NO.:	REV: 0