




EXISTING SOUTH ELEVATION
SCALE: 1/8" = 1'-0"

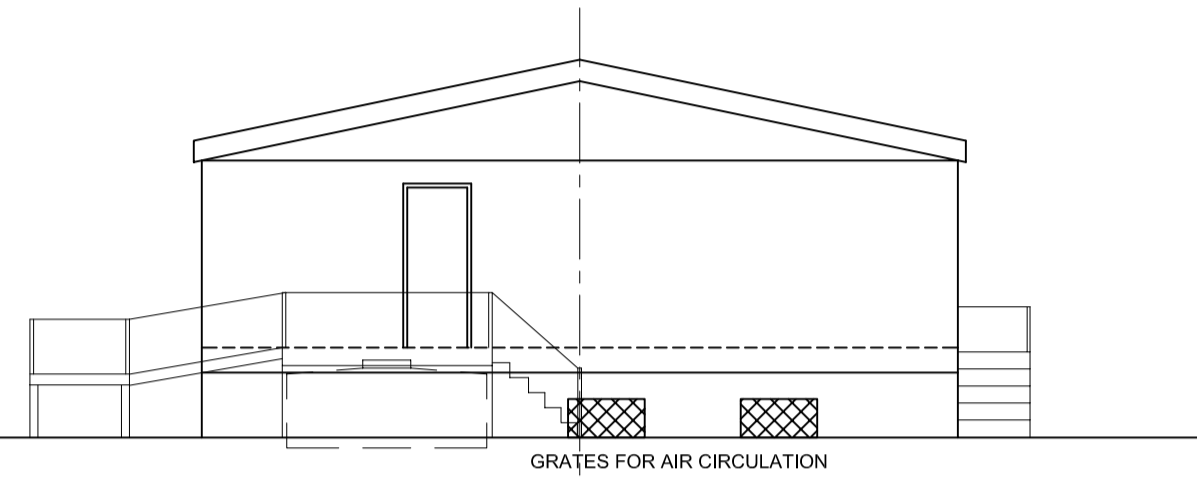

EXISTING EAST ELEVATION
SCALE: 1/8" = 1'-0"

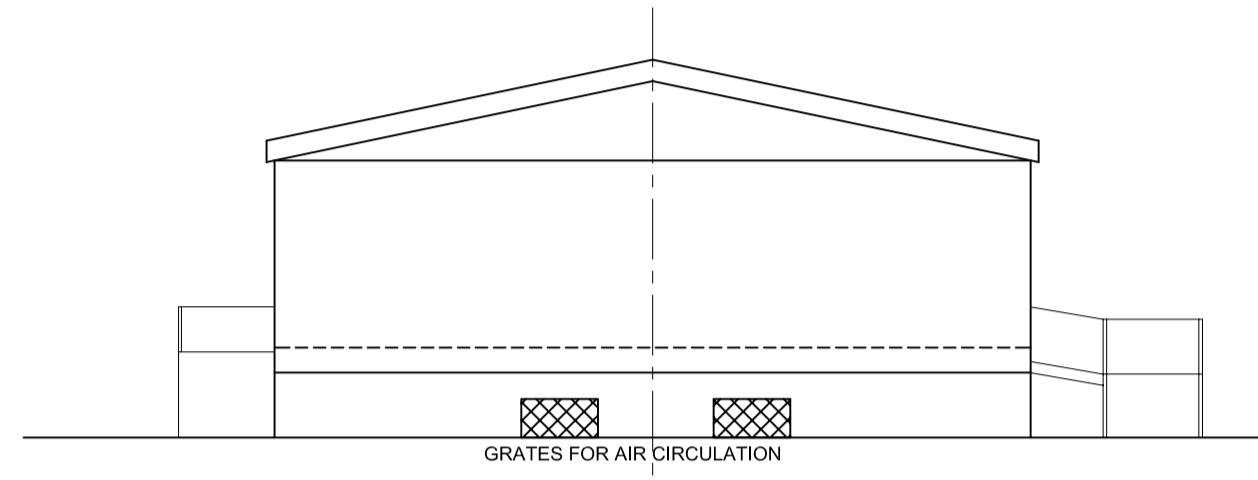

EXISTING WEST ELEVATION
SCALE: 1/8" = 1'-0"

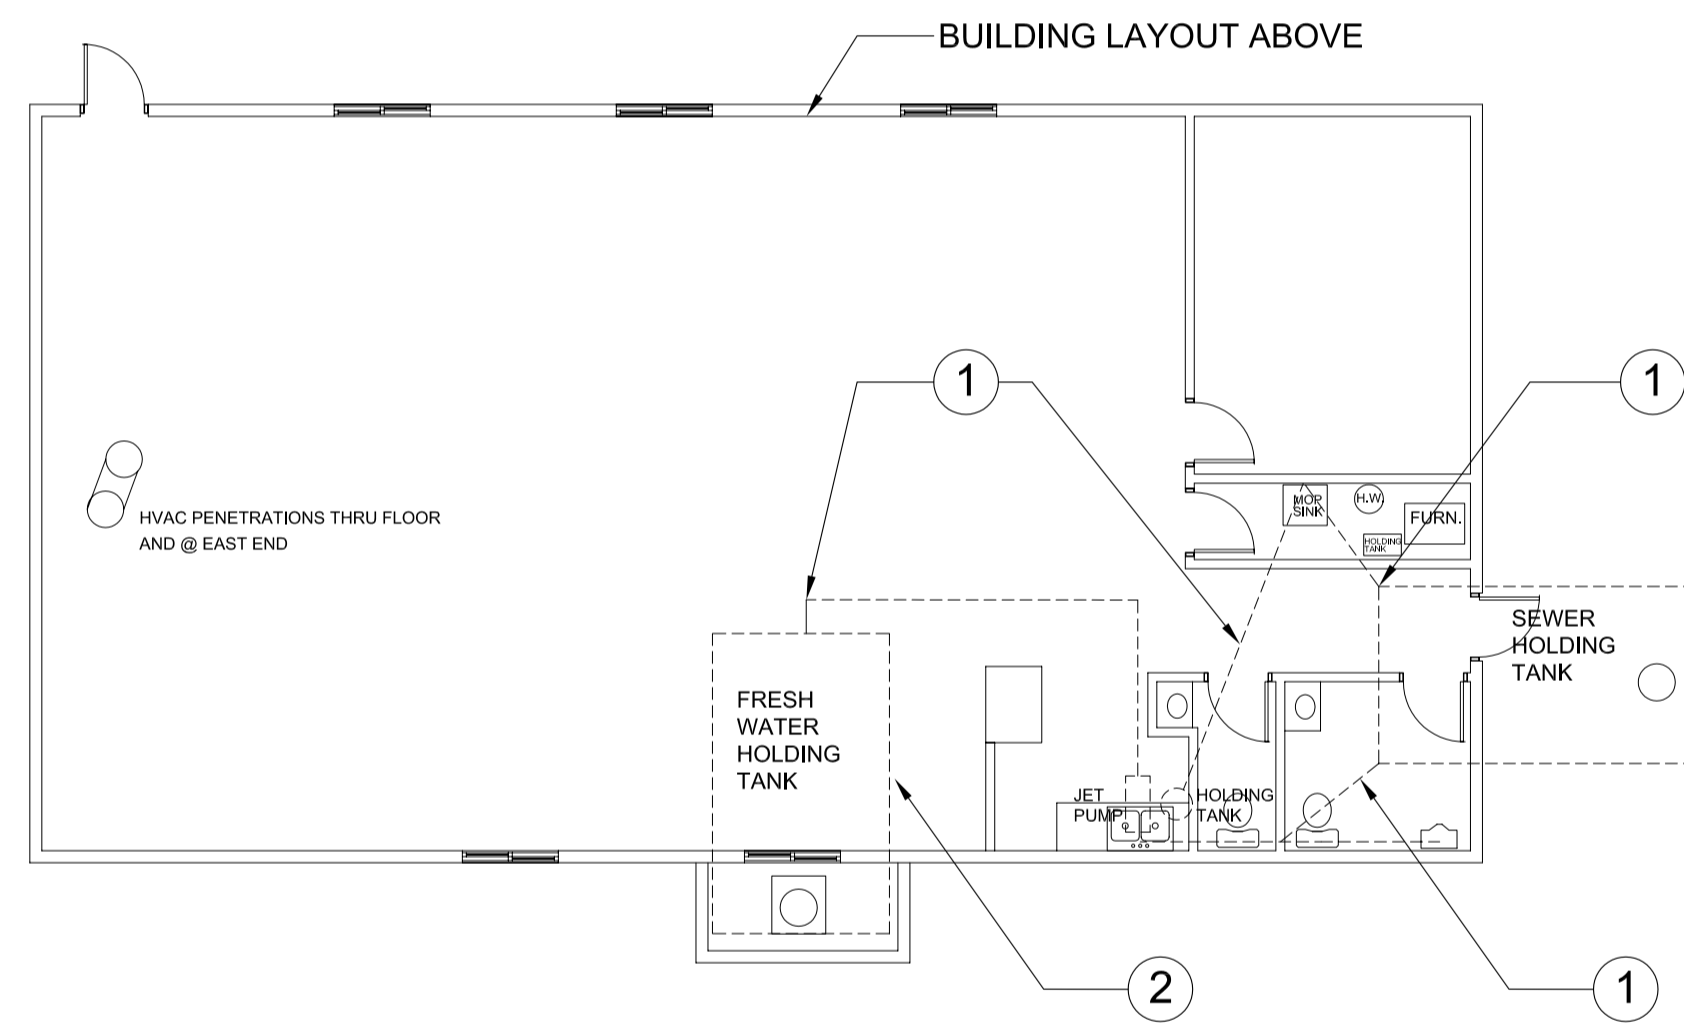

PLAN -NEW PLUMBING & HVAC RECONNECTIONS
SCALE: 1/8" = 1'-0"

HVAC & PLUMBING NOTES

- ① PROVIDE NEW DRAIN & PUMP LINES & CONNECTORS AND CONNECT TO NEWLY RELOCATED BUILDING & HOLDING TANKS AS REQUIRED.
- ② FRESH WATER HOLDING TANK TO BE ISOCYANURATE INSULATED.
- ③ TANKS ARE LOCATED BELOW GRADE ON COMPACTED BASE. DEPTH TO BE DETERMINED

NOTES :

- 1. THE CONTRACTOR SHALL VISIT THE SITE AND SATISFY ONESELF THAT ALL DIMENSIONS, DATUM AND DETAILED INFORMATION SHOWN ARE CORRECT.
- 2. ALL PRODUCTS AND MATERIALS TO BE USED AND INSTALLED SHALL CONFORM WITH MANUFACTURER'S SPECIFICATIONS AND ALL WORK SHALL BE DONE TO APPLICABLE CODES.
- 3. THE CONTRACTOR SHALL BE RESPONSIBLE TO PATCH AND MAKE GOOD ALL EXISTING CONSTRUCTION AFFECTED BY THE REMOVAL OF ALL ITEMS FORMING THE PART OF THE RENOVATION WORK.

ORIGINAL SEALED BY:
D.A. Paley P. Eng.
Date: 2004/06/18

NO.	REVISION/DESCRIPTION	BY	DATE
SEALS			

DRAWN BY	CHECKED BY	APPROVED
MMK		
DATE 2004.06.14	USER APPROVAL	

CITY OF WINNIPEG
PLANNING, PROPERTY &
DEVELOPMENT DEPARTMENT
CIVIC ACCOMMODATIONS DIVISION
300 - 65 GARRY ST. R3C 4K4

PROJECT
Wpg. Police Services -Bridgewater Park
Foundation Upgrading
341 CADBORO ROAD -Police Firing Range

SHEET TITLE
Mechanical Plan & Elevations

SCALE	PROJECT NO.	SHEET NO.
Noted	2003-067	M-1