


File Name
Date
Sheet no.
Description SECOND FLOOR PLAN
Project No.
Address 510 MAIN STREET




NOTES
0 2' 4' 6' 8' 10' 16'

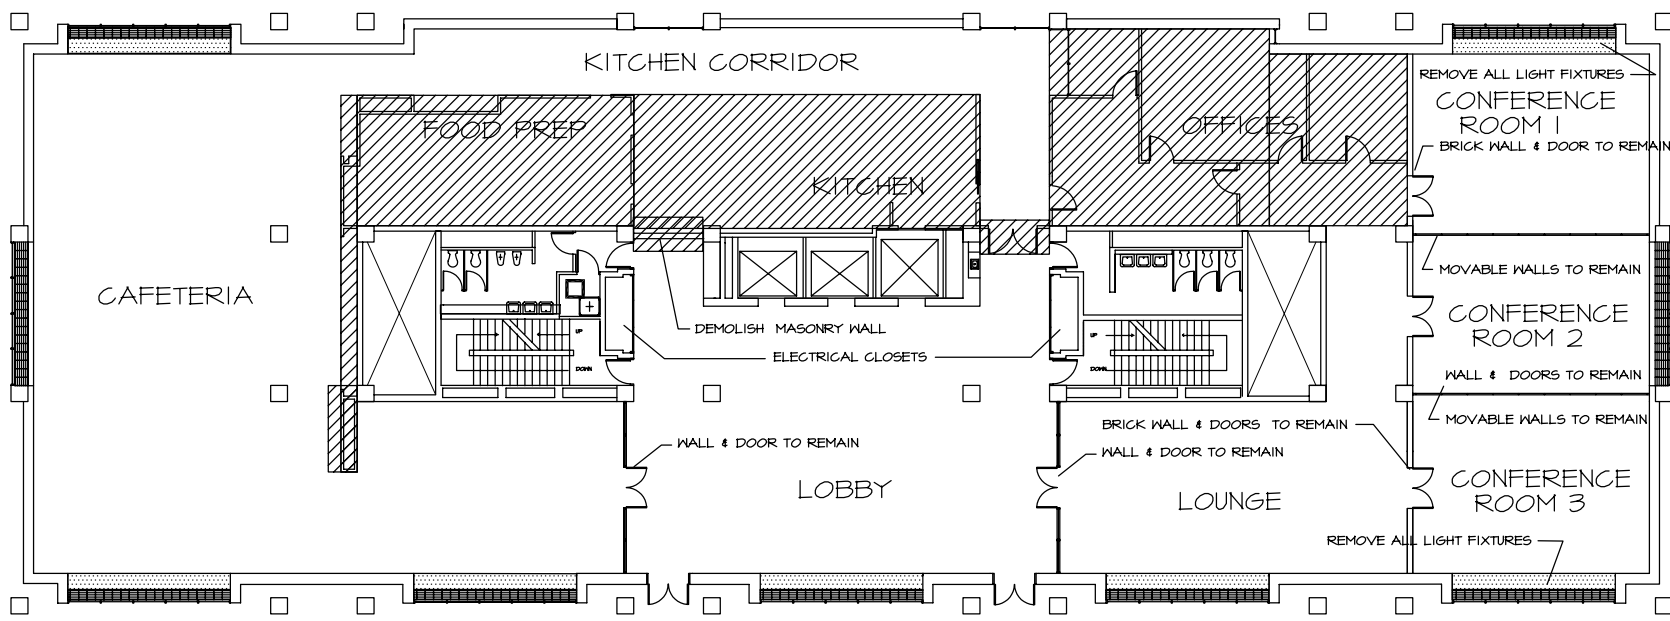

SECOND FLOOR PLAN

NOTE: REMOVE ALL CEILINGS, LIGHT FIXTURES, SUPPLY DIFFUSERS ON THE 2ND FLOOR EXCEPT FOR STAIRWELL

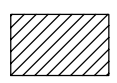

SHADED AREA INDICATES WALLS TO BE REMOVED.

ALL CARPET TO BE REMOVED IN CONFERENCE ROOMS AND OFFICES

NO.	REVISION/DESCRIPTION	BY	DATE
SEALS			

DRAWN BY _____ CHECKED BY _____ APPROVED _____
 DATE: 2005 USER APPROVAL
 CITY OF WINNIPEG
 PLANNING, PROPERTY &
 DEVELOPMENT DEPARTMENT
 CIVIC ACCOMMODATIONS DIVISION
 300 - 65 GARRY ST. R3C 4K4

PROJECT
 ADMINISTRATION BUILDING
 510 MAIN STREET
 WINNIPEG, MAN

SHEET TITLE
 SECOND FLOOR
 DEMOLITION PLAN

SCALE	PROJECT NO	SHEET NO
		A-1