


A TYPICAL FENCE
L1 L2 ELEVATION SCALE 1:20

1 TYPICAL FENCE SECTION
L2 L2 ELEVATION SCALE 1:10

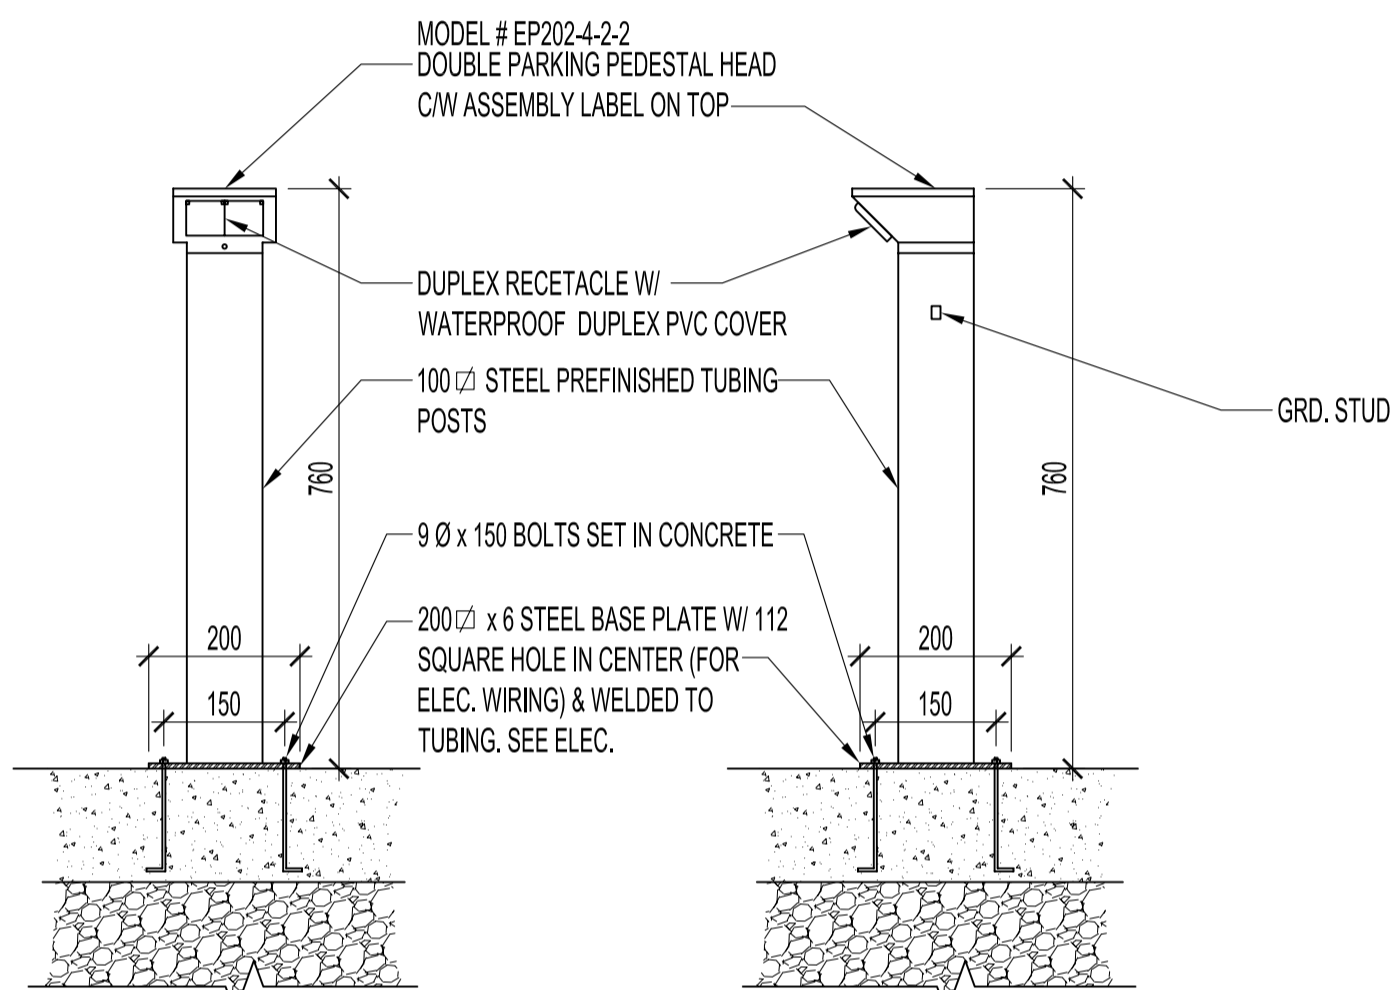


B TYPICAL PARKING POSTS
L1 L2 FRONT ELEVATION SCALE 1:20


C TYPICAL PARKING POSTS
L1 L2 SIDE ELEVATION SCALE 1:20




GUYING STRAP DETAIL SCALE 1:10

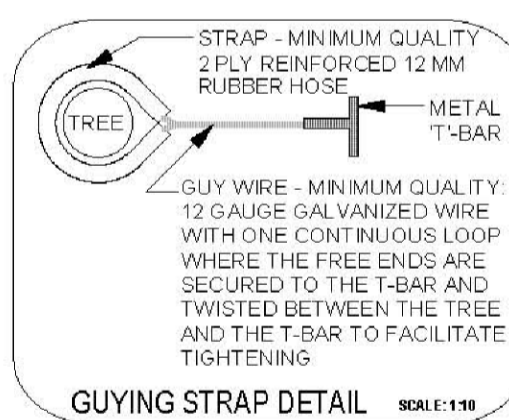


GUYING STRAP DETAIL SCALE 1:10

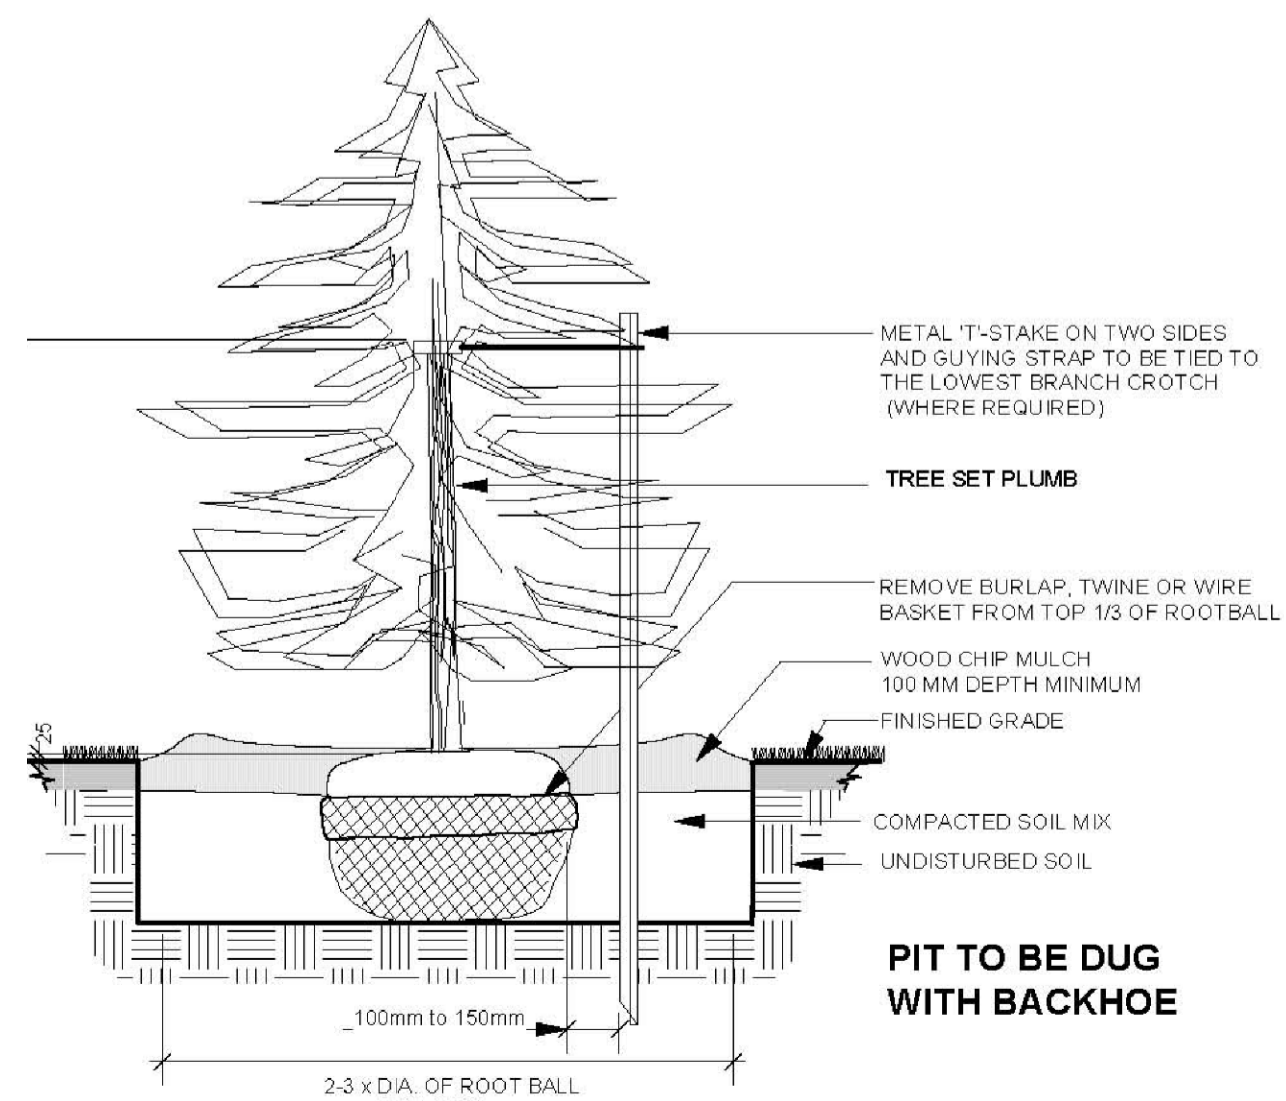


2 TYPICAL CONIFEROUS TREE SECTION
L2 L2 N.T.S.

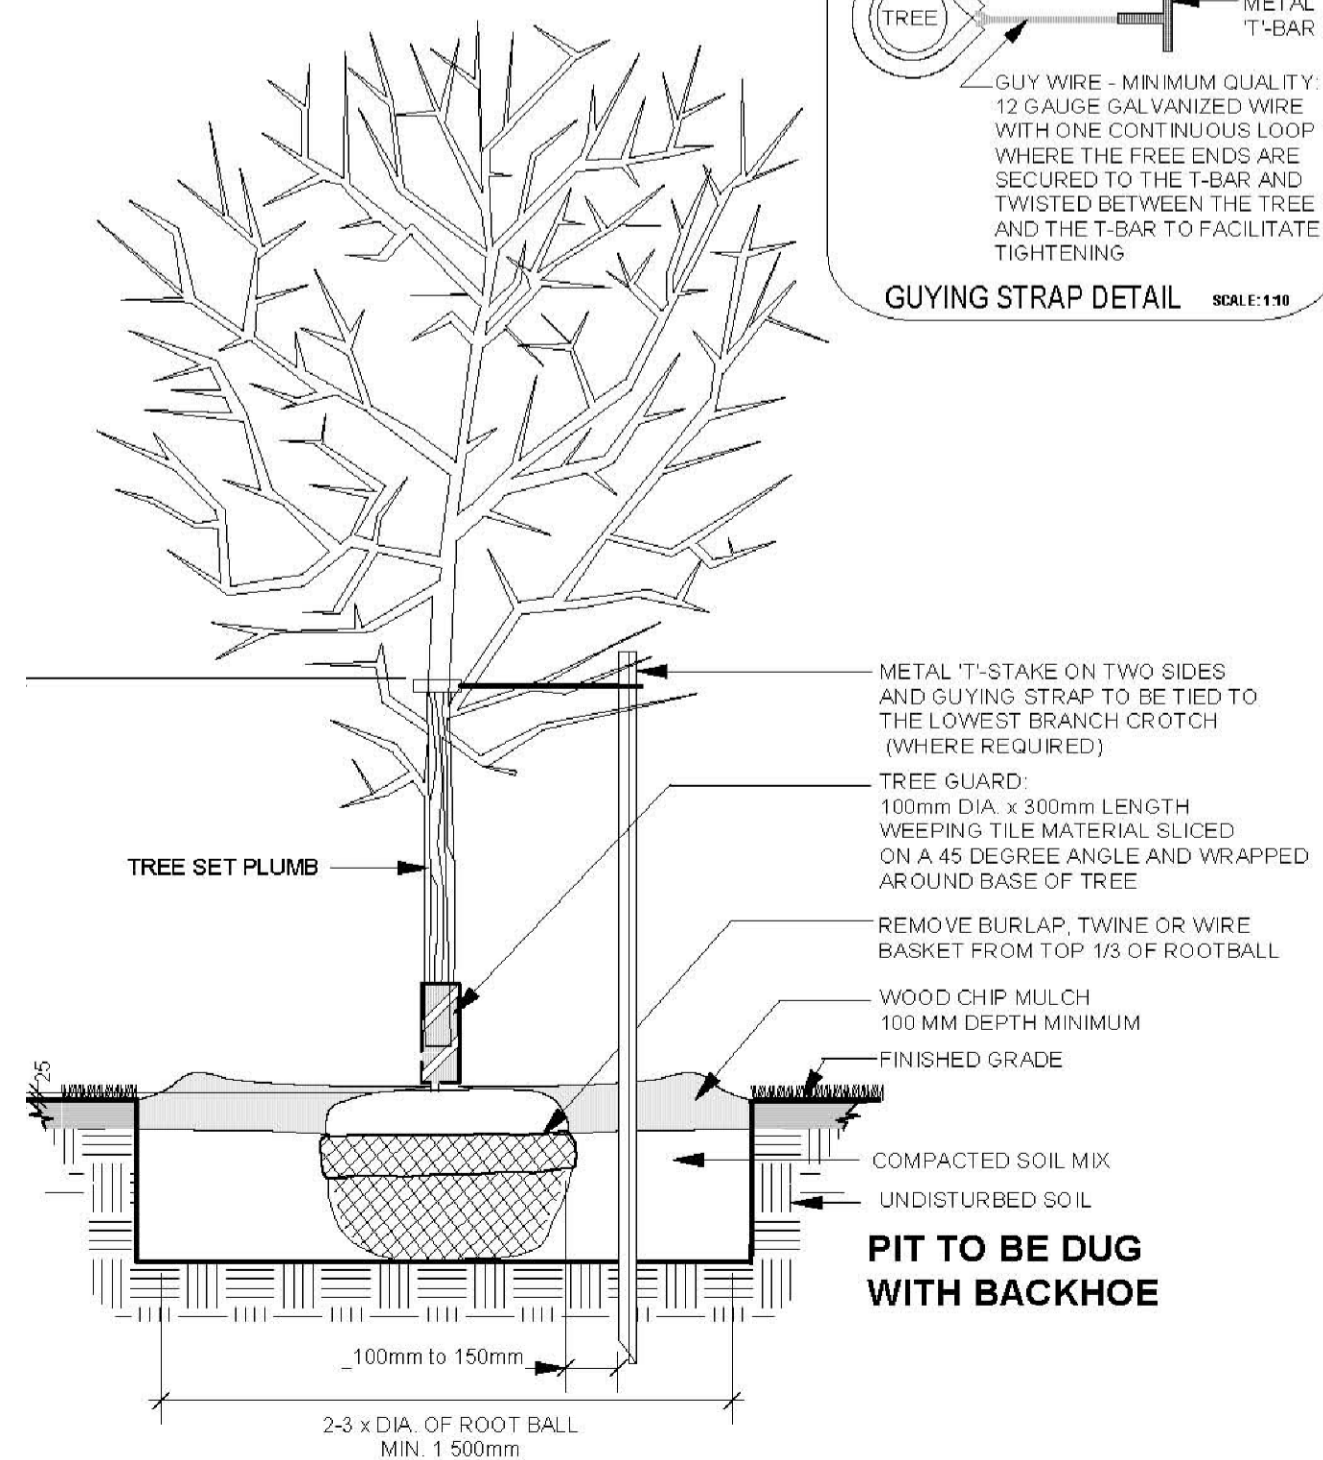


3 TYPICAL DECIDUOUS TREE SECTION
L2 L2 N.T.S.

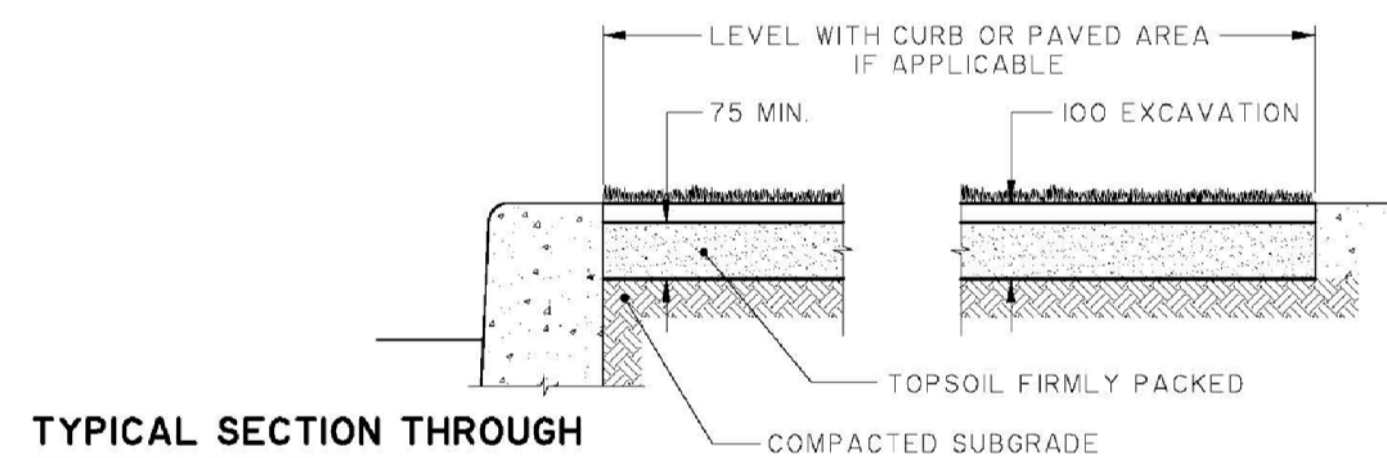

TYPICAL SECTION THROUGH SODDED AREA.

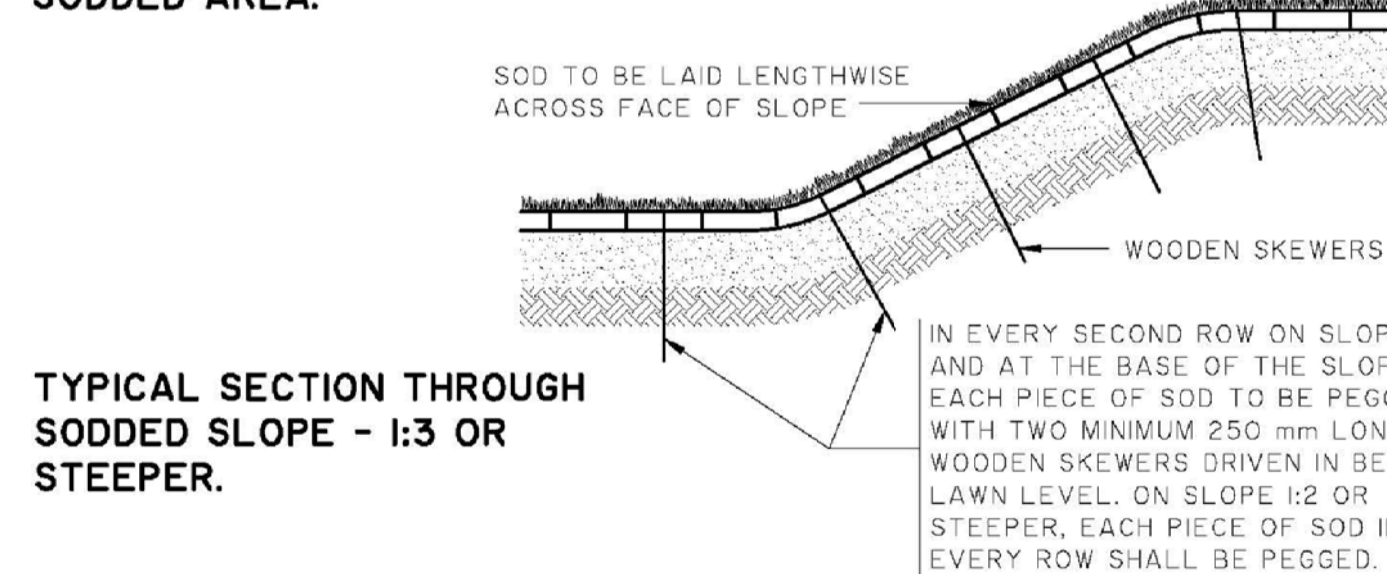

TYPICAL SECTION THROUGH SODDED SLOPE - 1:3 OR STEEPER.

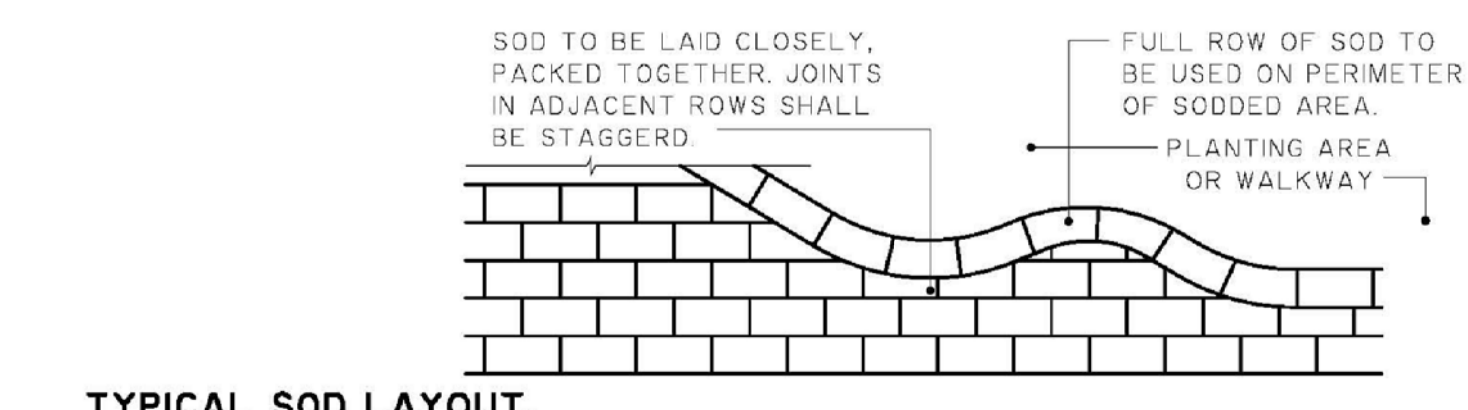

TYPICAL SOD LAYOUT.

3 TYPICAL SODDING SECTION & LAYOUT
L2 L2 N.T.S.

METRIC
WHOLE NUMBERS ARE IN MILLIMETRES,
DECIMALIZED NUMBERS ARE IN METRES

- NOTES :**
GENERAL NOTES:
1. FOR ALL LANDSCAPING REQUIREMENTS NOT NOTED, REFER TO SPECIFICATIONS.
 2. PROVIDE 100 DEPTH OF WOOD CHIP MULCH AROUND EXISTING TREES & TREE GROUPS (UNLESS NOTED OTHERWISE) TO A RADIUS OF 1000 FROM CENTER OF TREE.

ORIGINAL STAMPED BY: R. K. FOK LI Arch.
DATE: 2006.07.18

NO.	REVISION/DESCRIPTION	BY	DATE
SEALS			

DRAWN BY	CHKD BY	APPROVED
MWK		
DATE	2006.07.10	USER APPROVAL

CITY OF WINNIPEG
PLANNING, PROPERTY &
DEVELOPMENT DEPARTMENT
CIVIC ACCOMMODATIONS DIVISION
300 - 65 GARRY ST. R3C 4K4

PROJECT
WEST TRANSCONA
FIRE PARAMEDIC STATION 21

1446 REGENT AVENUE W.
SHEET TITLE

LANDSCAPING SECTIONS

SCALE	PROJECT NO.	SHEET NO.
AS SHOWN	2004-058	L2