


MAX	MAXIMUM
MDO	MEDIUM DENSITY OVERLAY
MHO	MAGNETIC HOLD OPEN
MIN	MINIMUM
N	NATURAL
NIC	NOT IN CONTRACT
NTS	NOT TO SCALE
N/A	NOT APPLICABLE
NS	NON-SLIP
OC	ON CENTRE
OHD	OVERHEAD DOOR
OF	OIL FINISH
PT	PAINT
PB	PAVING BRICK
PCT	PORCELAIN TILE
PFH	PREFINISHED HARDBOARD
PL	PLASTER
PLY	PLYWOOD
POLY	POLYETHYLENE
PS	PRESSED STEEL
PART	PARTITION
PC	PRECAST CONCRETE
PF	PREFINISHED
PG	PLATE GLASS
PLAM	PLASTIC LAMINATE
PM	PREFINISHED METAL
PR	PAIR
QT	QUARRY TILE
R	RISER
RCB	RUBBER COVE BASE
RG	RAILING
RST	RUBBER STAIR TREAD
R	RUBBER
RF	RUBBER FLOOR
RSF	RESILIENT SHEET FLOOR
RGB	REINFORCED GYPSUMBOARD
S	SOLID
SC	SOLID CORE

SEALER
STAINLESS STEEL
STEEL
STRUCTURAL
SAND BLASTED
SCORED CONCRETE BLO
SAFETY FLOOR
SPRAYED FIREPROOFING
SEALED
SLOPED
STAIN
STORAGE
SHEET VINYL
TOP OF

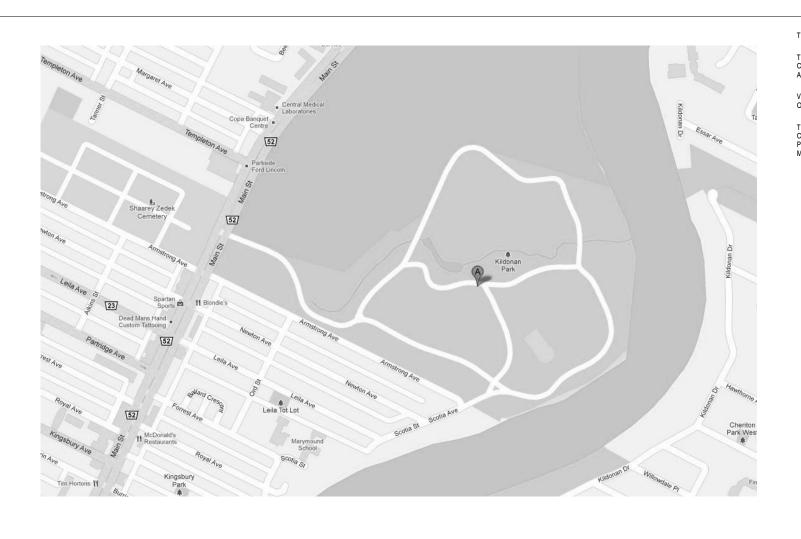

2 Building Location Plan A0.1 1" = 1'-0"

**Building Code Classification** 

Building Area = 385 sm (must be less than 800 sm if facing street)

Is allowed to be of non-combustible or combustible construction (Building is non-combustible concrete construction). No fire resistance rating required for assemblies since the structure is non-noncombustible.

Occupant Load	
---------------	--

	Main Floor Dining Area <u>Staff</u>	2300 sf / 12.9 sf/ Sub Total	person	
	Lower Level Skate Change <u>Staff</u>	1240 sf / 12.9 sf/ Sub Total	'person	
		Total Occupant I	_oad	
Exit Requirements				
	Main Floor	Required Exit Wi Provided	idth 5 dooi	
	Lower Level	Required Exit Width Provided 2 d		
Washroom Requirements				

Men's Fixtures Required: 3 fixtures Provided: 3 wc's + 4 urinals Required: 6 fixtures Provided: 6 wc's Women's Also Provided: 1 unisex / family washroom, 2 staff washrooms

 $\bigcirc$ 

NBC 3.2.2.25., Group A2, up to 2 storeys, un-sprinklered

Interconnected Floor Spaces This building meets the requirements of NBC 3.2.8.2.(6) as related to interconnected floor spaces.

rson = 178

193 rson = 96

291

193 x 6.1mm 1175mm doors x 900mm 4500mm

98 x 6.1mm 598mm 2 doors x 900 1800mm

THIS DRAWING MUST NOT BE SCALED.

I THE GENERAL CONTRACTOR SHALL VERIFY ALL DIMENSIONS, DATUMS, AND LEVELS PRIOR TO COMMENCEMENT OF WORK. ALL ERRORS AND OMISSIONS TO BE REPORTED TO NUMBER TEN ARCHITECTURAL GROUP BEFORE PROCEEDING.

U I ATTAIATIONS AND MODIFICATIONS TO WORK SHOWN ON THESE DRAWINGS SHALL NOT BE CARRIED OUT WITHOUT WRITTEN PERMISSION OF NUMBER TEN ARCHITECTURAL GROUP.

THIS DRAWING IS THE EXCLUSIVE PROPERTY OF NUMBER TEN ARCHITECTURAL GROUP AND THE COPYRIGHT IN THE SAME BEING RESERVED TO THEM. IT MAY BE REPRODUCED ONLY WITH THE PERMISSION OF NUMBER TEN ARCHITECTURAL GROUP, IN WHICH CASE THE REPRODUCTION MUST BEAR THEIR NAME.

REVISION NO.	DESCRIPTION	REVISED/ ISSUED/ PLOTTED

## GENERAL NOTES:

1. ALL DIMENSIONS ARE SHOWN TO FACE OF CONC. BLOCK OR STUD UNLESS OTHERWISE NOTED.

2. ALL EXTERIOR OVERALL DIMENSIONS ARE SHOWN TO O/F OF CONC. BLOCK OR O/F OF EXTERIOR SHEATHING UNLESS OTHERWISE NOTED. 3. ALL INTERIOR WALLS TO TERMINATE AT UNDERSIDE OF STRUCTURE UNLESS NOTED

OTHERWISE. 4. ALL WALLS TO HAVE AIRTIGHT SEALS AT FLOOR, CEILING, STRUCTURE AND WALL JUNCTIONS.

5. REFER TO REFLECTED CEILING PLANS FOR ALL FIRE RATED PARTITION LOCATIONS.

6. ALL DIMENSIONS FOR MILLWORK TO BE CONFIRMED ON SITE.

7. REFER TO ROOM FINISH SCHEDULE FOR LOCATION & IDENTIFICATION OF FINISHES.

8. PROVIDE WOOD BLOCKING IN INTERIOR PARTITIONS FOR STRONG FASTENING OF WALL HUNG MILLWORK, SHELVING, EQUIPMENT, FIXTURES, ETC. MOUNTING HEIGHTS TO BE CONFIRMED WITH DESIGNER, WHERE NOT SHOWN ON DRAWING.

9. PATCH & MAKE GOOD SURFACES AFFECTED BY CONSTRUCTION READY TO RECEIVE NEW FINISHES INCLUDING MECHANICAL AND ELECTRICAL OPENINGS.

10. ANY DISCREPANCIES BETWEEN THESE DRAWINGS AND EXISTING CONDITIONS ARE TO BE REPORTED TO NUMBER TEN.

11. ROOF ACCESS PAVING ROUTES TO BE COORDINATED WITH SHOP DRAWING SUBMISSIONS.

## **PRE-TENDER REVIEW SET**



architecture - interior design - graphic design

Peguis Pavillon Upgrades and Entry Addition Kildonan Park

Winnipeg, Manitoba, Canada project

Site Plans and Legends

sheet title

consultant

drawn by: Author

checked by: Checker

project no. 2011026

As indicated scale: NOV 21 date: 2011

sheet no. A0.