




1 KITCHEN PLAN - DEMOLITION
SCALE: 1:50mm

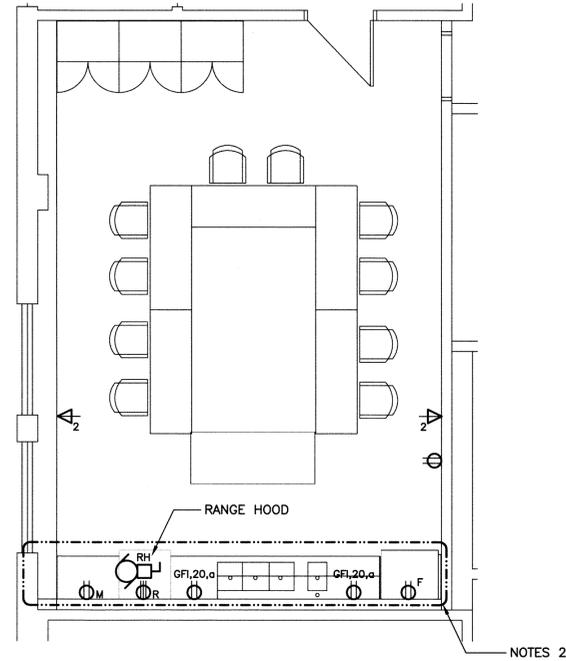

2 KITCHEN POWER & SYSTEMS PLAN - NEW
SCALE: 1:50mm

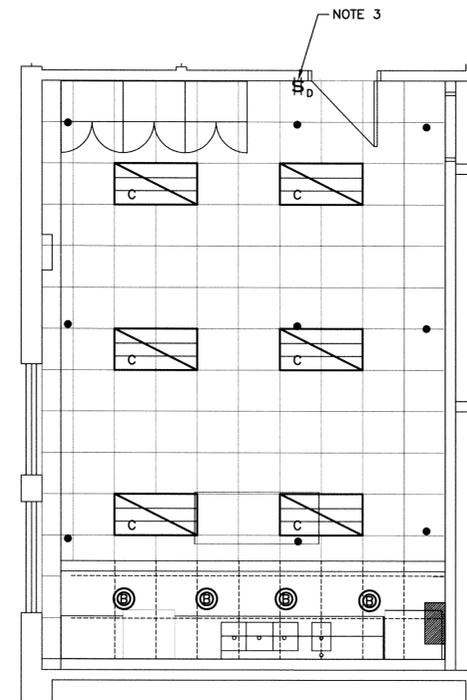

3 KITCHEN LIGHTING PLAN - NEW
SCALE: 1:50mm

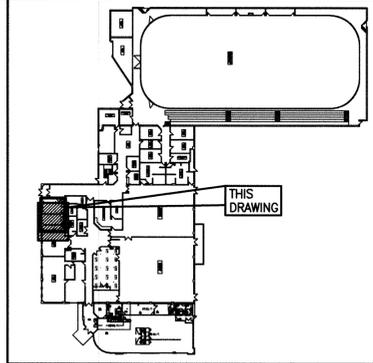

KEYPLAN

NOTES:

- WHERE EXISTING DEVICE IS SURFACE MOUNTED, REMOVE AND DISPOSE OF RECEPTACLE AND PATCH CONCRETE.
- PROVIDE NEW CIRCUIT BREAKERS IN MEZZANINE LEVEL DISTRIBUTION PANEL FOR RECEPTACLES. PROVIDE THREE (3) NEW 20A BREAKERS, THREE (3) NEW 15A BREAKERS AND ONE (1) NEW 50A-2P BREAKER.
- CHIP OUT BLOCK WALL; PATCH AND PAINT TO ALLOW FOR INSTALLATION OF TWO (2) NEW DIMMER SWITCHES. ONE DIMMER TO CONTROL TYPE 'C' FIXTURES, AND ONE TO CONTROL TYPE 'B' FIXTURES.
- WITH THE EXCEPTION OF KITCHEN RECEPTACLES, RE-USE EXISTING CIRCUITS.

LEGEND:

- FLUORESCENT LUMINAIRE (2x4)
FIXTURE TYPE
- CEILING MOUNTED LUMINAIRE
- SINGLE POLE SWITCH
DENOTES:
a - LIGHTS CONTROLLED
3 - 3 WAY SWITCH
O - OCCUPANCY SWITCH
D - DIMMER SWITCH
- 2 SWITCHES IN GANG
- DUPLEX RECEPTACLE
DENOTES:
20 - 20A RECEPTACLE
a - MOUNTED ABOVE COUNTER/TABLE
F - FRIDGE
GFI - GROUND FAULT INTERRUPTER
M - MICROWAVE
N - NEW
- 240V RECEPTACLE
DENOTES:
R - RANGE
- DUPLEX DATA OUTLET
DENOTES:
n - NUMBER OF DROPS
- 1Ø MOTOR LOAD
- LOCAL DISCONNECT SWITCH

ELECTRICAL SCOPE OF WORK

THE SCOPE OF THE ELECTRICAL WORK FOR THIS PROJECT INCLUDES BUT IS NOT LIMITED TO THE FOLLOWING:

- PROVIDE ALL REQUIRED DEMOLITION AND DISPOSAL OF ITEMS AS REQUIRED TO ACCOMMODATE THE MECHANICAL AND STRUCTURAL COMPONENTS.
- SUPPLY AND INSTALL ALL REQUIRED NEW LIGHTING AND THE COMPATIBLE DIMMER SWITCHES.
- SUPPLY AND INSTALL ALL REQUIRED NEW BREAKERS TO FEED ALL NEW RECEPTACLE LOCATIONS.
- SUPPLY AND INSTALL ALL NEW STRUCTURED CABLING. TERMINATE ALL CABLING AT THE LOCATION OF THE BUILDING DATA RACK. CO-ORDINATE WITH THE CONTRACT ADMINISTRATOR.
- SUPPLY AND INSTALL ALL REQUIRED WIRING FOR ALL NEW ELECTRICAL DEVICES.
- PROVIDE ALL REQUIRED SCANNING, CUTTING AND PATCHING REQUIRED TO RECESS ALL NEW DEVICES AS REQUIRED IN EXISTING BLOCK WALLS.

KGS FILE NO.: P:\PROJECTS\2011\11-0107-02\DWG\MECH\11-0107-02_MS.dwg



B.M.			
ELEV.			
DESIGNED BY	AP	CHECKED BY	<i>[Signature]</i>
DRAWN BY	GCN/TJC	APPROVED BY	<i>[Signature]</i>
HOR. SCALE:	AS SHOWN	RELEASED FOR CONSTRUCTION:	
VERTICAL:		DATE	
NO.	REVISIONS	DATE	BY
1	RE-ISSUED FOR TENDER	12/05/10	
0	ISSUED FOR TENDER	12/04/23	AP

KGS GROUP
CONSULTING ENGINEERS

DESIGNED BY: AP
DRAWN BY: GCN/TJC
HOR. SCALE: AS SHOWN
VERTICAL: .

ENGINEER'S SEAL

CONSULTANT DRAWING NO. E01

THE CITY OF WINNIPEG
PLANNING, PROPERTY AND DEVELOPMENT DEPARTMENT

PROJECT TITLE: KITCHEN UPGRADES AND RENOVATIONS FOR FORT ROUGE LEISURE CENTRE - 625 OSBORNE STREET
BID OPPORTUNITY NO.: 300-2012
EXISTING KITCHEN ELECTRICAL PLANS AND SCOPE OF WORK

SHEET OF 001 OF 001
COMPUTER FILE NAME: 12-2326-001_E01
CITY DRAWING NUMBER