


ISSUED FOR CITY REVIEW 11-06-2012

**PARTIAL MAIN FLOOR PLAN
(STREETS MAINTENANCE-B)**
SCALE: 1:100


**PARTIAL MAIN FLOOR PLAN
(STREETS MAINT-B)**
SCALE: 1:100

KEY NOTES:
1 CHAINLINK FENCE ENCLOSURE TO 3660mm AFF. C/W 2440x2440 SLIDING ACCESS PANELS.

KEY NOT
1 C
3 A

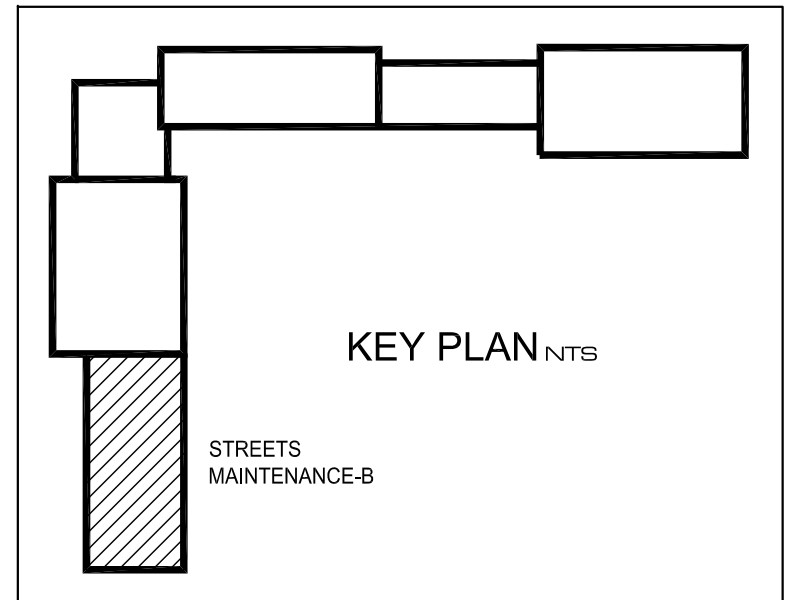

REV	DESCRIPTION	DATE	BY
5	ISSUED FOR REVIEW	08 JUNE 2012	MM
4	ISSUED FOR DRAWING REVIEW	JUN 1, 2012	MM
3	DRAWING UPDATE	APR 18, 2012	IC
2	ISSUED FOR 66% REVIEW	MAR 05, 2012	MD
1	ISSUED FOR 33% REVIEW	05 JAN 2012	MD

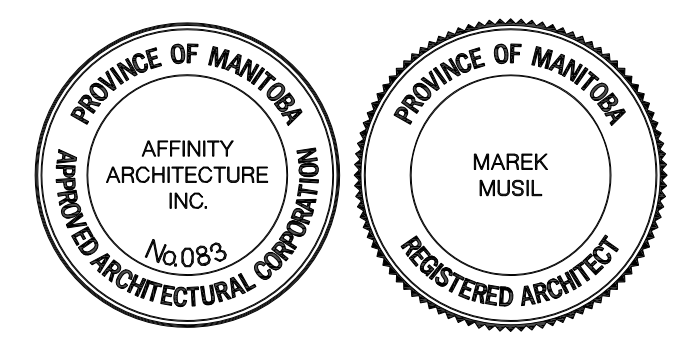

3 TERRACON PLACE
WINNIPEG, CANADA R2J 4B3
TEL. (204) 233 7881
FAX (204) 233 4733
general@ehansch.com
www.ehansch.com

CLIENT: CITY OF WINNIPEG
PUBLIC WORKS DEPARTMENT
PROJECT NUMBER: 1511
DRAWN BY: MD
DATE: JAN. 5, 2012
SCALE: AS SHOWN

PROJECT TITLE:
**CITY OF WINNIPEG
PUBLIC WORKS EAST YARD COMPLEX**
MAIN OFFICE & GARAGES
SHEET TITLE:
**MAIN FLOOR PARTIAL PLANS
STREETS MAINTENANCE-B**

SHEET NUMBER:
A2.5
REVISION NUMBER: R0