

FILE NAME:




DATE: 2012.09.24

SHEET TITLE: MAIN & MEZZANINE POWER AND SYSTEMS - DEMOLITION


PROJECT No: 2011-036

ADDRESS: 1380 PEMBINA HIGHWAY


NOTES:

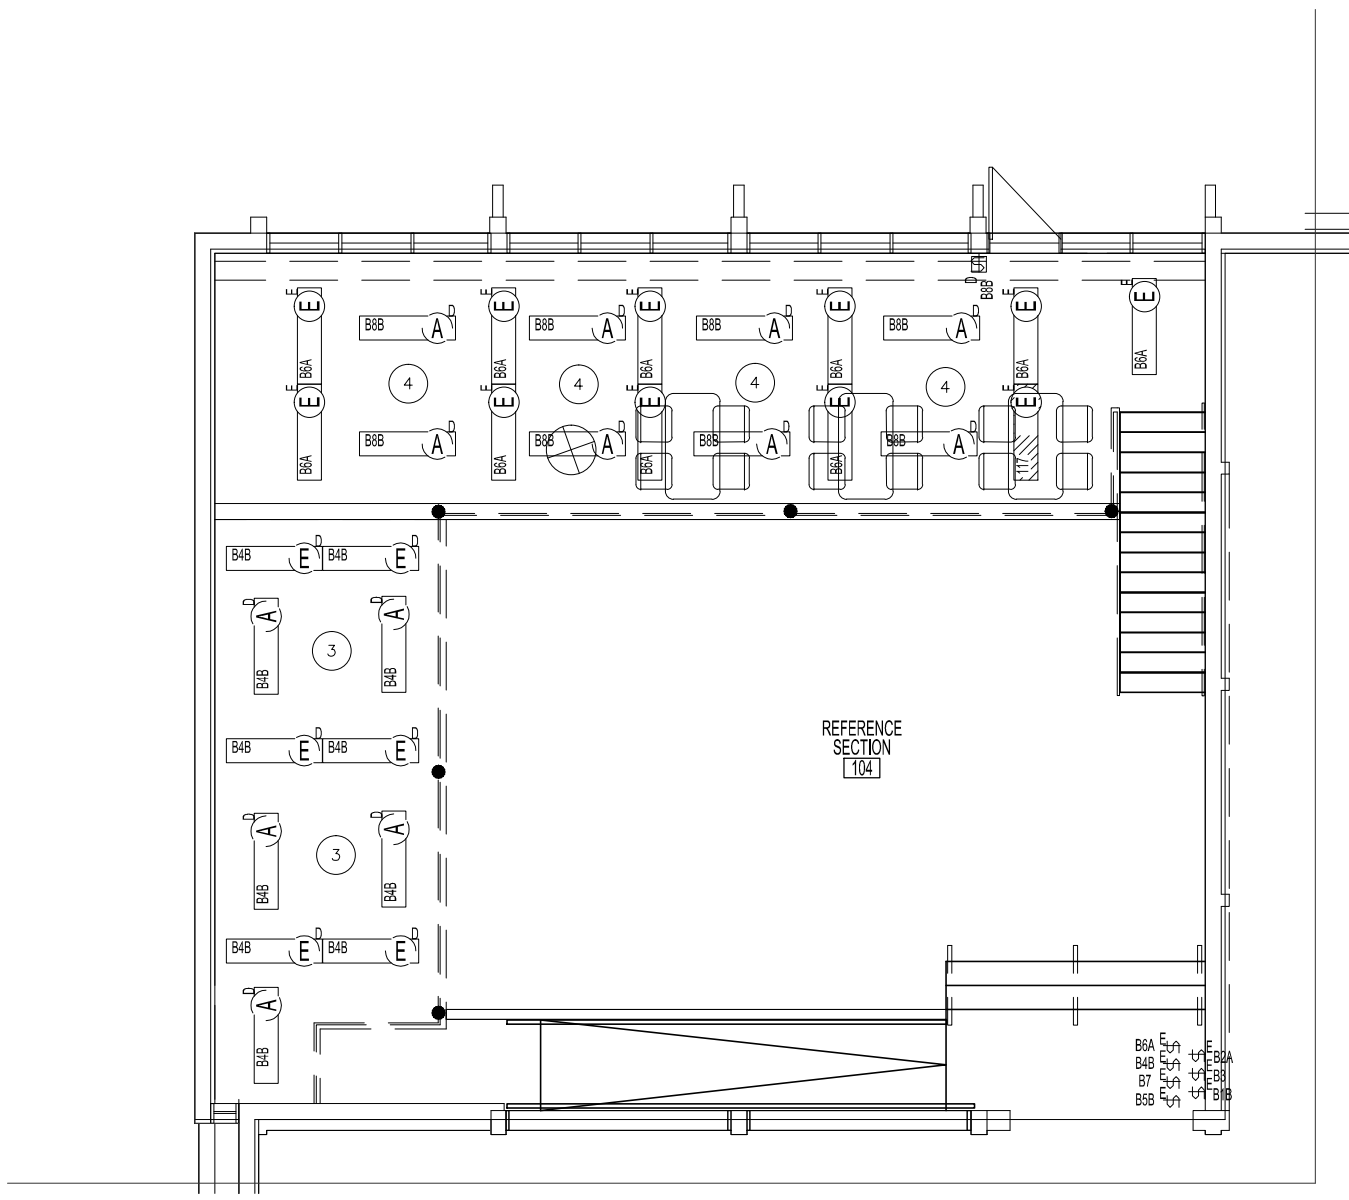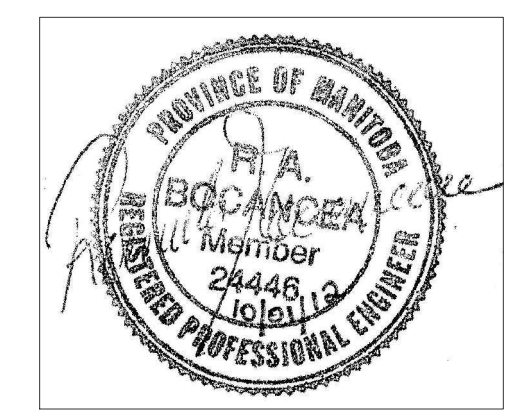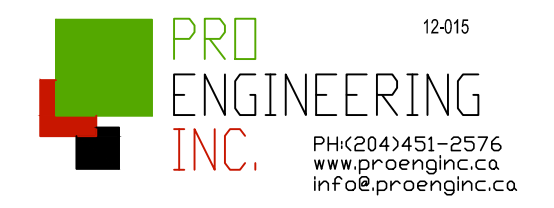

UNDERSIDE MEZZANINE FLOOR PLAN - DEMOLITION - LIGHTING PLAN
SCALE: 1/8"=1'-0"

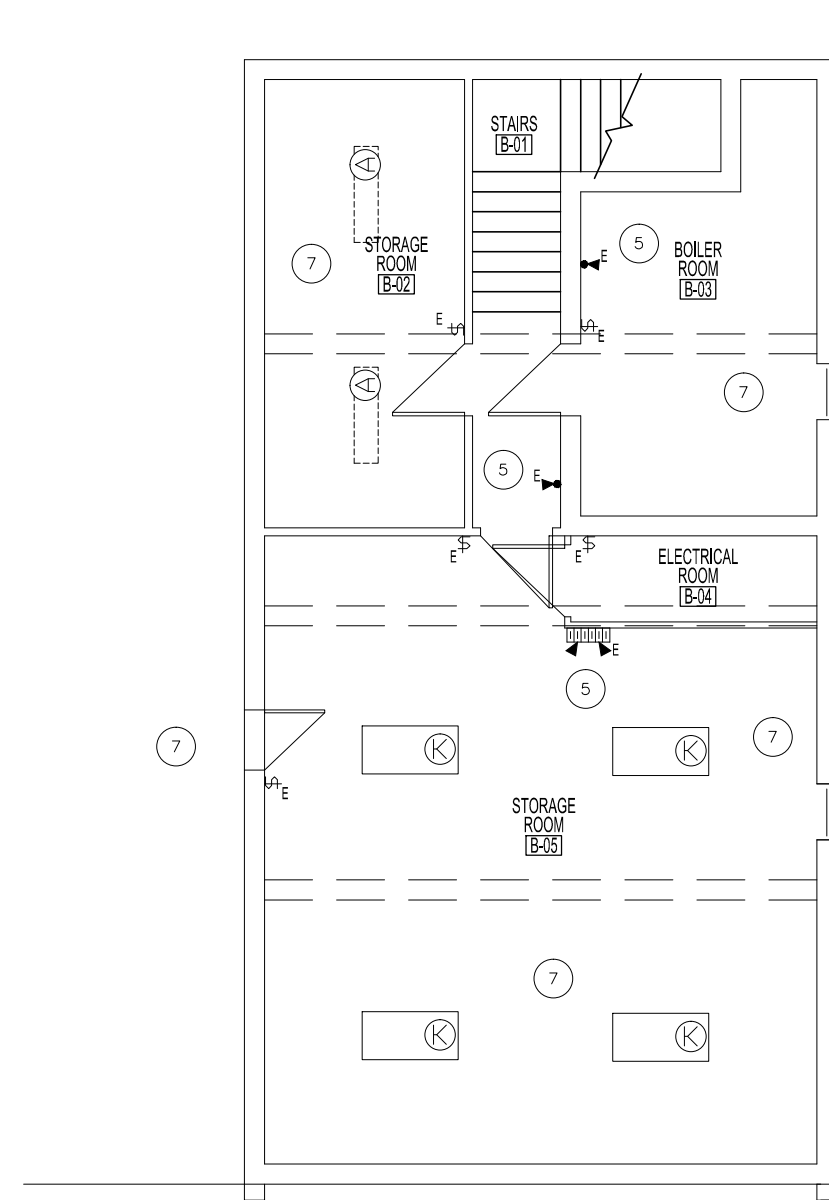

BASEMENT FLOOR PLAN - DEMOLITION LIGHTING PLAN
SCALE: 1/8"=1'-0"

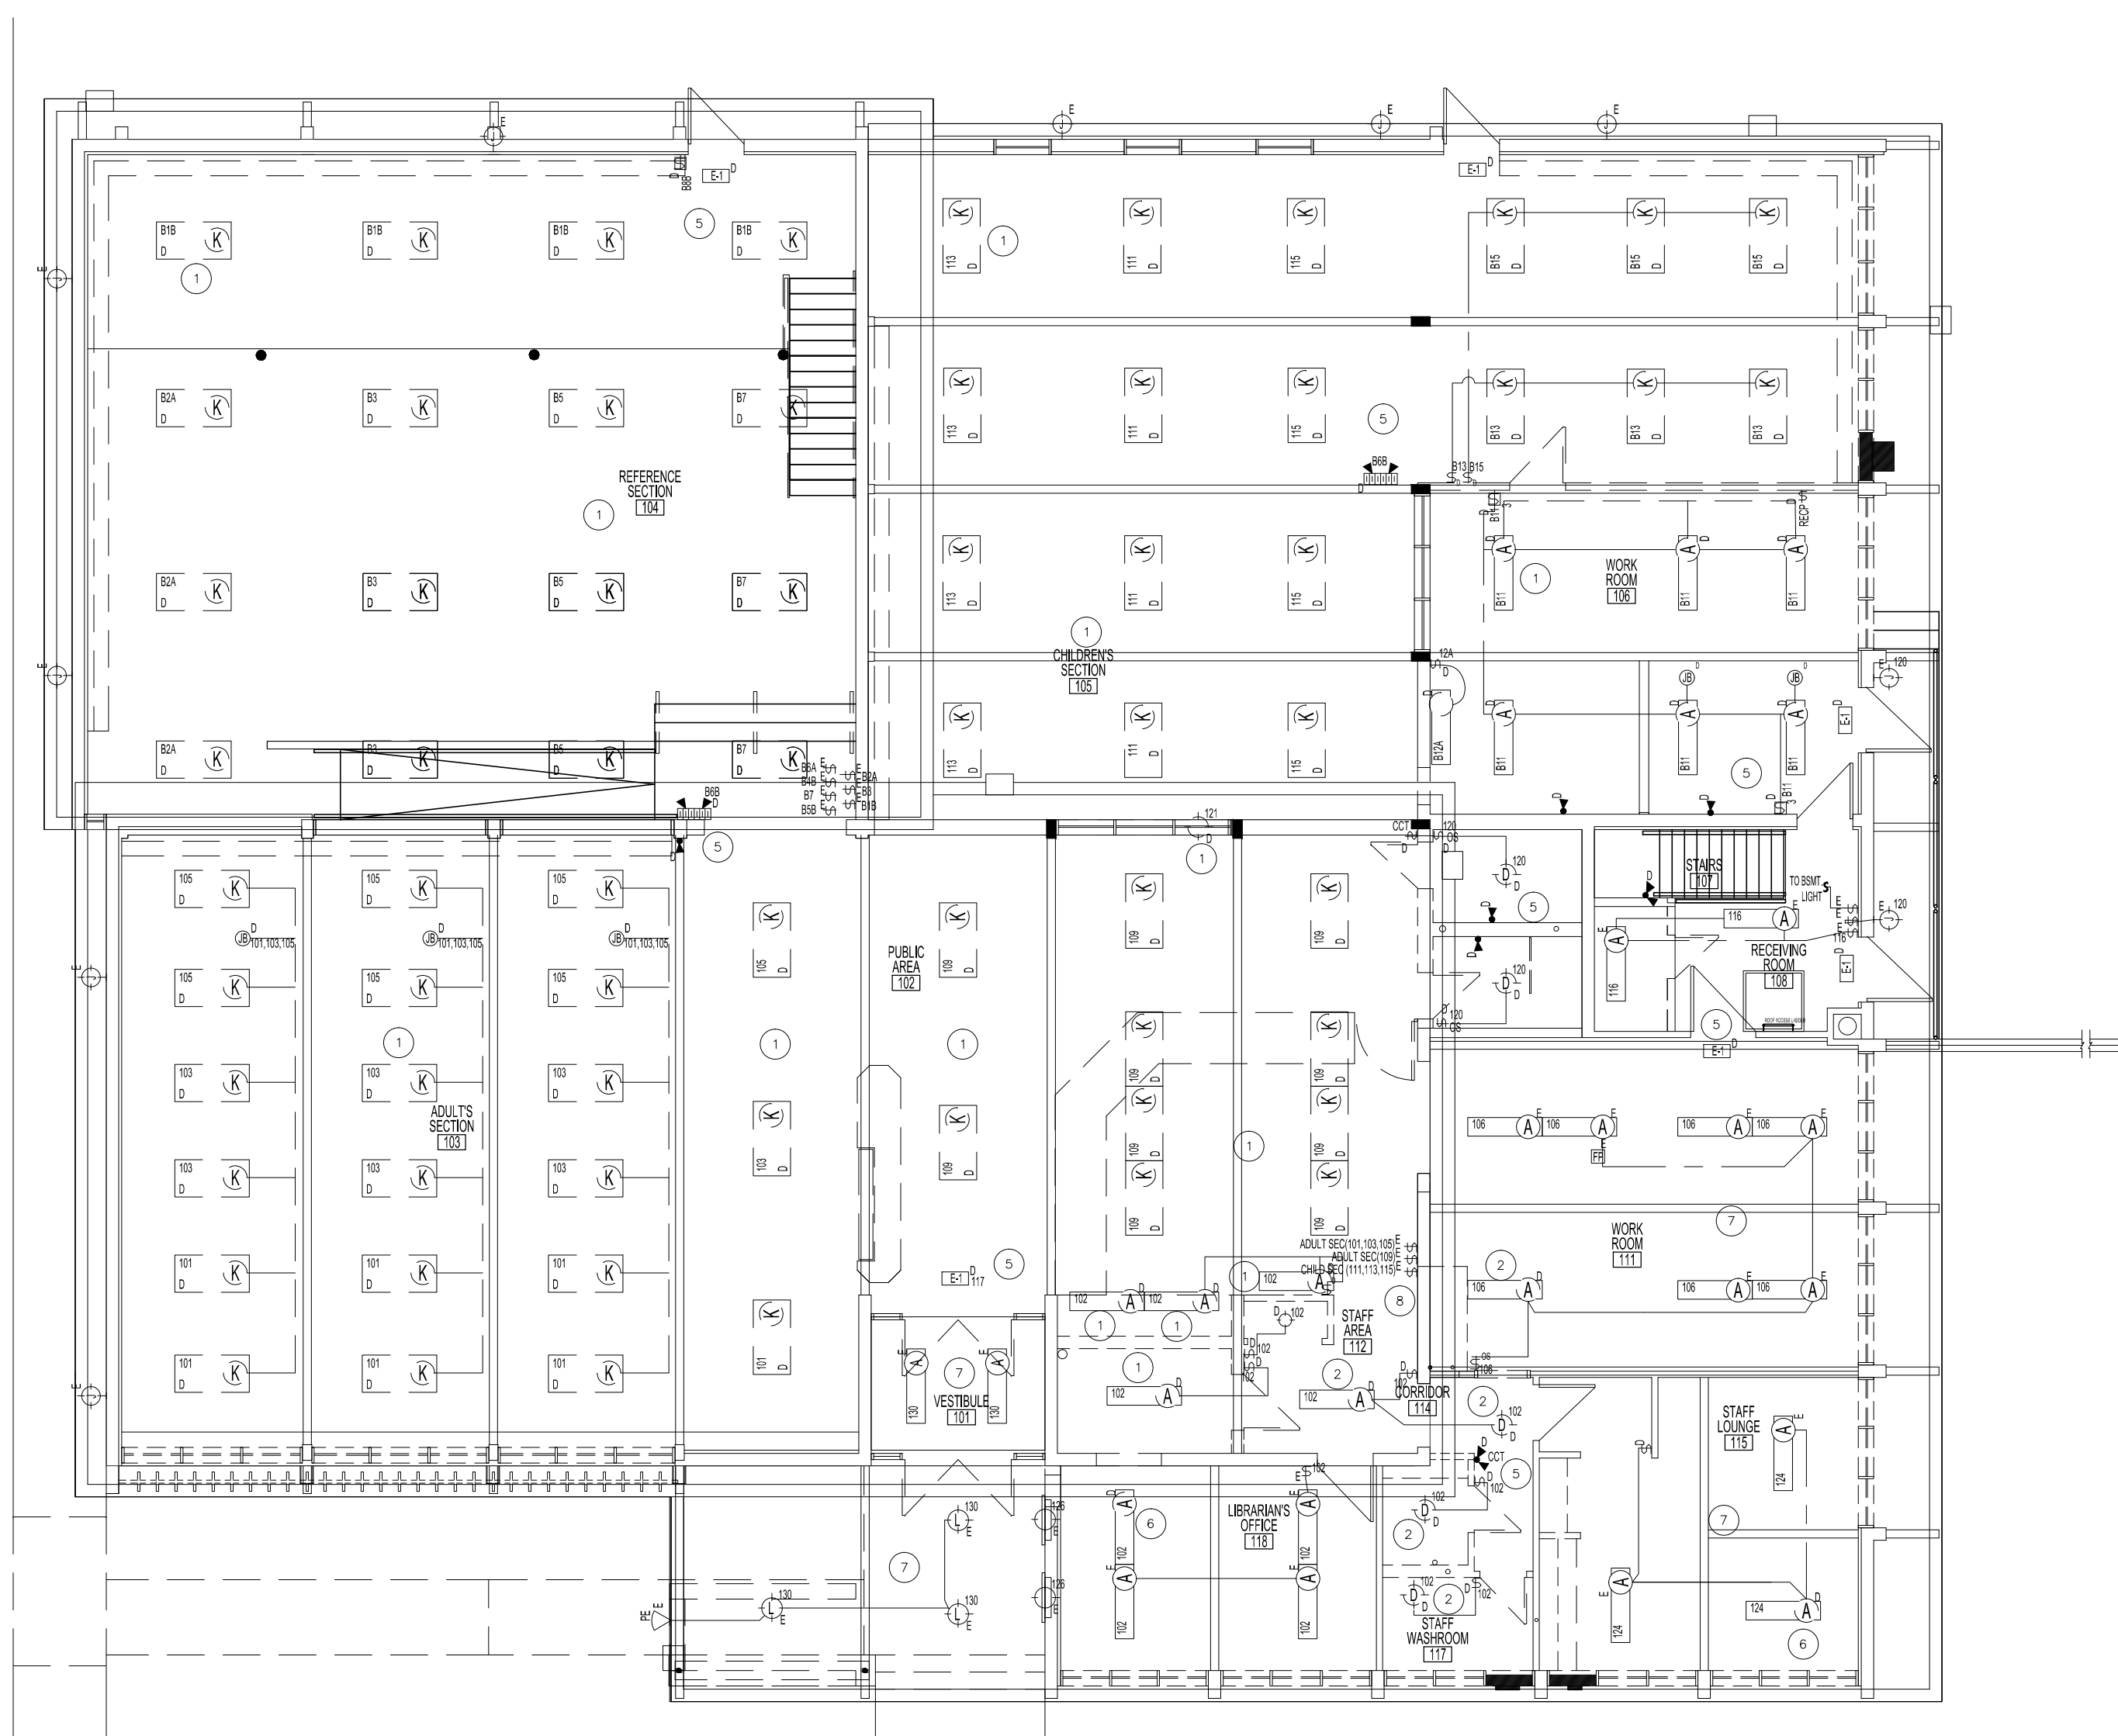

MAIN FLOOR PLAN - DEMOLITION LIGHTING PLAN
SCALE: 1/8"=1'-0"

DEMO NOTES:

- RETAIN ALL REMOVED LUMINAIRES AND HAVE OWNER REVIEW FIXTURES TO DETERMINE ONES TO BE SALVAGED. DISCARD ALL OTHER FIXTURES.
- REMOVE ALL SWITCHES, WIRING, ETC IN WALLS OR CEILINGS TO BE DEMOLISHED. REMOVE WIRING BACK TO SOURCE IF CIRCUIT WILL NOT BE RE-USED.
- RELOCATE ANY CONDUIT AND CABLE TO SUIT NEW CONSTRUCTION. ALLOW ACCESS COVERS, JUNCTION BOXES, CABLE, ETC FOR COMPLETE RELOCATION.
- RE-USE EXISTING SWITCHING WHERE POSSIBLE IN AREAS THAT ARE NOT INDICATED TO HAVE NEW. REPLACE EXISTING WITH DEVICES AND COVERPLATES TO MATCH NEW.

KEY NOTES:

- REMOVE ALL EXISTING LUMINAIRES AND WIRING IN THIS AREA BACK TO THE ORIGINATING PANEL.
- REMOVE LUMINAIRE AND RE-USE EXISTING WIRING FOR NEW LUMINAIRE INSTALLATION.
- REMOVE ALL LIGHTING IN AREA OF MEZZANINE REMOVAL.
- REMOVE TYPE A LUMINAIRES IN THIS AREA UNDER EXISTING MEZZANINE.
- REMOVE ALL EXIT AND EMERGENCY LIGHTING UNITS THROUGHOUT THE BUILDING.
- RELOCATE LUMINAIRE TO NEW LOCATION SHOWN ON E4
- LIGHTING IN THIS ROOM TO REMAIN UNLESS NOTED.
- RE-USE CONTACTORS TO CONTROL AREA LIGHTING

2	ISSUED FOR TENDER	KO	10/01/12
1	ISSUED FOR TENDER	KO	10/01/12

No.	REVISION/DESCRIPTION	BY	DATE
SEAL			

DRAWN	CHECKED	DESIGNED	APPROVED
DTAKO	KO	DTAKO	RB
DATE: 2012.07.24	USER APPROVAL		

THE CITY OF WINNIPEG
PLANNING, PROPERTY AND
DEVELOPMENT DEPARTMENT
MUNICIPAL ACCOMMODATIONS DIVISION
3-65 GARRY STREET, R3C 4K4

PROJECT
FORT GARRY LIBRARY
INTERIOR & EXTERIOR REFURBISHING
DESIGN
1380 PEMBINA HIGHWAY

SHEET TITLE
MAIN, MEZZANINE & BSMT
LIGHTING DEMOLITION
ELECTRICAL

SCALE AS SHOWN	PROJECT No: 2011-036	SHEET No: E3
-------------------	-------------------------	-----------------

DRAWING SHEET SIZE: A1 (841mm x 594mm) PLOT 1:1