
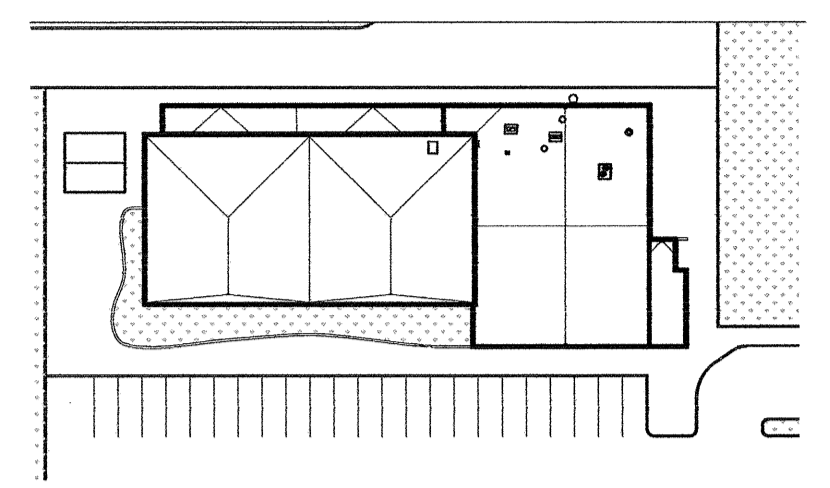


Ownership of Documents:
 Drawings and specifications as instruments of service are and shall remain the property of the Architect whether the project for which they are made is executed or not. They are not to be used by the owner on other projects or extensions to this project except by agreement in writing and with appropriate compensation to the Architect.

This drawing shall not be scaled. Follow given dimensions only.

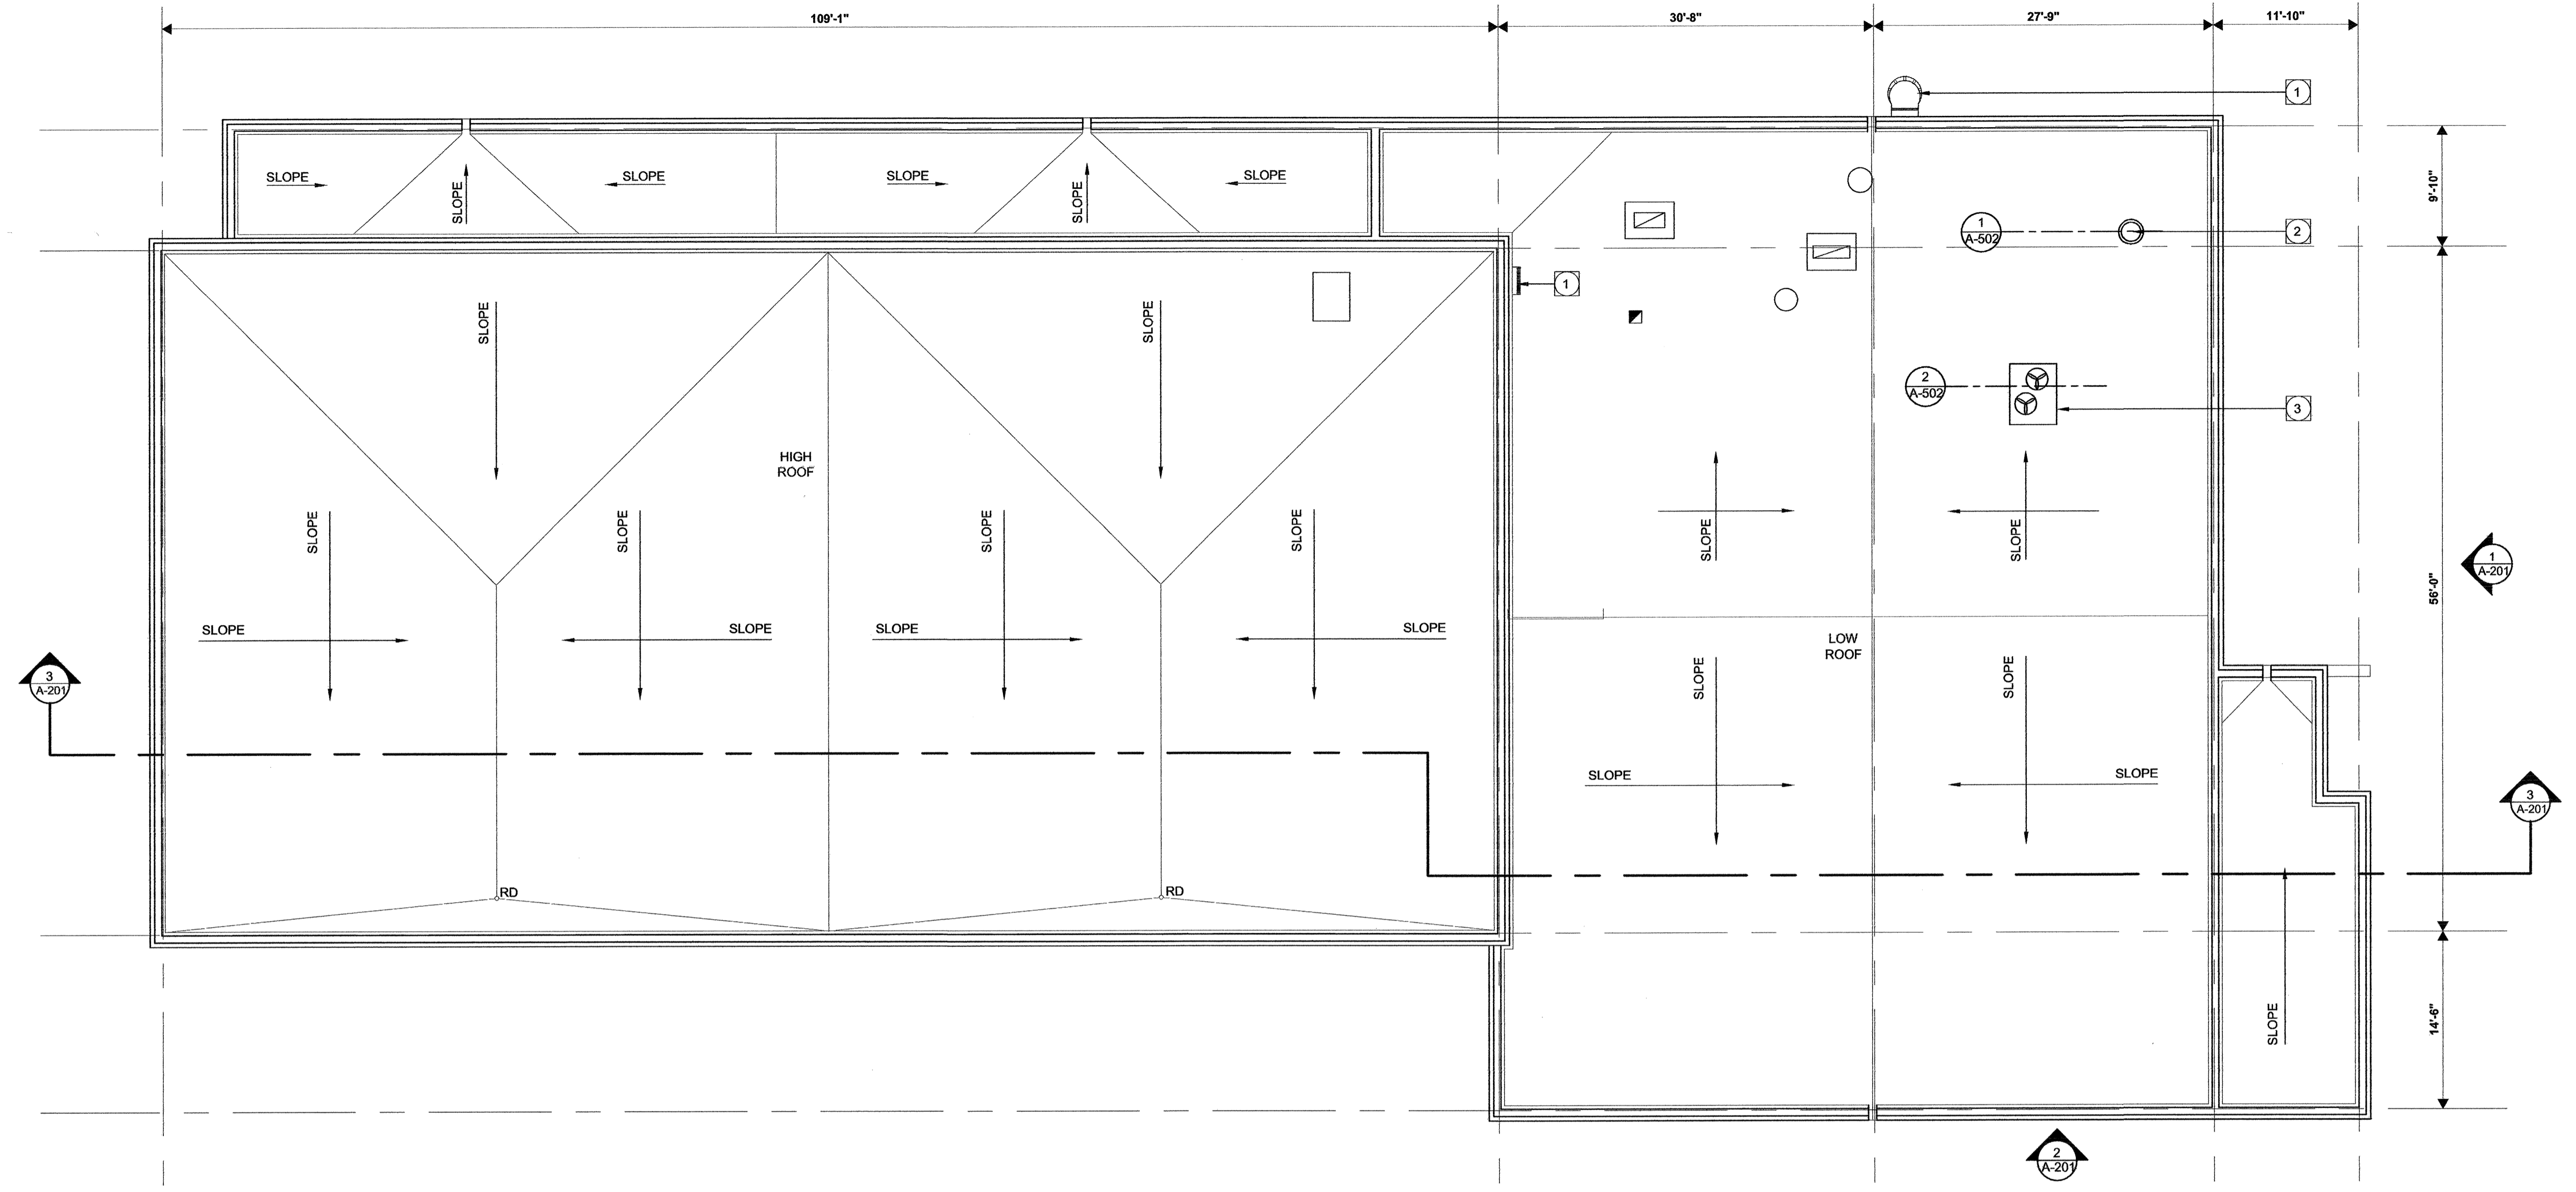

KEY PLAN

1 ROOF PLAN
 A-103 Scale 1/8" = 1'-0"

GENERAL RENOVATION NOTES


- 1 REFER TO MECHANICAL DRAWINGS FOR NEW EQUIPMENT.

ROOF PLAN RENOVATION NOTES:

- 1 EXISTING ROOF ACCESS LADDER
- 2 NEW EXHAUST FAN AND CURB. SEE MECHANICAL. EXACT LOCATION TO BE COORDINATED WITH CONTRACT ADMINISTRATOR ON SITE PRIOR TO CONSTRUCTION.
- 3 NEW CONDENSED UNIT ON HOUSEKEEPING PAD. SEE MECHANICAL. EXACT LOCATION TO BE COORDINATED WITH CONTRACT ADMINISTRATOR ON SITE PRIOR TO CONSTRUCTION.

ISSUED FOR

0 TENDER

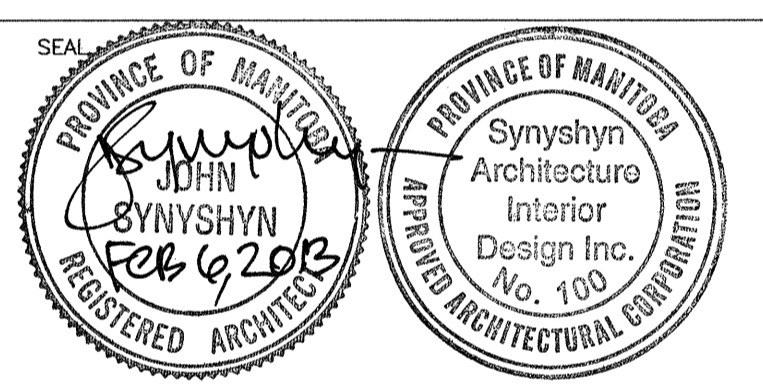

ARCHITECT / PRIME CONSULTANT

SYNYSHYN
 ARCHITECTURE + INTERIOR DESIGN INC.
 MANITOBA • ALBERTA
 T: 204.947-1100
 F: 204.956-5742
 603-63 Albert Street info@synyshyn.com
 Winnipeg, Manitoba
 R3B 1G4 Canada www.synyshyn.com

ENGINEERING CONSULTANT

KGS GROUP
 865 Waverley Street Winnipeg, Manitoba
 R3T 6P4 Canada
 T 204.886.1209
 F 204.886.0754

ENGINEERING CONSULTANT

CROSIER KILGOUR & PARTNERS Ltd.
 300-275 Carlton Street Winnipeg, Manitoba
 R3C 6R6 Canada
 T 204.943.7501
 F 204.943.7507

OWNER

CITY OF WINNIPEG
 Planning, Property and Development Department
 Municipal Accommodations Division
 300-66 Garry Street Winnipeg, Manitoba
 R3C 4K4 Canada

PROJECT TITLE

**MARGARET GRANT POOL
 INTERIOR RENOVATIONS
 BID OPPORTUNITY
 NO.12-2013**

685 DALHOUSIE DRIVE

DRAWING TITLE

ROOF PLAN

DESIGNED BY JS DRAWN BY LB

ISSUE DATE 02.06.2013 REVISION No.

PROJECT No. 12904 DRAWING No. **A-103**