




FILE NAME: 201009901\0.dwg/A4
 DATE: 2012.02.07
 SHEET TITLE: NEW STAIRWELL & FIRE SAFETY ROUTE
 PROJECT No: 2012.02.07
 ADDRESS: 380 WILLIAM AVENUE

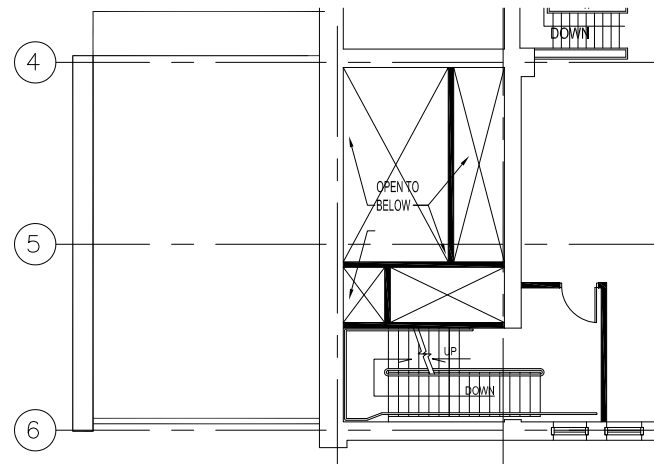


MAIN FLOOR MEZZANINE PLAN - RENOVATION
 SCALE: 1/8"=1'-0"

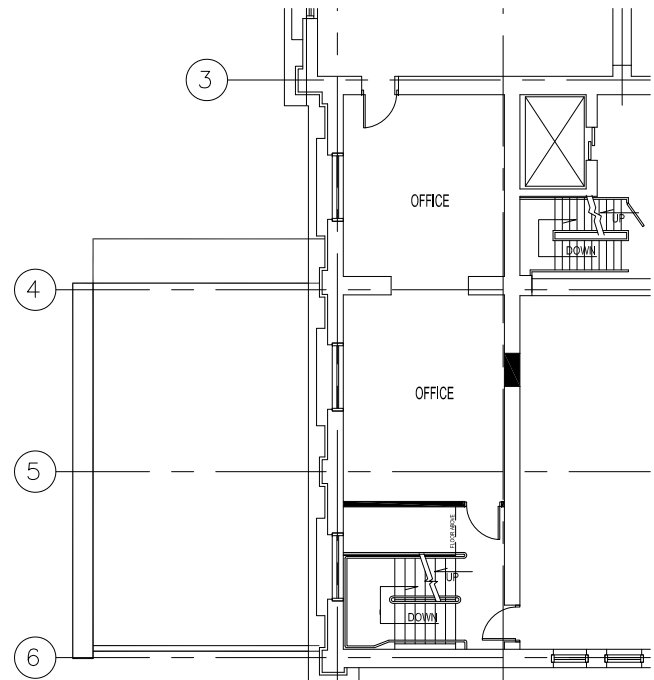

SECOND FLOOR PLAN - RENOVATION
 SCALE: 1/8"=1'-0"

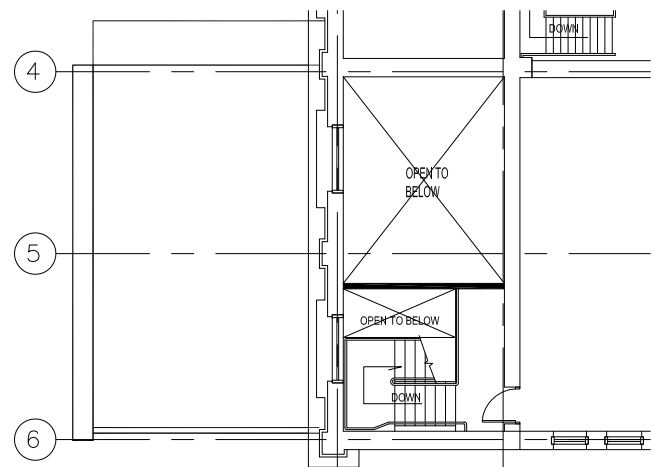

SECOND FLOOR MEZZANINE PLAN - RENOVATION
 SCALE: 1/8"=1'-0"

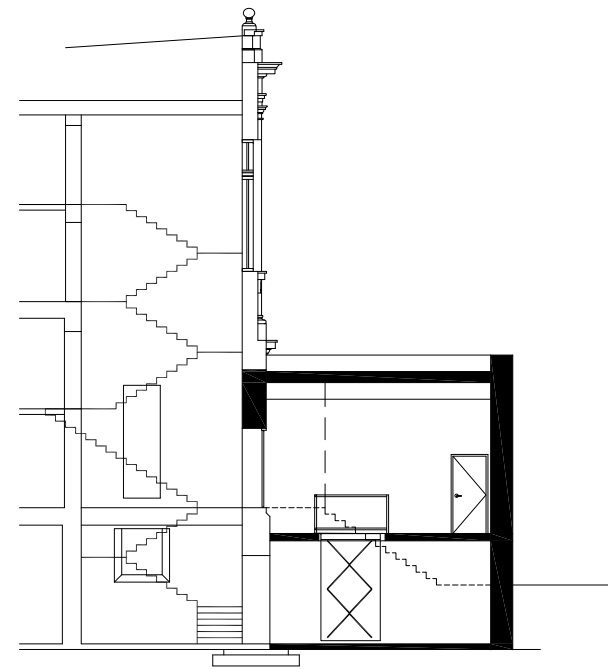


SECTION
 SCALE: 1/8"=1'-0"

NOTES:

No.	REVISION/DESCRIPTION	BY	DATE
SEAL			

DRAWN	CHECKED	DESIGNED	APPROVED
MMK		RKL	
DATE: 2012.02.07	USER	APPROVAL	


THE CITY OF WINNIPEG
 PLANNING, PROPERTY AND
 DEVELOPMENT DEPARTMENT
 MUNICIPAL ACCOMMODATIONS DIVISION
 3-65 GARRY STREET, R3C 4K4

PROJECT
 CITY ARCHIVES BUILDING
 PROPOSED SHIPPING & RECEIVING
 AREA DEVELOPMENT
 380 WILLIAM AVENUE

SHEET TITLE
 NEW STAIRWELL
 & FIRE SAFETY ROUTE

SCALE	PROJECT No:	SHEET No:
AS SHOWN	2010-099-01	A4

DRAWING SHEET SIZE: A1 (841mm x 594mm) PLOT 1:1