




D ELEVATION -DIRECTOR'S WAITING AREA
SCALE 1:50

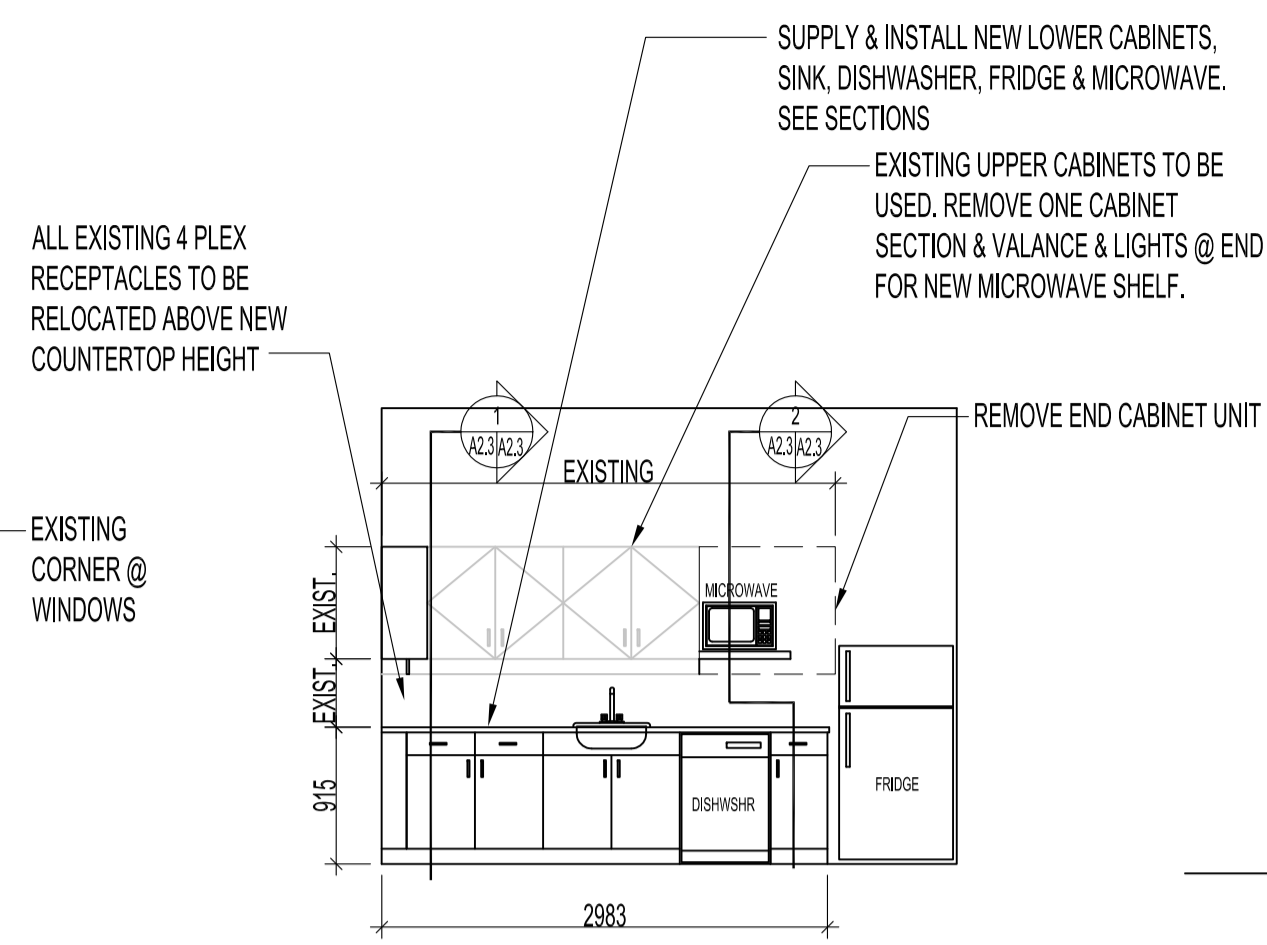


G ELEVATION -NEW COMMON ROOM 208
SCALE 1:50

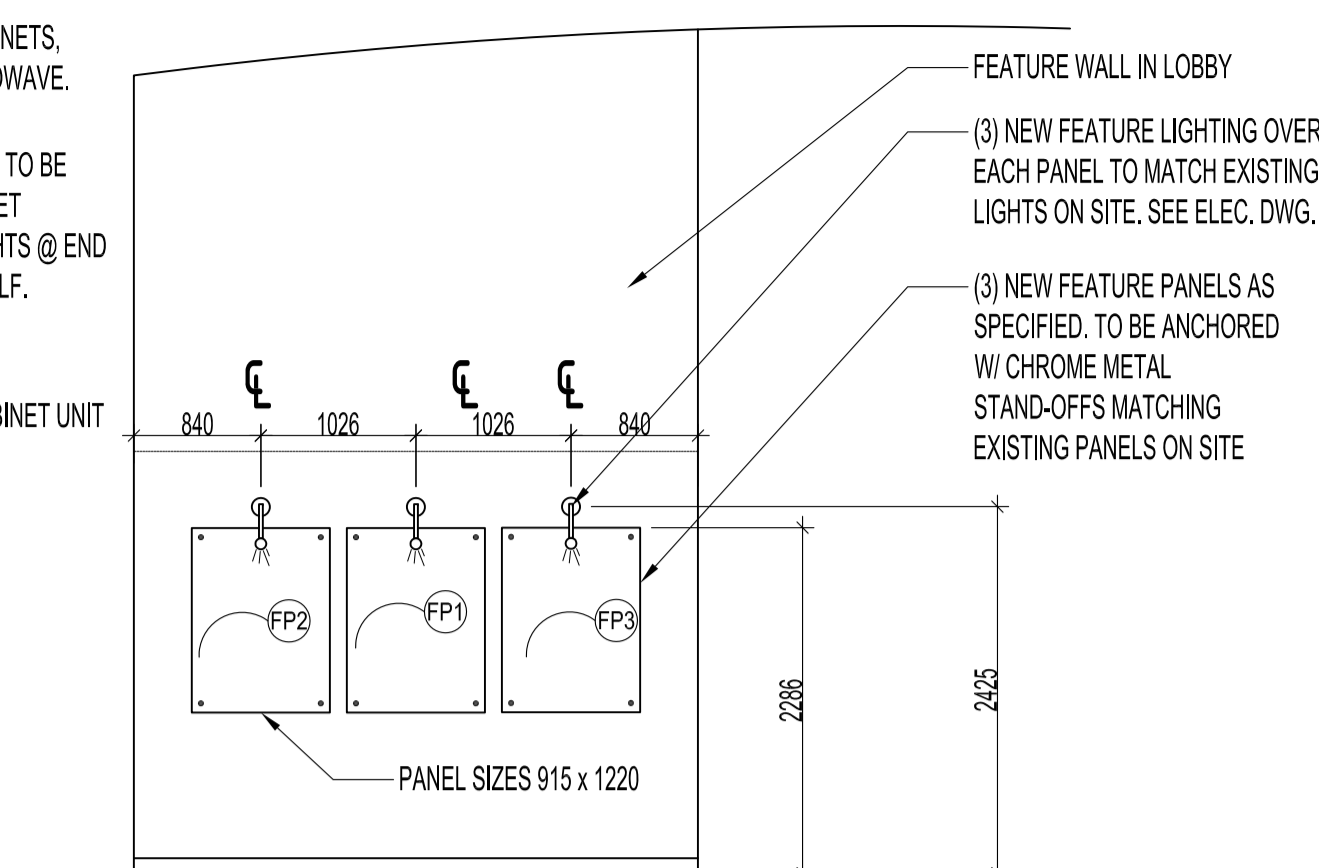

H ELEVATION -LOBBY
SCALE 1:50

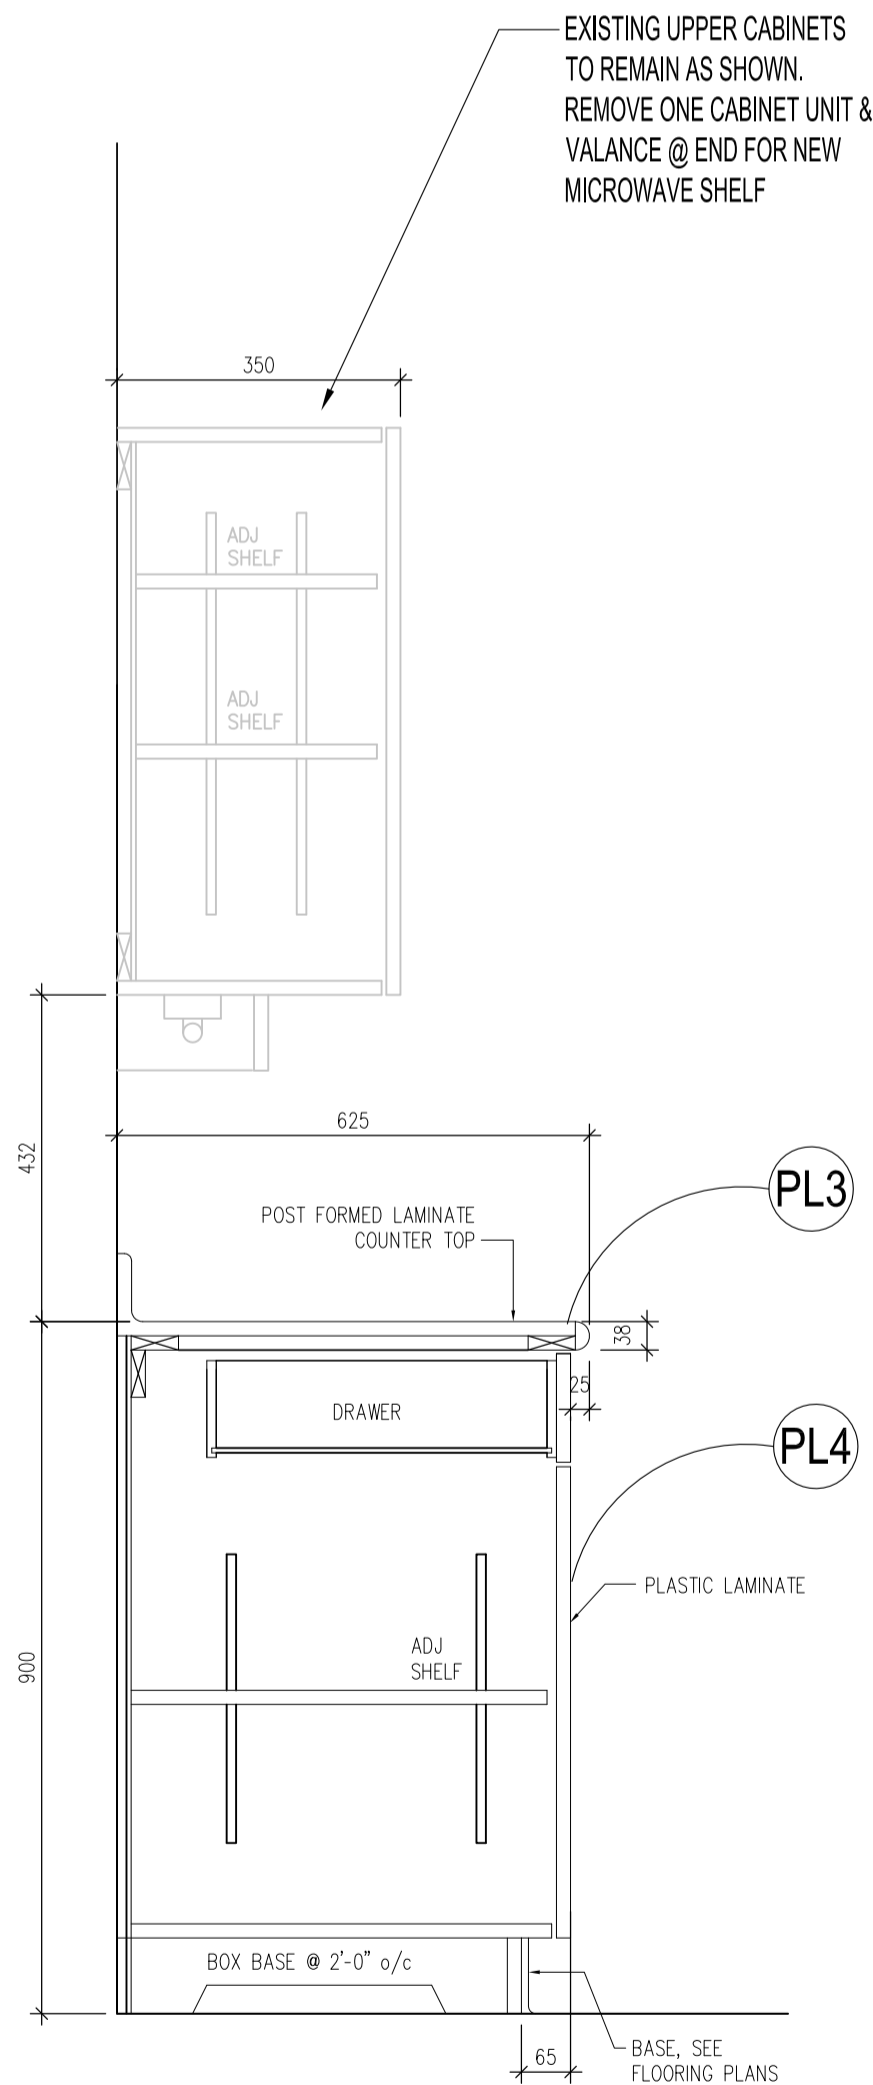

1 SECTION -UPPER & LOWER CABINETS
SCALE 1:10

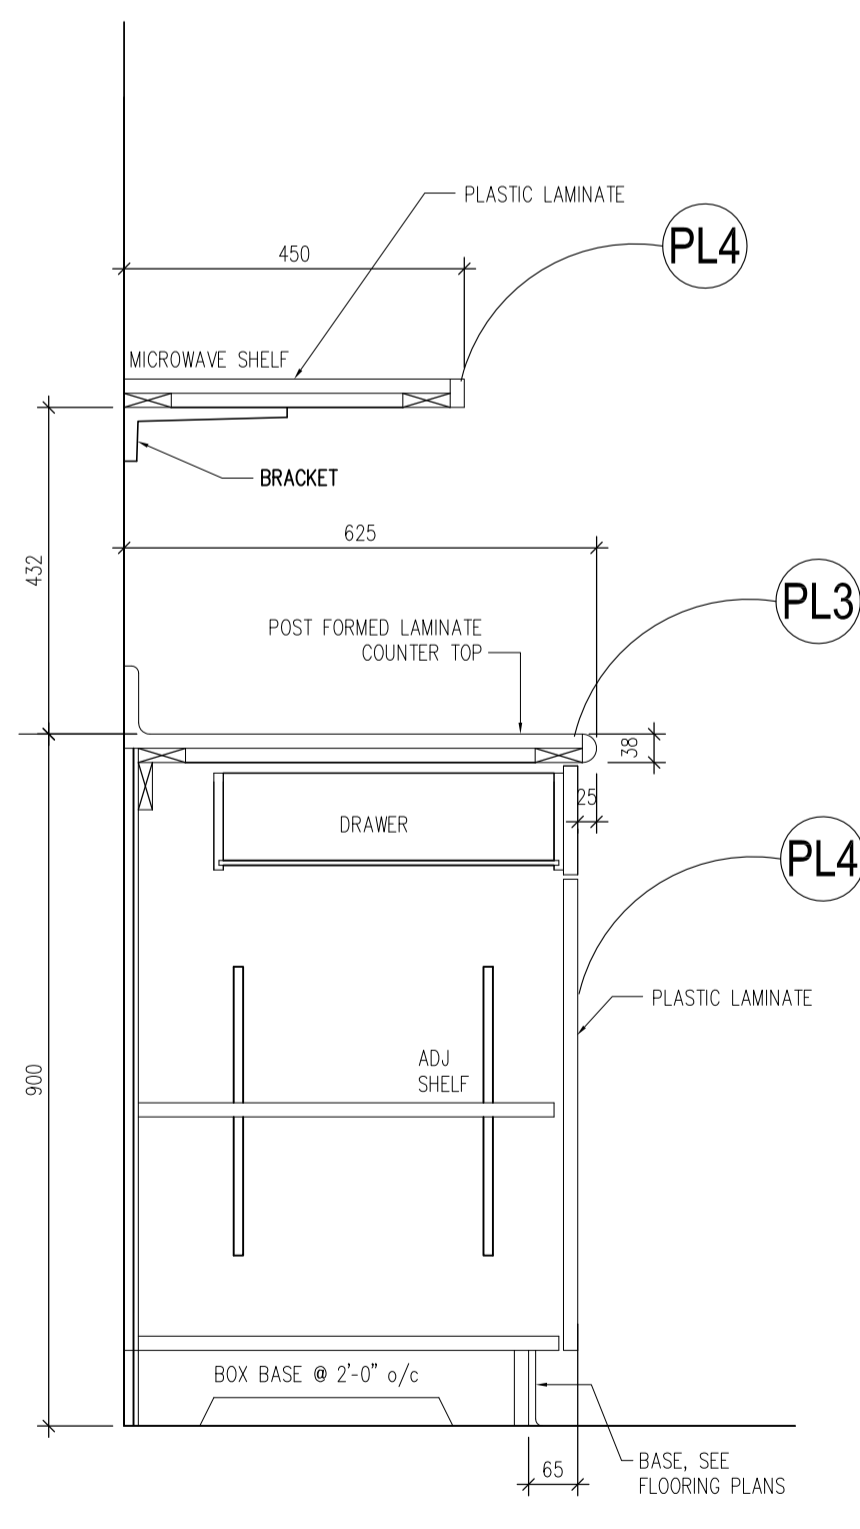

2 SECTION -SHELF & LOWER CABINET
SCALE 1:10

NOTES:
STANDARDS OF MATERIAL AND QUALITY OF CONSTRUCTION TO MEET AWMAC STANDARDS.

PROVIDE SHOP DRAWINGS FOR MILLWORK.

NEW MICROWAVE SHELF SIZE & CABINET INTERIORS TO MATCH EXISTING ON SITE COFFEE STATIONS.

PL3 NEW COUNTERTOPS & 4" BACKSPLASH FOR COMMON ROOM TO BE ARBORITE W-457 SR HONEY COMBED

PL4 NEW LAMINATE FOR LOWER CABINET TO BE FORMICA GRAPHITE 837-58 MATTE FINISH C/W 3mm MATCHING PVC EDGING

FP1 NEW FEATURE PANELS TO BE ANCHORED W/ CHROME METAL STAND-OFFS.

3FORM VARIA ECORESIN -ORGANICS -HARVEST, PATTERN LINEAR, PRICE GROUP C, GAUGE 3/8".
NOTE: SIZES VARY. SEE ELEVATIONS

FP2 NEW FEATURE PANEL TO BE ANCHORED W/ CHROME METAL STAND-OFFS.

3FORM VARIA ECORESIN -PLAY -ELECTRA COPPER, PATTERN PARALLEL TO 8/10", PRICE GROUP C, GAUGE 3/8".
NOTE: SIZES VARY. SEE ELEVATIONS

FP3 NEW FEATURE PANEL 1220 x 1220 TO BE ANCHORED W/ CHROME METAL STAND-OFFS.

3FORM VARIA ECORESIN -PLAY -ELECTRA SILVER, PATTERN PARALLEL TO 8/10", PRICE GROUP C, GAUGE 3/8".
NOTE: SIZES VARY. SEE ELEVATIONS

NOTE: SUPPLY & INSTALL ADDITIONAL FP3 PANEL 1220 x 1220 NOT SHOWN ON DRAWINGS. LOCATION TO BE SITE VERIFIED.

NOTE: ADDITIONAL FEATURE PANELS LOCATED ON DWG A3.2 & A4

CHROME METAL STAND-OFFS TO BE MUSTANG SYSTEMS NO. 2022 WALL MOUNTED PIERCING FIXING 2mm TO 12mm. 18.5mm DIA. 22mm PROJECTION PANEL REQUIRES 11mm DIA. HOLES. FOUR FIXINGS PER PANEL REQUIRED.

CABINET HARDWARE

MICROWAVE SHELF BRACKETS
-HAFELE HEBGO BRACKET NO. 287.44.434

DRAWER SLIDES -ACCURIDE 3832 - 2G

HINGES -BLUM #75M5580 PLATE 175H7190

PULLS- REUSED FROM DEMOLISHED CABINETS

ADJ. SHELVING BRACKETS & SUPPORTS -K&V 255 & 256 NICKEL PLATED

RUBBER BASEBOARD ON LOWER CABINETS & WALL TO MATCH EXISTING ON SITE.

No.	REVISION/DESCRIPTION	BY	DATE
SEAL			

DRAWN	CHECKED	DESIGNED	APPROVED
MMK			
DATE 2013.08.13	USER APPROVAL		

THE CITY OF WINNIPEG
PLANNING, PROPERTY AND
DEVELOPMENT DEPARTMENT
MUNICIPAL ACCOMMODATIONS DIVISION
3-65 GARRY STREET, R3C 4K4

PROJECT
WASTE WATER SERVICES
ALTERATIONS TOWASTE WATER
OFFICE AREAS
1199 PACIFIC AVENUE

SHEET TITLE
PARTIAL MAIN FLOOR PLAN
MILLWORK & SECTIONS FOR HR,
DIRECTOR'S OFFICE & CUSTOMER SERVICE

SCALE	PROJECT No:	SHEET No:
AS SHOWN	2013-101	A2.3