
NOTES:

- 1. SAND AND SALT FACILITY IS CLASSIFIED AS CATEGORY 2 AS PER CANADIAN ELECTRICAL CODE.
- 2. ALL ELECTRICAL EQUIPMENT AND DEVICES INCLUDING LIGHITNG FIXTURES, MOTION SENSORS, SWITCHES, RECEPTACLES, CCTV CAMERAS AND CONTROL PANEL INSTALLED IN THIS FACLITY SHALL MEET CATEGORY 2 REQUIREMENTS.

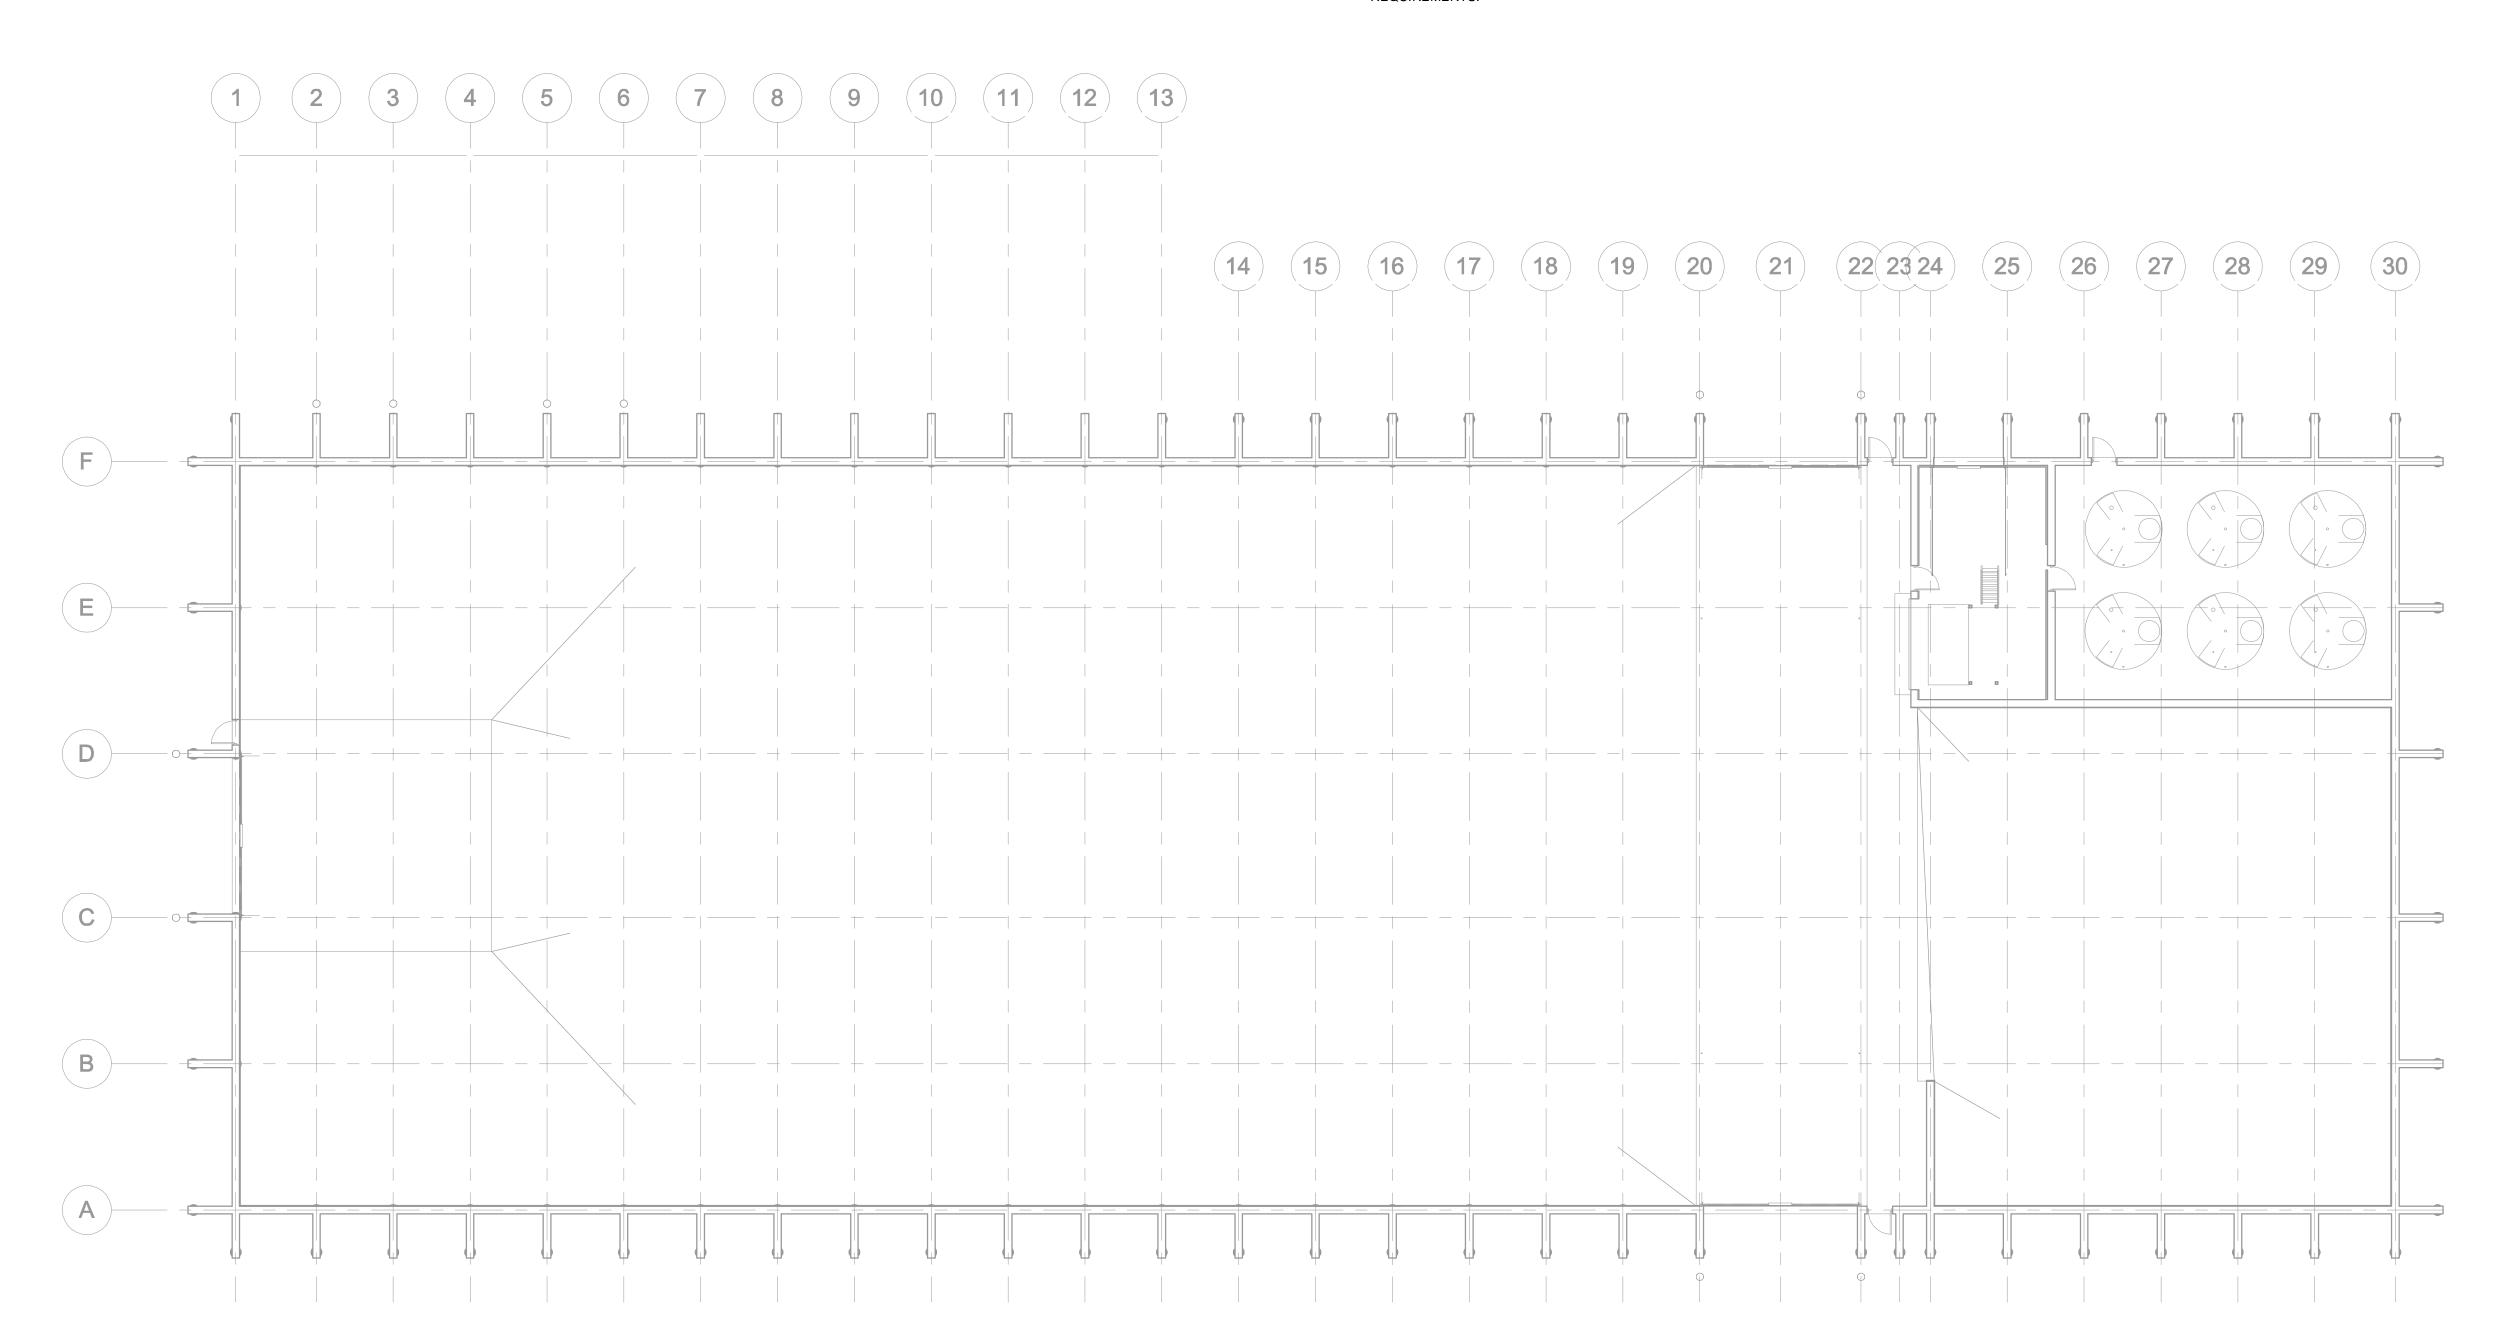



FLOOR PLAN

CATEGORY CLASSIFICATION

PROJECT

Public Works East Yards Sand/Salt Facility CLIENT

City of Winnipeg Planning Property and Development Department Municipal Accomodations Division

4th Floor - 185 King Street Winnipeg, MB R3B 1J1

CONSULTANT

AECOM 99 Commerce Drive Winnipeg, Manitoba, Canada R3P 0Y7 204.477.5381 tel 204.284.2040 fax www.aecom.com

REGISTRATION

ISSUE/REVISION

5	_			
w or fo				
as required by lav		0	13/12/12	ISSUED FOR BID OP. 838-201
	•	Α	13/03/18	ISSUED FOR REPORT
		I/R	DATE	DESCRIPTION

LEGEND

PROJECT NUMBER

60287880

SHEET TITLE

ELECTRICAL FLOOR PLAN CATEGORY CLASSIFICATION

SHEET NUMBER

E-1002

Printed on ____% Post-Consumer
Recycled Content Paper