


NOTES:

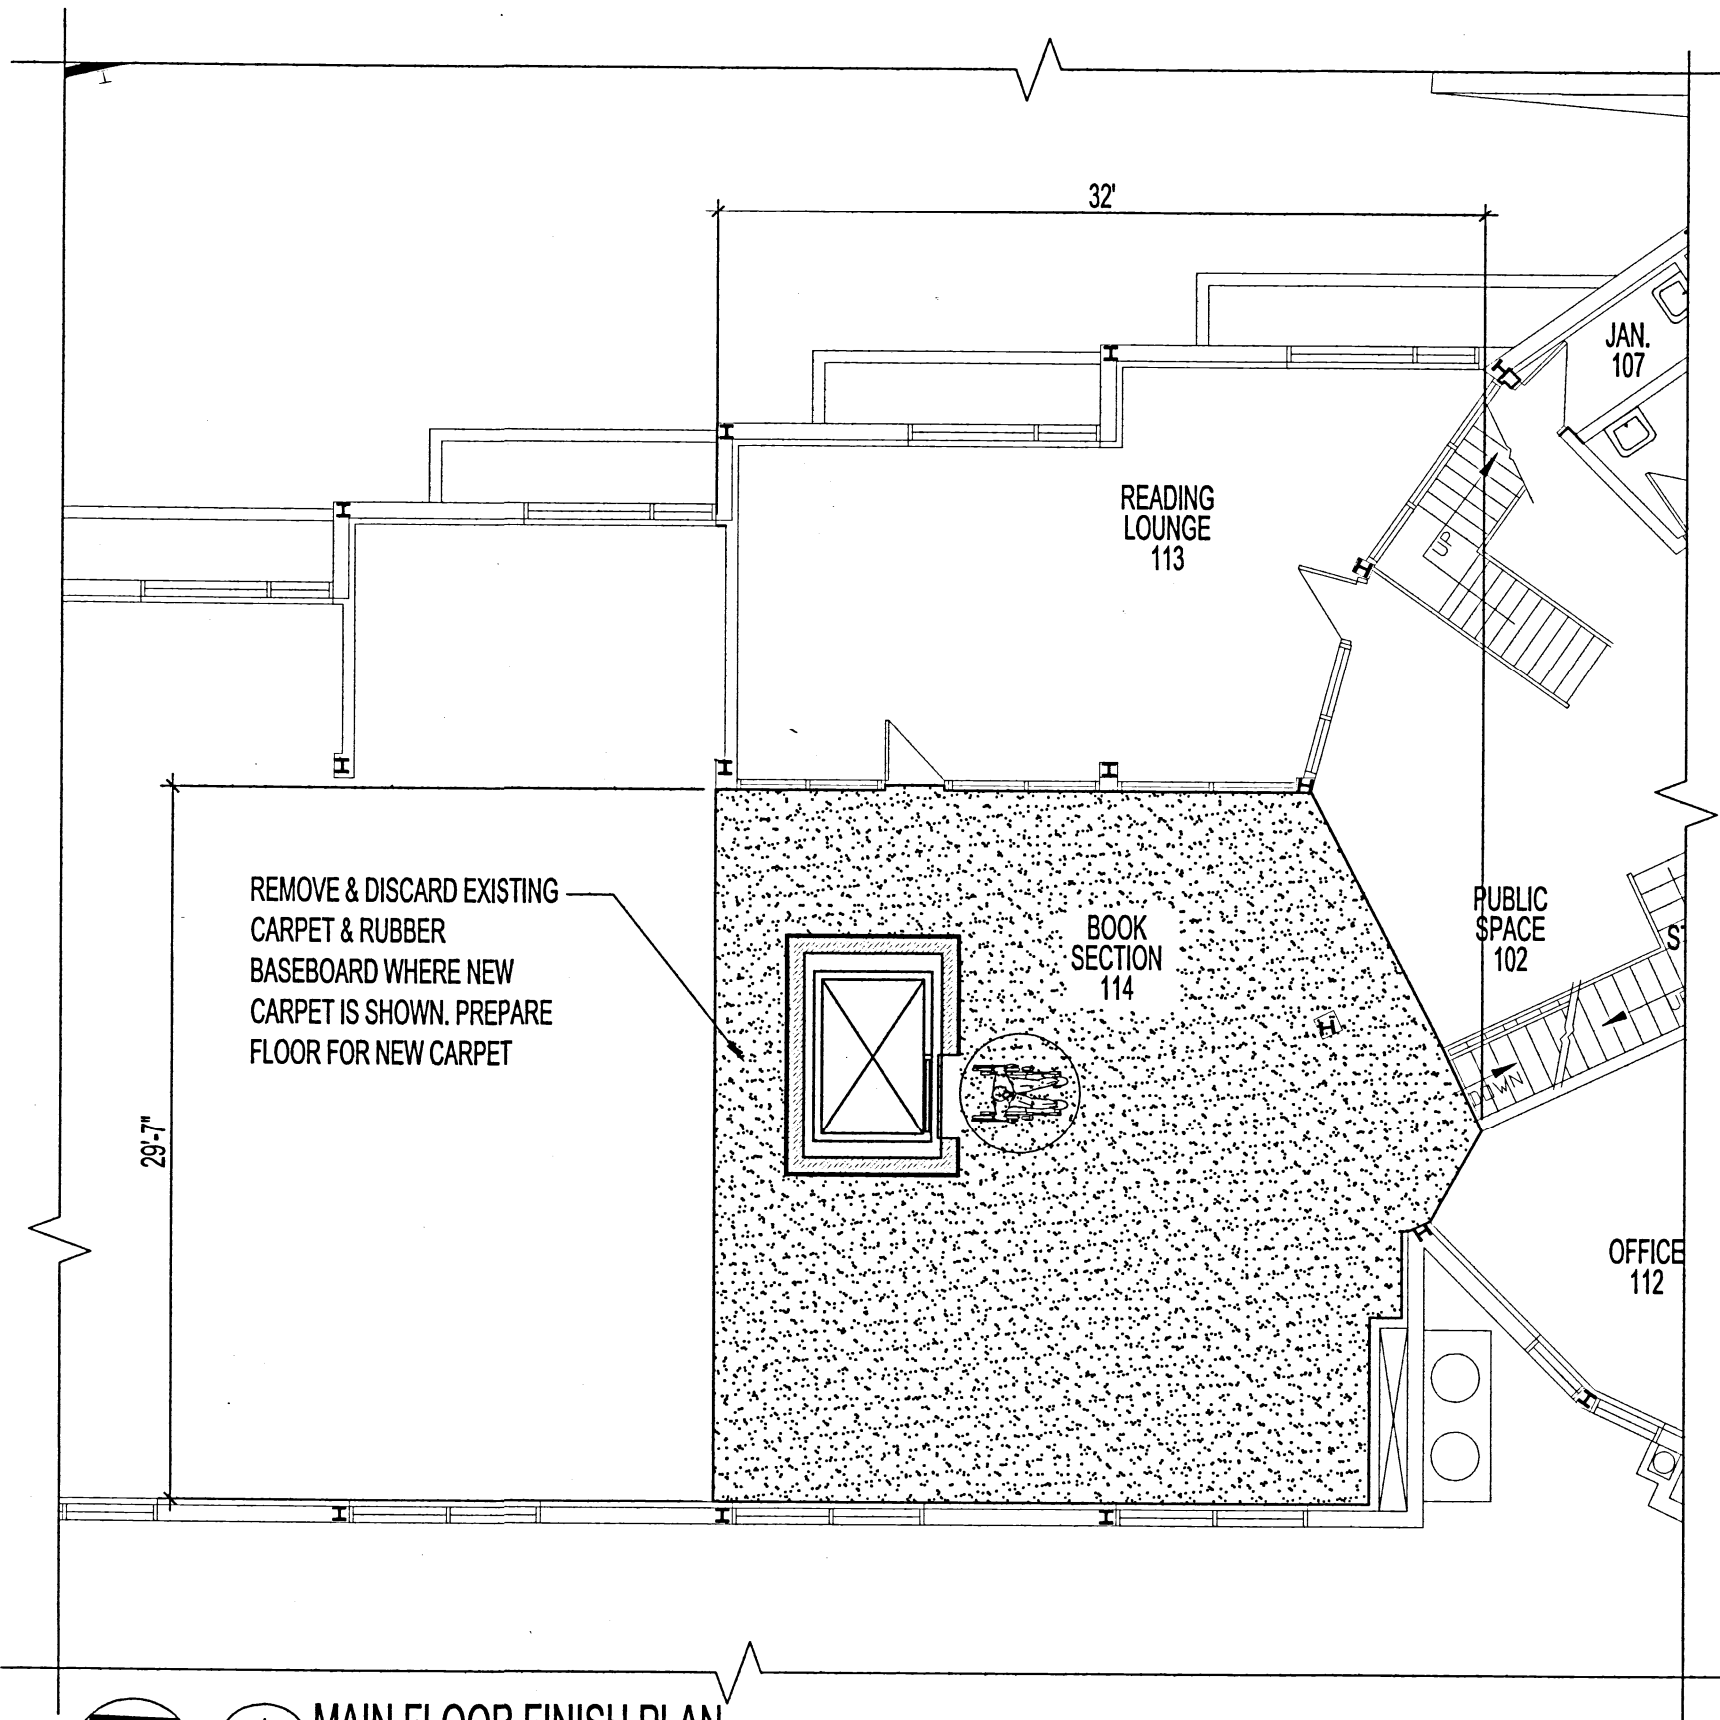


1 MAIN FLOOR FINISH PLAN
SCALE 1/4" = 1'-0"

FLOOR FINISH

NOTE: SUPPLY & INSTALL NEW TRANSITION STRIPS BETWEEN NEW & EXISTING CARPETING

NEW 24" x 24" CARPET TILES BY J + J FLOORING GROUP, KINETIX TEXTILE COMPOSITE FLOORING W/ QUARTER TURN INSTALLATION, FREE LAY, NO GLUE. COLOUR & SELECTION TO BE DETERMINED BY CONTRACT ADMINISTRATOR

RUBBER BASEBOARD:
JOHNSONITE 4" HEIGHT COLOUR BLACK CB40

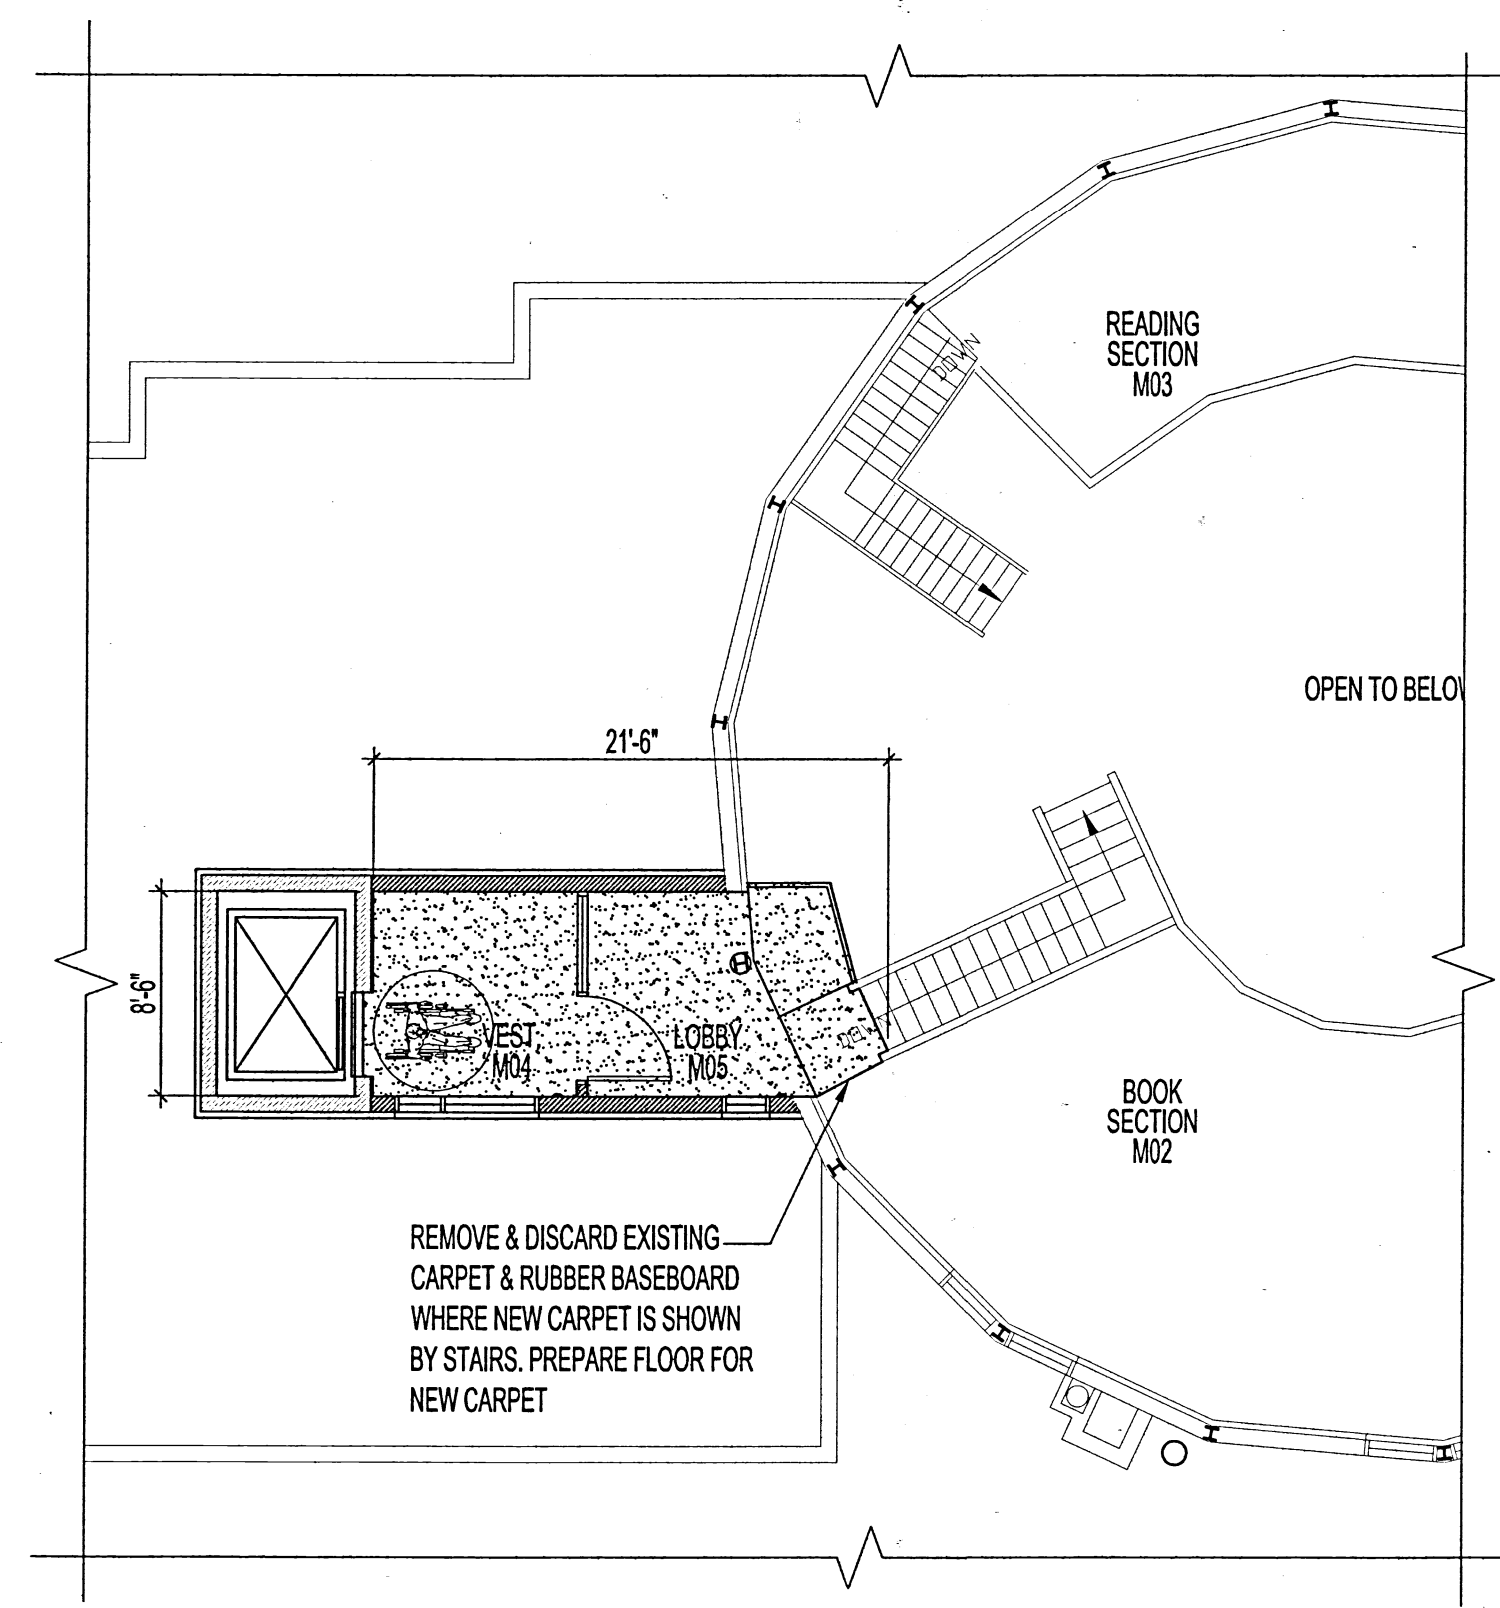

2 MEZZANINE FLOOR FINISH PLAN
SCALE 1/4" = 1'-0"

HARDWARE GROUPS

GROUP #1

- 1 1/2 PR. HINGES CB179 4 1/2" x 4" NRP 26D CST
- LOCKSET AL80PD JUP 50-210-MK 626 CSC
- OVERHEAD STOP 454S 652 CGL

GROUP #2

- 2 PR. HINGES CB179 4 1/2" x 4" 26D CST
- PASSAGE SET AL10S JUP 626 CSC
- ELECTRIC STRIKE 5100-3FP SP28 CVO
- OPERATOR SW100 AL BECS
- (2) ACTUATORS 1-36-5 INGRESSOR VA01 (CLEAR ANODIZED FINISH)
- KICKPLATE GSH 80A 12" x 41" C32D CGA
- KICKPLATE GSH 80A 12" x 40 1/2" C32D CGA
- DOOR STOP GSH 209 C26D CGA

NOTE: ELECTRIC STRIKE POWERED BY AUTO OPERATOR ON-BOARD POWER SUPPLY. PUSHING EITHER ACTUATOR CAUSES THE OPERATOR TO RELEASE ELECTRIC STRIKE AND OPEN THE DOOR.

GROUP #3

- 2 PR. HINGES CB179 4 1/2" x 4" 26D CST
- PASSAGE SET AL10S JUP 626 CSC
- ELECTRIC STRIKE 6211 24VDC FSE US32D CVO
- OPERATOR SW100 AL BECS
- (2) ACTUATORS 1-36-5 INGRESSOR VA01 (CLEAR ANODIZED FINISH)
- KICKPLATE GSH 80A 8" x 41" C32D CGA
- KICKPLATE GSH 80A 8" x 40 1/2" C32D CGA
- DOOR STOP GSH 209 C26D CGA

NOTE: ELECTRIC STRIKE POWERED BY AUTO OPERATOR ON-BOARD POWER SUPPLY. PUSHING EITHER ACTUATOR CAUSES THE OPERATOR TO RELEASE ELECTRIC STRIKE AND OPEN THE DOOR. IN CASE OF POWER LOSS, THE DOOR STILL CAN BE USED AS A PATH OF EGRESS USING THE NON-LOCKING PASSAGE SET. FIRE CODE DICTATES THAT THE ELECTRIC STRIKE MUST BE FAIL-SECURE TO MAINTAIN INTEGRITY OF FIRE SEPARATION.

ROOM FINISH SCHEDULE

ROOM NO.	ROOM NAME	FLOOR	BASEBOARD	NORTH WALL	SOUTH WALL	EAST WALL	WEST WALL	CEILING	CEILING HEIGHT	NOTES
B-02	EXHIBIT SPACE	EXIST	4" RBB. (SOUTH WALL ONLY)		PT.			EXIST		
B-17	STORAGE									
B-19	MISC.		4" RBB. (WEST WALLS ONLY)				PT.			
B-20	CONTROL ENTRY STORAGE CLOSET		4" RBB.	PT.	PT.	PT.	PT.			
B-21	ELEVATOR ENTRANCE		4" RBB.	PT.	PT.	PT.	PT.			
B-22	MISC. STORAGE		4" RBB.							
102	PUBLIC SPACE	CP. T.	4" RBB. (SOUTH WALL ONLY)		PT.					PAINT NEW BULKHEADS & LIS OF NEW BALCONY
114	BOOK SECTION	CP. T.	4" RBB. SEE NOTES		PT.			EXIST WOOD NEW GYP. BO.	EXIST 11'-11" NEW 8'-7"	ELEVATOR EXTERIOR HAS SPECIAL PANEL FINISHES-SEE AT, 4" RBB. @ NEW CARPET AREAS & AROUND ELEVATOR ENCLOSURE.
M04	VESTIBULE	CP. T.	4" RBB.	PT.	PT.	PT.	PT.	AC. T.	9'-5"	
M05	LOBBY	CP. T.						AC. T.	9'-5"	PAINT NEW BULKHEADS OUTSIDE OF LOBBY @ STAIRS


ABBREVIATIONS
AC. T. ACOUSTIC TILE CP. T. -2 CARPET TILE PT. PAINT GYP. BO. GYPSUM BOARD RBB. 4" RUBBER BASEBOARD

DOOR SCHEDULE


DOOR NO.	DOOR				FRAME			RATING	HARDWARE GROUP	NOTES
	TYPE	WIDTH	HEIGHT	THICK.	TYPE	MATL.	FINISH			
DB20	D1	3'-0"	7'-0"	1 3/4"	HM	PT	F1 PS PT		1	
DB21A	EXISTING DOOR PAIR RELOCATED									
DB21B	D2	3'-6"	7'-0"	1 3/4"	HM	PT	F1 PS PT		2	SALVAGED DOORS, FRAME & HARDWARE
DM05	D3	3'-6"	7'-0"	1 3/4"	HM	PT	F2 PS PT	3/4HR	3	

ABBREVIATIONS
HM. HOLLOW METAL PS. PRESSED STEEL PT. PAINT

WINDOWS G1 & G2
ALL WINDOW UNITS ARE FROM SILEX FIBERGLAS WINDOWS, 2100 SERIES FIXED GLAZING PANELS, DOUBLE PANE, & WHITE FINISH.

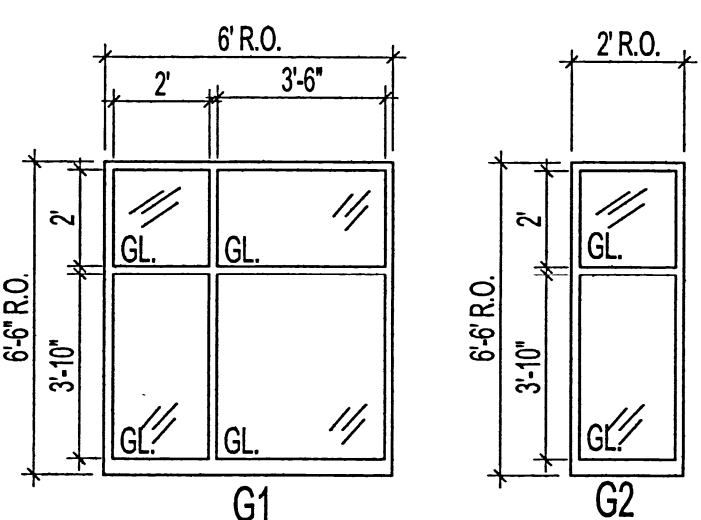

FIXED GLAZING UNITS
WINDOW TYPES SCALE: 1/4" = 1'-0"

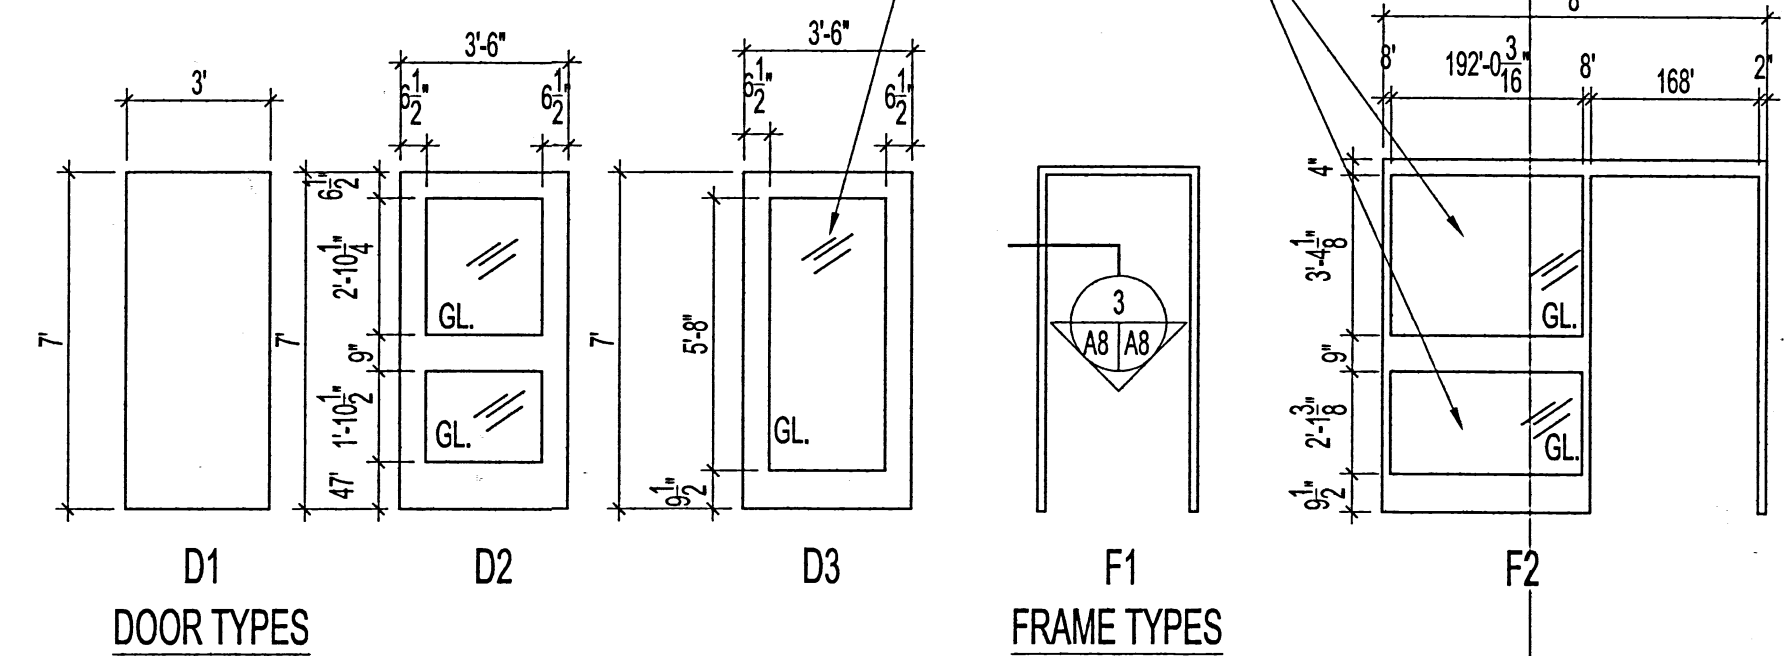

DOOR TYPES
SCALE: 1/4" = 1'-0"

HARDWARE GROUPS

GROUP #1


- 1 1/2 PR. MCKINNEY TA 714 STEEL HINGES 4 1/2" x 4"
- SCHLAGE JUNIPER LEVER HANDLES 626 FINISH
- SCHLAGE STORAGE LOCK S80PD F86

GROUP #2

- 2 PR. MCKINNEY TA 714 STEEL HINGES 4 1/2" x 4"
- PASSAGE SET LEVER HANDLES 626 FINISH
- AUTOMATIC POWER DOOR OPERATOR (LOW ENERGY DOOR OPERATOR) LCH 4631 & 4642 695
- KICKPLATES STANDARD METAL MFG. BIS K12A 12" x 40" 32D
- FLOOR STOP RICHELIEU 471-175 626 FINISH (CONCRETE FLOORS)

GROUP #3

- PASSAGE SET LEVER HANDLES 626 FINISH
- LOW ENERGY POWER DOOR OPERATOR, NORTON ASSA-ABLOY MODEL 6910, HES 5000 SERIES
- ELECTRIC STRIKE FIELD SET TO FAIL-SAFE, 630 SATIN STAINLESS STEEL FINISH, & WHEELCHAIR SYMBOL ACQUISITION SENSOR SYSTEM
- KICKPLATES STANDARD METAL MFG. BIS K12A 12" x 40" 40D
- FLOOR STOP RICHELIEU 471-175 626 FINISH (CONCRETE FLOORS)
- SMOKE SEAL K.N. CROWDER INC. W21 BLACK
- DOOR SWEEP K.N. CROWDER INC. W13S 42"

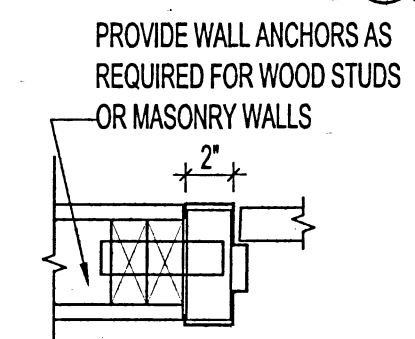

3 DOOR JAMB DETAIL
SCALE: 1 1/2" = 1'-0"

1 -CHANGE CONTROL CLOSET B20 NAME TO STORAGE CLOSET B20

-ALL DOOR HARDWARE GROUPS REVISED MMK 2014.10.06

No.	REVISION/DESCRIPTION	BY	DATE
1			



DRAWN	MMK	CHECKED	DESIGNED	APPROVED
DATE	2014.10.06	USER	APPROVAL	

THE CITY OF WINNIPEG
PLANNING, PROPERTY AND DEVELOPMENT MUNICIPAL ACCOMMODATIONS DIVISION
3-65 GARRY STREET, R3C 4K4

PROJECT
ST. VITAL LIBRARY
NEW ELEVATOR INSTALLATION

6 FERMOR AVENUE

SHEET TITLE
PARTIAL MAIN & MEZZANINE FLOOR PLANS
FLOOR FINISHES - DEMO. & RENO.
DOOR & ROOM SCHEDULES

SCALE	PROJECT No:	SHEET No:
AS SHOWN		A8R1