


Issue / rev.	date	issue notes
0	2016.12.08	ISSUED FOR CONSTRUCTION
#		

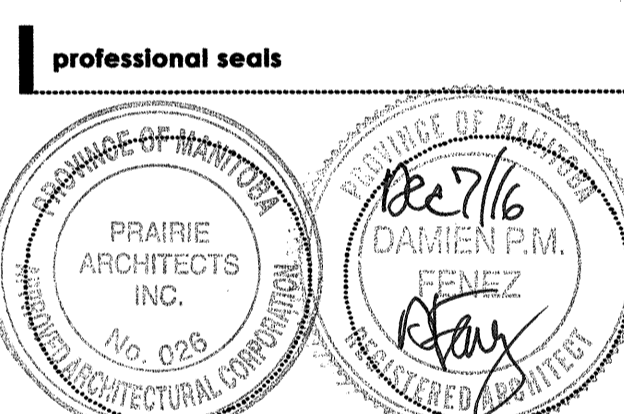

project information

SEVEN OAKS POOL RENOVATION & ADDITION

444 ADSUM DRIVE
WINNIPEG, MB
CANADA

client


CITY OF WINNIPEG
4TH FLOOR - 85 KING ST.
WINNIPEG, MB

drawing information

ENLARGED FLOOR PLANS


drawn by: **LW**
approved by: **DF**

scale: **1:100**
date issued: **2016.12.08**
proj. #: **2014.66**
rev. #: **R-0**

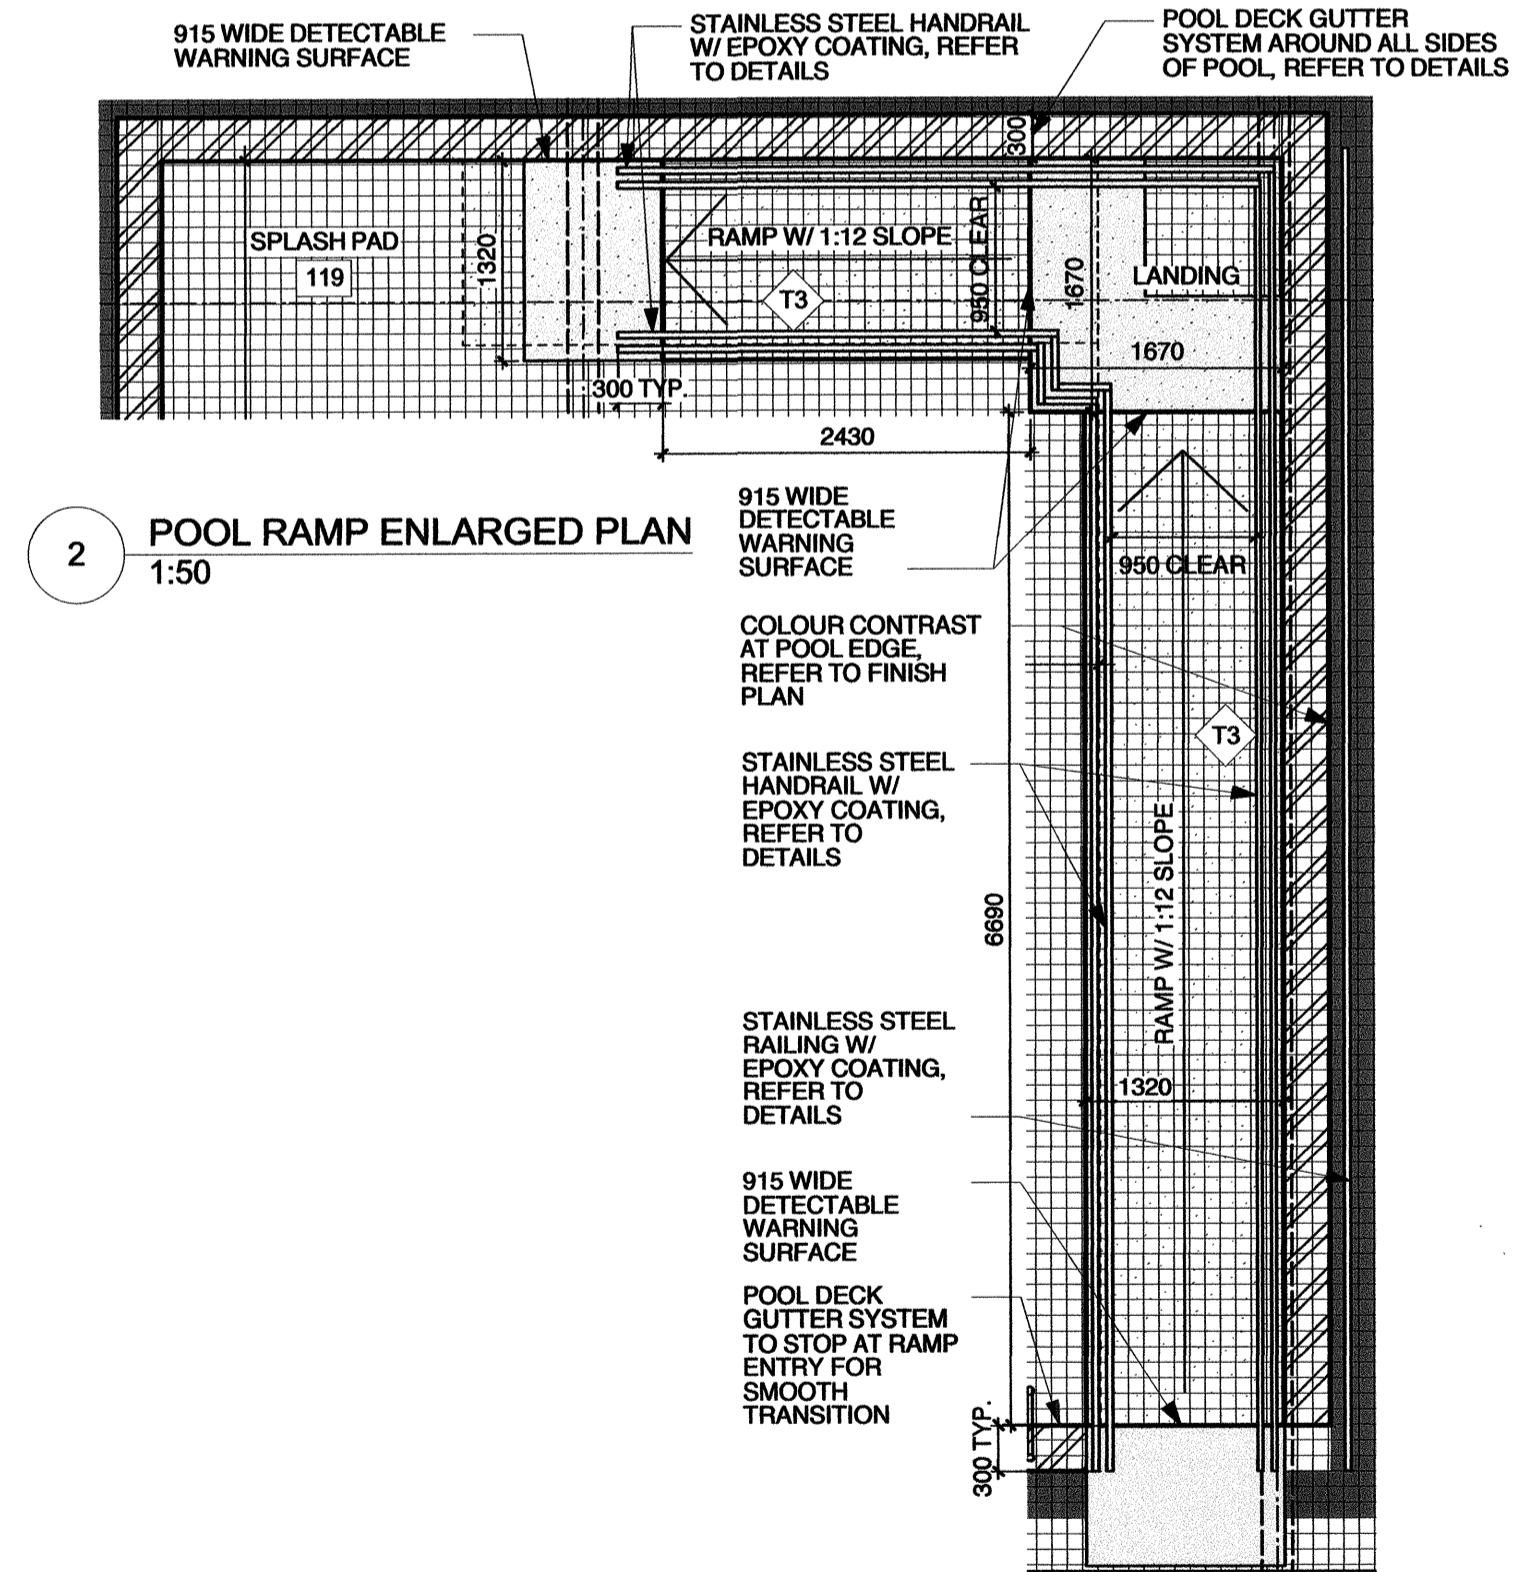

1 ENLARGED CHANGE ROOMS PLAN
1:50

- ENLARGED PLANS KEYNOTES:**
1. ROOF HATCH ABOVE. REFER TO SECTION 5/A4-05.
 2. LINE INDICATES TRANSITION FROM EXIST CONCRETE SLAB TO NEW.
 3. BABY CHANGE STATION.
 4. HOOK(S) REFER TO SPEC.
 5. FOLD-UP SHOWER SEAT.
 6. MASONRY COLUMN. REFER TO STRUCT.
 7. WALL MOUNTED MIRROR.
 8. WALL MOUNTED WATER HYDRANT (SEE MECH) & OUTLET (SEE ELEC).
 9. LOCATION OF TV MONITOR (NIC). PROVIDE ROUGH-IN. REFER TO ELEC.
 10. CHANGE BENCH.
 11. EXISTING COLUMN. REFER TO A8-01 FOR CLADDING DETAILS WHERE EXPOSED.
 12. DRINKING FOUNTAIN. REFER TO MECH.
 13. REMOVE/SALVAGE EXIST. CHANGE PARTITIONS. RE-INSTALL AFTER NEW TILE.
 14. EXIST FIRE EXTINGUISHER CABINET TO REMAIN.
 15. DECK DRAIN. REFER TO MECH.
 16. RWL PIPE. REFER TO MECH.
 17. NEW FLOOR DRAIN. SLOPE FLOOR TO DRAIN AS INDICATED (SEE MECH).
 18. SWIMSUIT DRYER (NIC). PROVIDE ROUGH-IN.
 19. AUTO-DOOR OPERATOR ACTUATOR BUTTON (COORDINATE W/ ELEC).
 20. NEW LOCKER ROOM BENCH.
 21. 1524 WIDE REMOVABLE SECTION OF ALUM RAILING FOR STRETCHER ACCESS. SECURE PIPE INTO CONCRETE FLOOR W/ MTL SLEEVE.
 22. FIXED SECTION OF ALUM RAILING.
 23. INFILL W/ SALVAGED BRICK FROM EXTERIOR TO MATCH EXISTING. REFER TO DEMO PLANS.
 24. SEMI-RECESSED WASTE RECEPTACLE.
 25. BULKHEAD ABOVE.
 26. PA SYSTEM RACK RE-LOCATED (SEE ELEC).
 27. OWNER SUPPLIED SAT.
 28. ENTRY GATE SYSTEM. REFER TO DOOR HARDWARE.
 29. PROVIDE MILWORK TOP AND LEG ON HALF HEIGHT LOCKERS. REFER TO DETAILS ON A8-03.

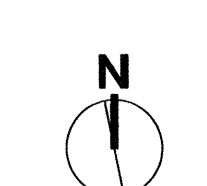

This drawing must not be used for construction or other purposes without the written permission of the architect. The copyright in this drawing is reserved by the architect. No reproduction may be made without the permission of the architect and where made, must bear the name of the architect on request.