


- T/O PARAPET STUDS
104 600
- T/O CONC. BLK.
103 400
- T/O EXIST. MEZZ.
103 050

- STEEL HANDRAIL. REFER TO LANDSCAPE.
- LANDSCAPING BED.
- T/O MAIN FLOOR
100 000

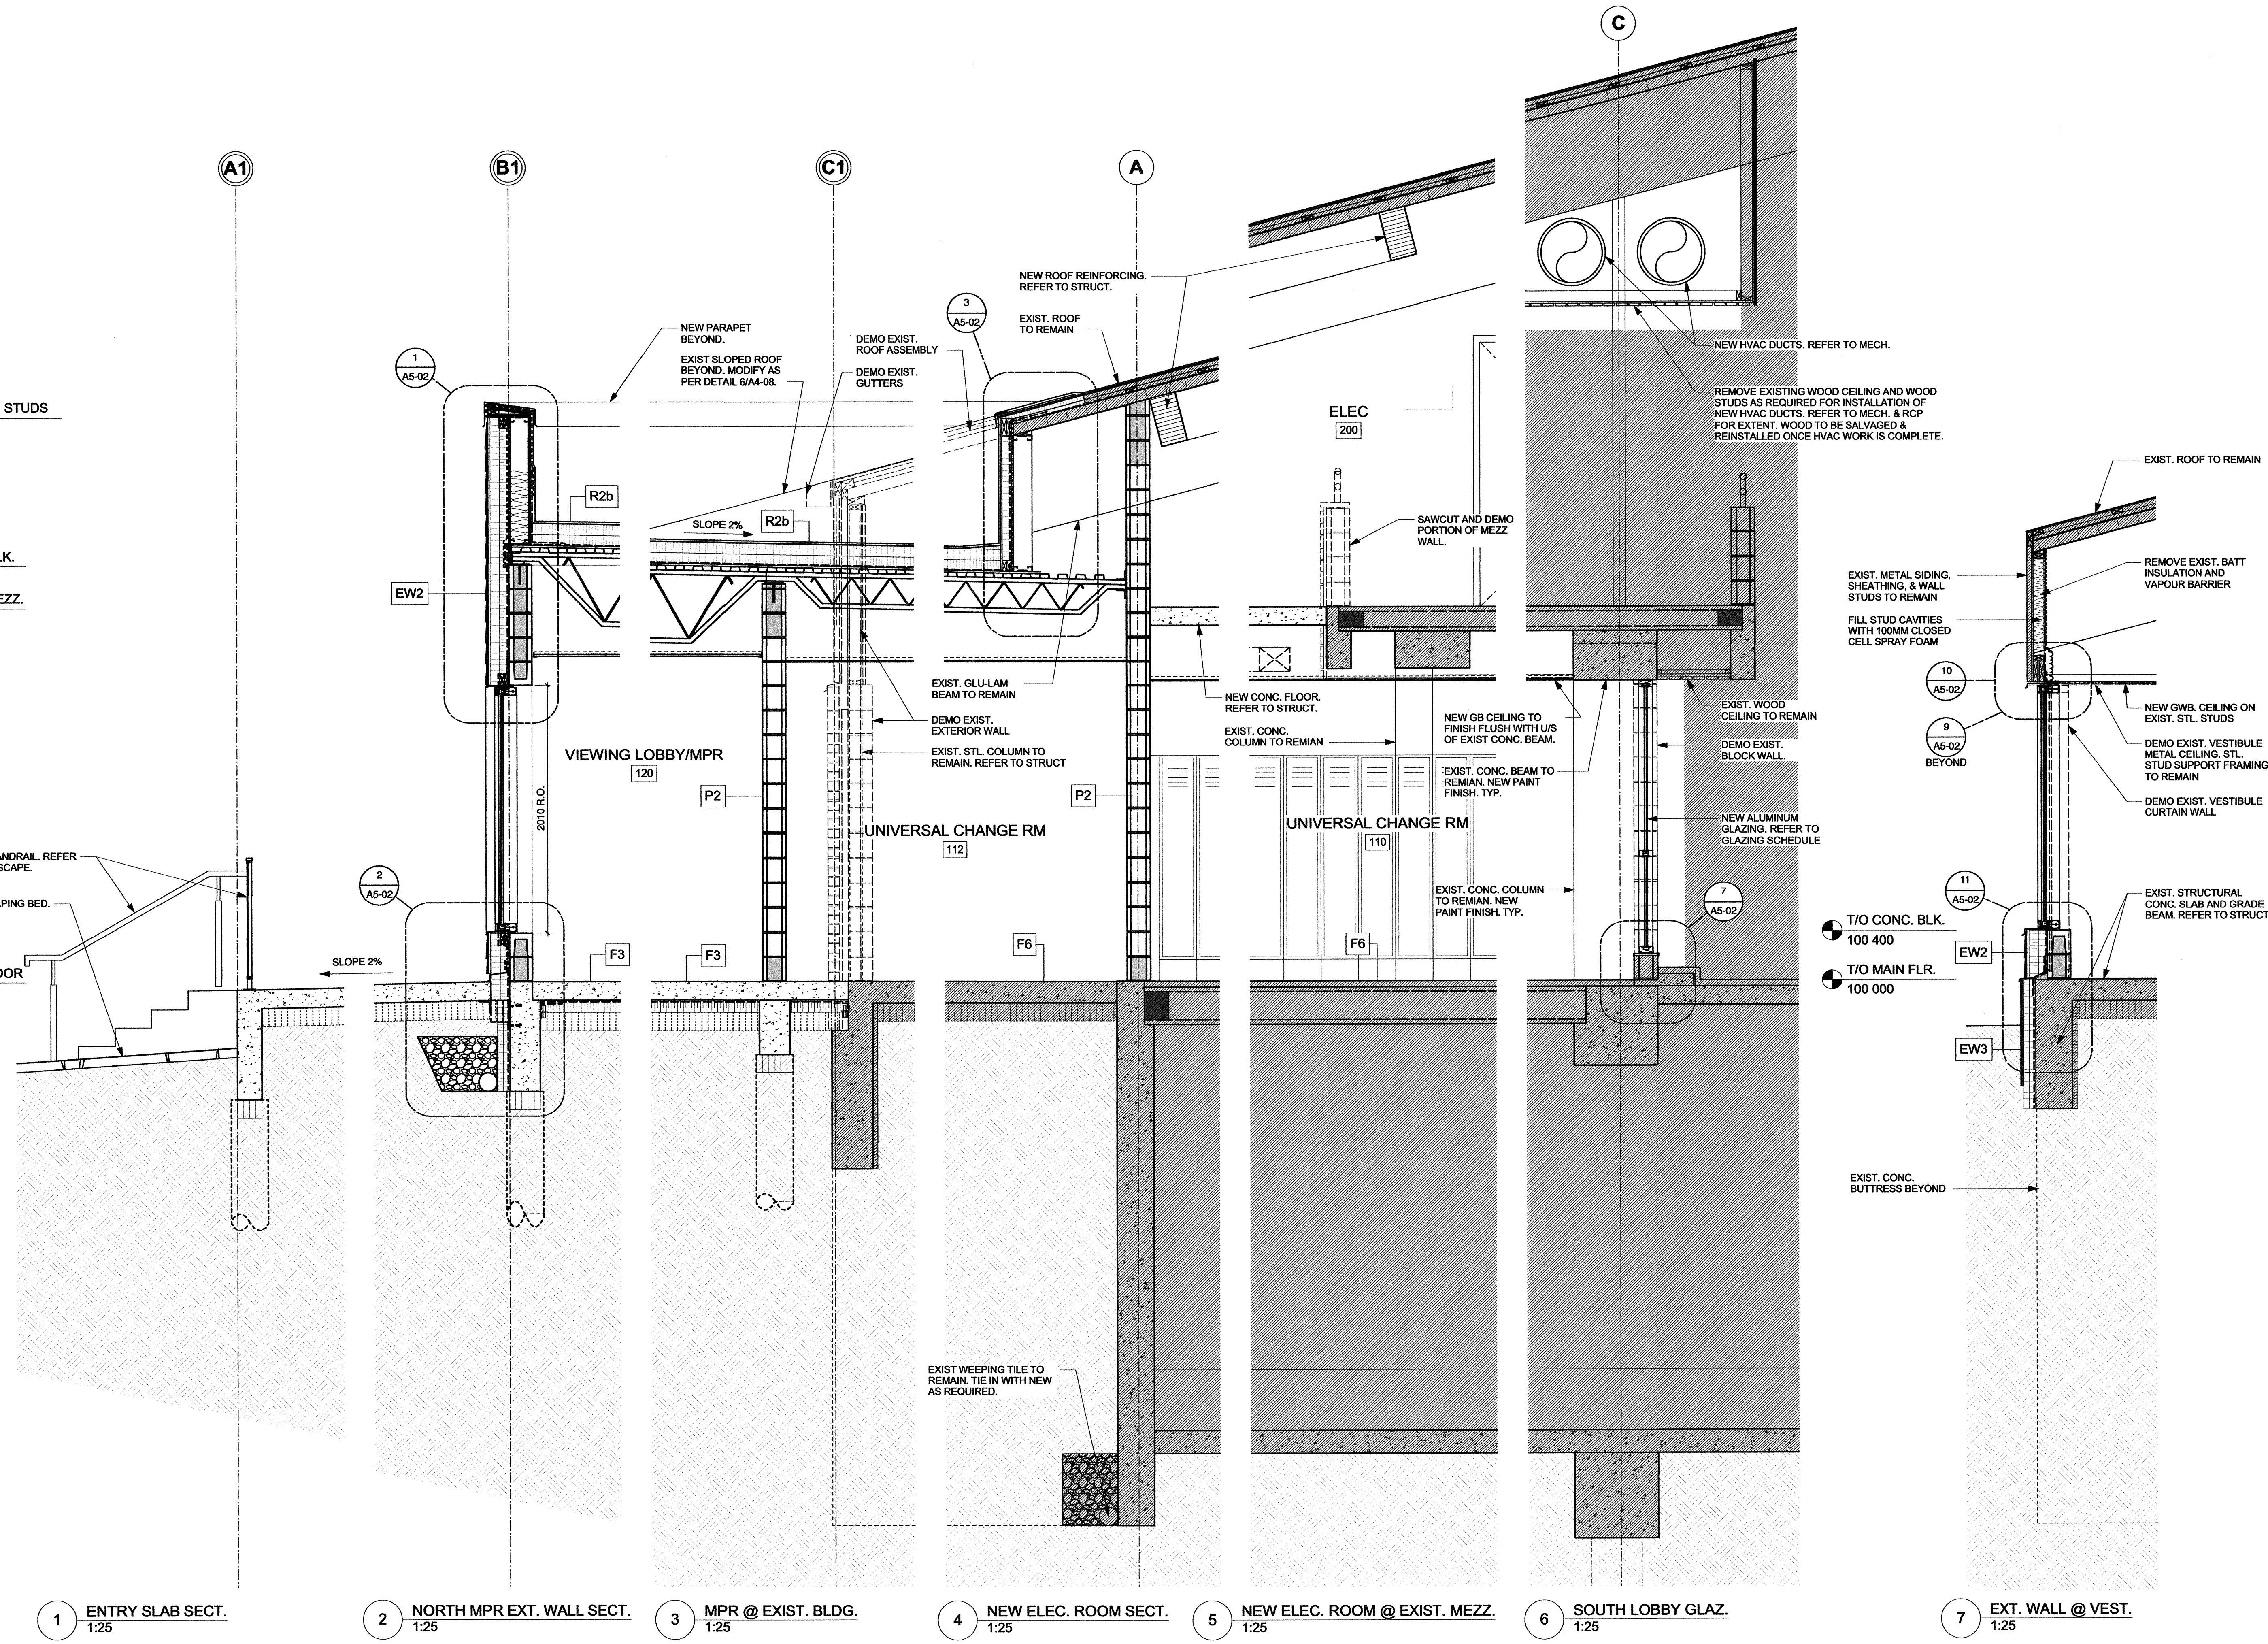


1 ENTRY SLAB SECT. 1:25 2 NORTH MPR EXT. WALL SECT. 1:25 3 MPR @ EXIST. BLDG. 1:25 4 NEW ELEC. ROOM SECT. 1:25 5 NEW ELEC. ROOM @ EXIST. MEZZ. 1:25 6 SOUTH LOBBY GLAZ. 1:25 7 EXT. WALL @ VEST. 1:25

Issue / rev.

Issue / rev.	date	issue notes
0	2016.12.08	ISSUED FOR CONSTRUCTION

professional seals

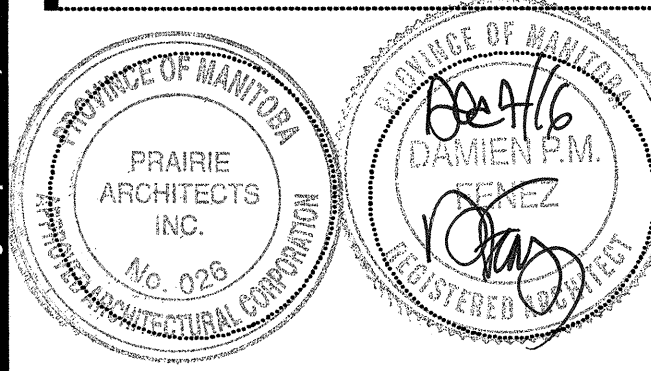

project information

SEVEN OAKS POOL RENOVATION & ADDITION
444 ADSUM DRIVE
WINNIPEG, MB
CANADA

client

CITY OF WINNIPEG
4TH FLOOR - 85 KING ST.
WINNIPEG, MB

drawing information

WALL SECTIONS

drawn by: LW/JDB
approved by: DF
scale: 1:25
date issued: 2016.12.08
proj. #: 2014.66
rev. #: R-0

A4 04

This drawing must not be scaled. The contractor shall verify all dimensions and other data on site prior to commencement of work. All discrepancies, errors, and omissions are to be reported to the architect. Drawing and specifications are instruments of service and are the property of the architect. No reproduction may be made without the permission of the architect, and when made, must bear the same. All projects are returned to the architect on request.