



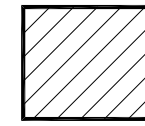

NOTES :

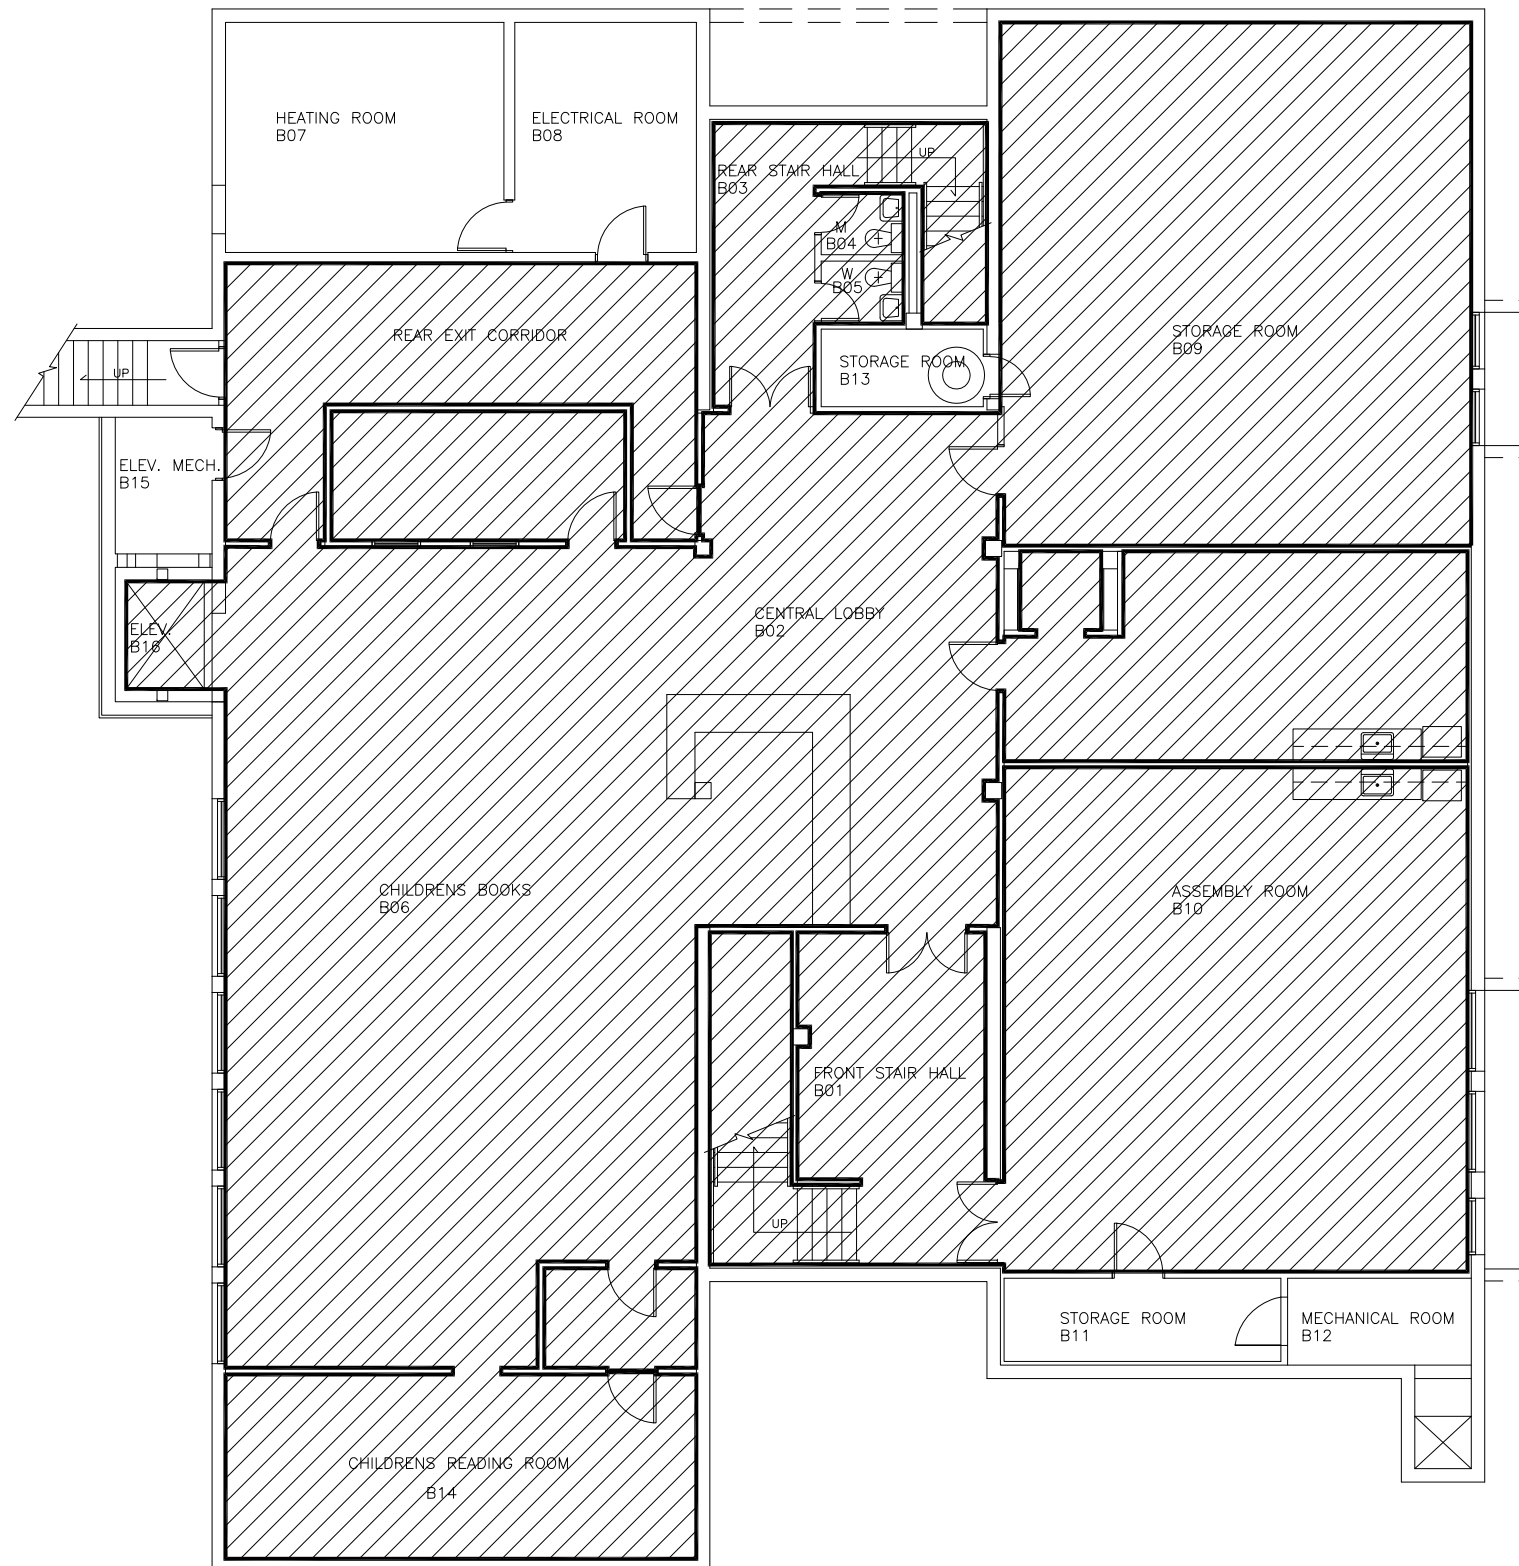

**AREA TO CLEAN**  
**5,717 sq.ft.**

FLOOR PLAN UPDATED MAR 2006

NO.	REVISION/DESCRIPTION	BY	DATE
SEALS			

DRAWN BY	TC	CHECKED BY	APPROVED
DATE	2016.03.10	USER APPROVAL	



THE CITY OF WINNIPEG  
 PLANNING, PROPERTY AND  
 DEVELOPMENT DEPARTMENT  
 3-65 GARRY STREET  
 R3C 4K4

PROJECT

WEST KILDONAN LIBRARY

365 JEFFERSON AVENUE

SHEET TITLE

BASEMENT FLOOR PLAN  
 AREAS TO CLEAN

**0365JF0B**

SCALE	PROJECT NO.	SHEET NO.
N.T.S.	189-2016	<b>A1</b>

BASEMENT FLOOR PLAN