


sheet size: Super A1 74" X 36"
 plot scale: 1:1 (metric)
 CAD File Name: 705-2016-bonnycastle_park-2017-06-22.dwg

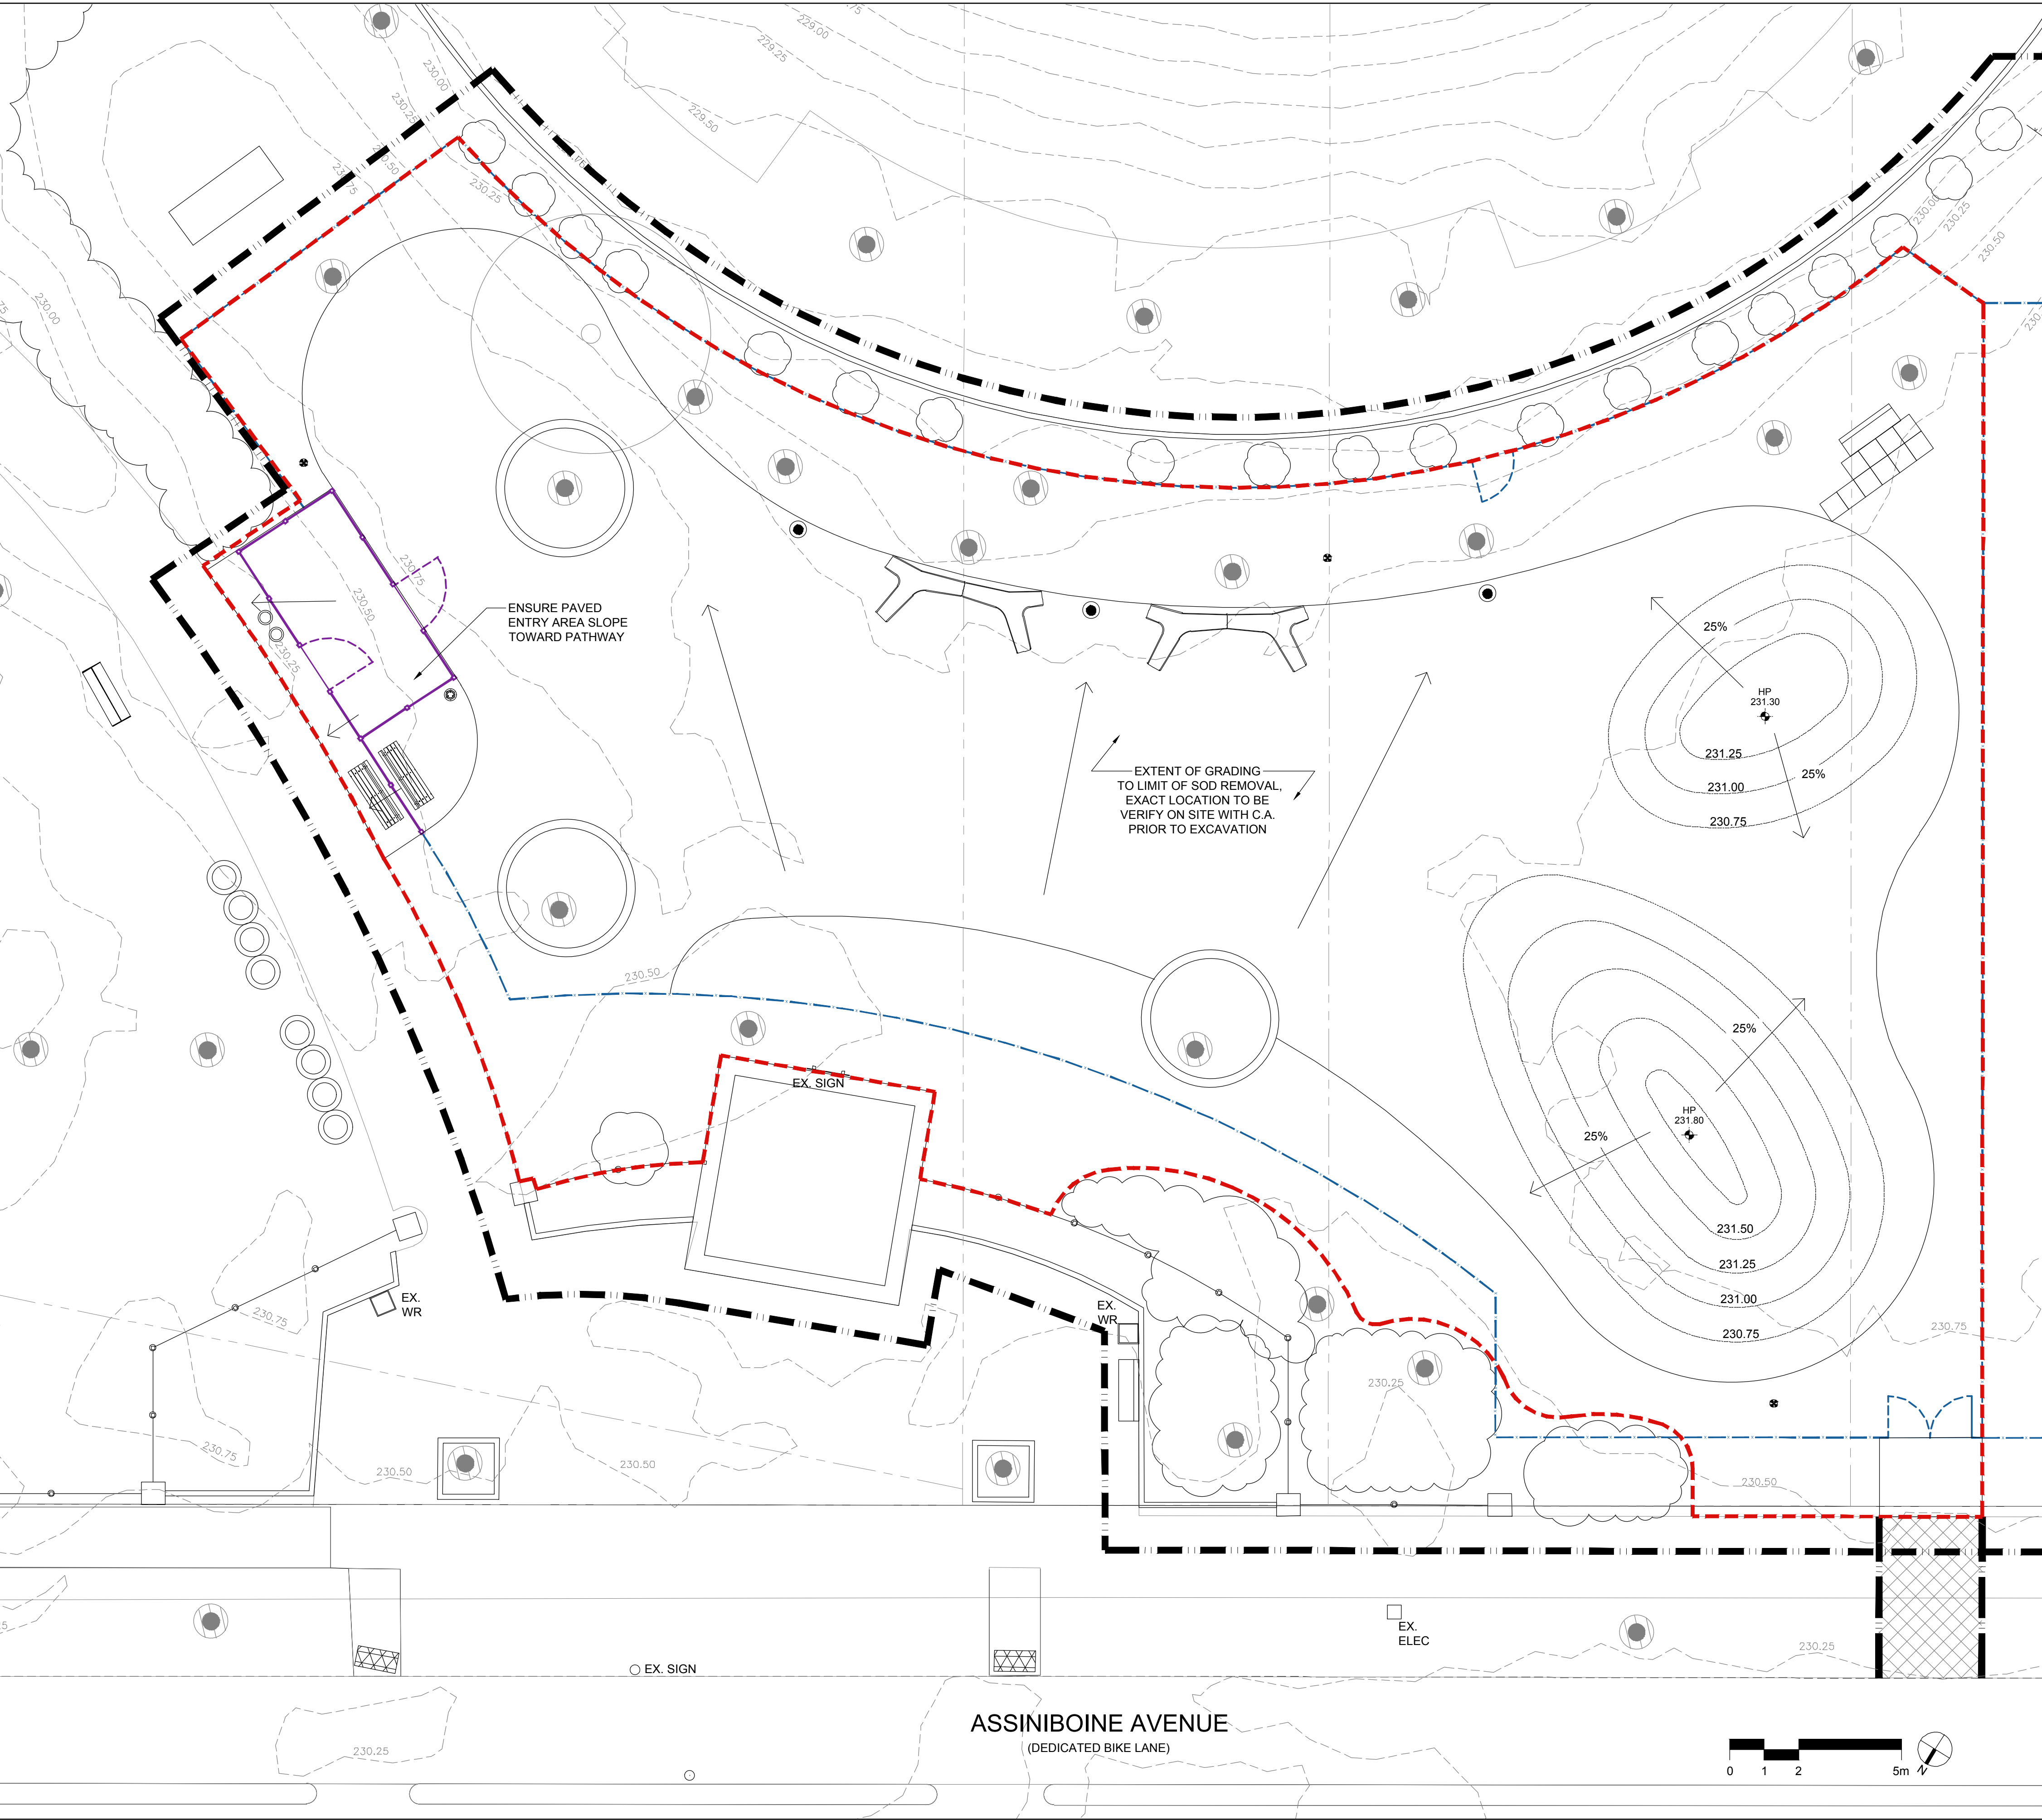

LEGEND

- PROPERTY LINE
- LIMITS OF WORK / APPROX. LOCATION OF 1.83m HT. METAL CONSTRUCTION FENCE
- CONSTRUCTION ACCESS LOCATION
- EXISTING TREE / SHRUB TO REMAIN & PROTECTED
- EX. SIGN
- EX. ELEC
- EXISTING BENCH
- EX. WR
- EXISTING FENCE TO REMAIN
- PROPOSED WELDED WIRE PERIMETER FENCE
- PROPOSED CUSTOM WELDED WIRE FENCE
- EXISTING CONTOUR
- PROPOSED CONTOUR (BERM)
- HP
- 2% PERCENTAGE SLOPE

- GRADING NOTES**
1. EXISTING GRADE TO BE MAINTAINED AT ALL PROPERTY LINES AND CITY SIDEWALKS AND WITHIN 3m OF TREES.
 2. ALL GRADING TO BE APPROVED BY CONTRACT ADMINISTRATOR PRIOR TO ANY CONSTRUCTION.
 3. EXACT LOCATION OF UNDERGROUND SERVICES SHOULD BE CHECKED WITH THE UTILITIES PRIOR TO CONSTRUCTION OR EXCAVATION.
 4. EXISTING GRADES, BUILDINGS LOCATIONS AND LAYOUTS ARE GIVEN AS INFORMATION ONLY AND SHOULD BE VERIFIED ON SITE.
 5. REPORT ANY DISCREPANCIES TO C.A. PRIOR TO CONSTRUCTION.
 6. ALL PROPOSED ELEVATIONS TO BE FINISHED ELEVATIONS.
 7. ENSURE POSITIVE DRAINAGE IN ALL AREAS TO CATCH BASINS AND CURB INLETS.
 8. ELEVATIONS OF ALL EXISTING TREES AND UTILITIES TO REMAIN, UNLESS NOTED OTHERWISE.
 9. SLOPE TOLERANCE:
 - HARD PAVED AREA SLOPES: MAX. 5%, MIN. 2%; MAX. CROSS SLOPE 1.5%
 - TURF / SODDED AREA SLOPES: MAX. 25%, MIN. 1%
 - ANY DEVIATION FROM THE ABOVE SLOPES TO BE APPROVED BY CONTRACT ADMINISTRATOR PRIOR TO CONSTRUCTION
 11. REFER ALSO TO WRITTEN SPECIFICATIONS

0	17 / 06 / 22	ISSUED FOR TENDER									
REV	YY / MM / DD	DESCRIPTION									DM

A. SECTION LETTER OR DETAIL NUMBER. B. DRAWING WHERE SECTION OR DETAIL IS DRAWN. OR DRAWING WHERE SECTION OR DETAIL IS INDICATED. --- SECTION OR DETAIL SHOWN ON SAME DRAWING.	SEAL <div style="display: flex; justify-content: space-around;"> <div style="border: 1px solid black; border-radius: 50%; padding: 5px; width: 30px; height: 30px; display: flex; align-items: center; justify-content: center;"> A B </div> <div style="border: 1px solid black; border-radius: 50%; padding: 5px; width: 30px; height: 30px; display: flex; align-items: center; justify-content: center;"> A B </div> </div>
--	--

SCATLIFF + MILLER + MURRAY
 visionary urban design + landscapes

CLIENT
CITY OF WINNIPEG

PROJECT
BONNYCASTLE PARK IMPROVEMENT

TITLE
GRADING PLAN

DESIGN	DRAWN	DATE - Y / M / D	SCALE
DM	WF	2017/05/17	11X17 - 1:200 22X34 - 1:100
CHECKED	APPROVED	JOB NO.	DRAWING NO.
DM	DM	705-2016	L4