


KEYNOTE LEGEND	
1	NEW CORNER GUARDS TO BE INSTALLED, TYP.
2	NEW RAILING. PREVIOUSLY SALVAGED RAILING TO BE RE-USED WHERE POSSIBLE. REFER TO 12/A606
3	NEW PLYWOOD FLOORING TO BE INSTALLED ON NORTH MEZZANINE. REFER TO FLOOR FINISHES PLAN.
4	EXISTING HEATERS AND ASSOCIATED CONTROLS TO REMAIN. REFER TO MECHANICAL.
5	NEW SURFACE-MOUNTED FIRE EXTINGUISHER CABINET C/W FIRE EXTINGUISHER. T.O CABINET TO BE AT 4'-0" A.F.F.

GENERAL NOTES:

1. ALL EXISTING LIGHT SWITCHES MOUNTED IN GYPSUM BOARD TO BE LOWERED TO 1000MM O.C. AS PER CITY OF WINNIPEG ACCESSIBILITY DESIGN STANDARDS. CONTRACTOR TO MAKE GOOD ALL GYPSUM BOARD AND FINISHES WHERE LIGHT SWITCHES HAVE BEEN RELOCATED.

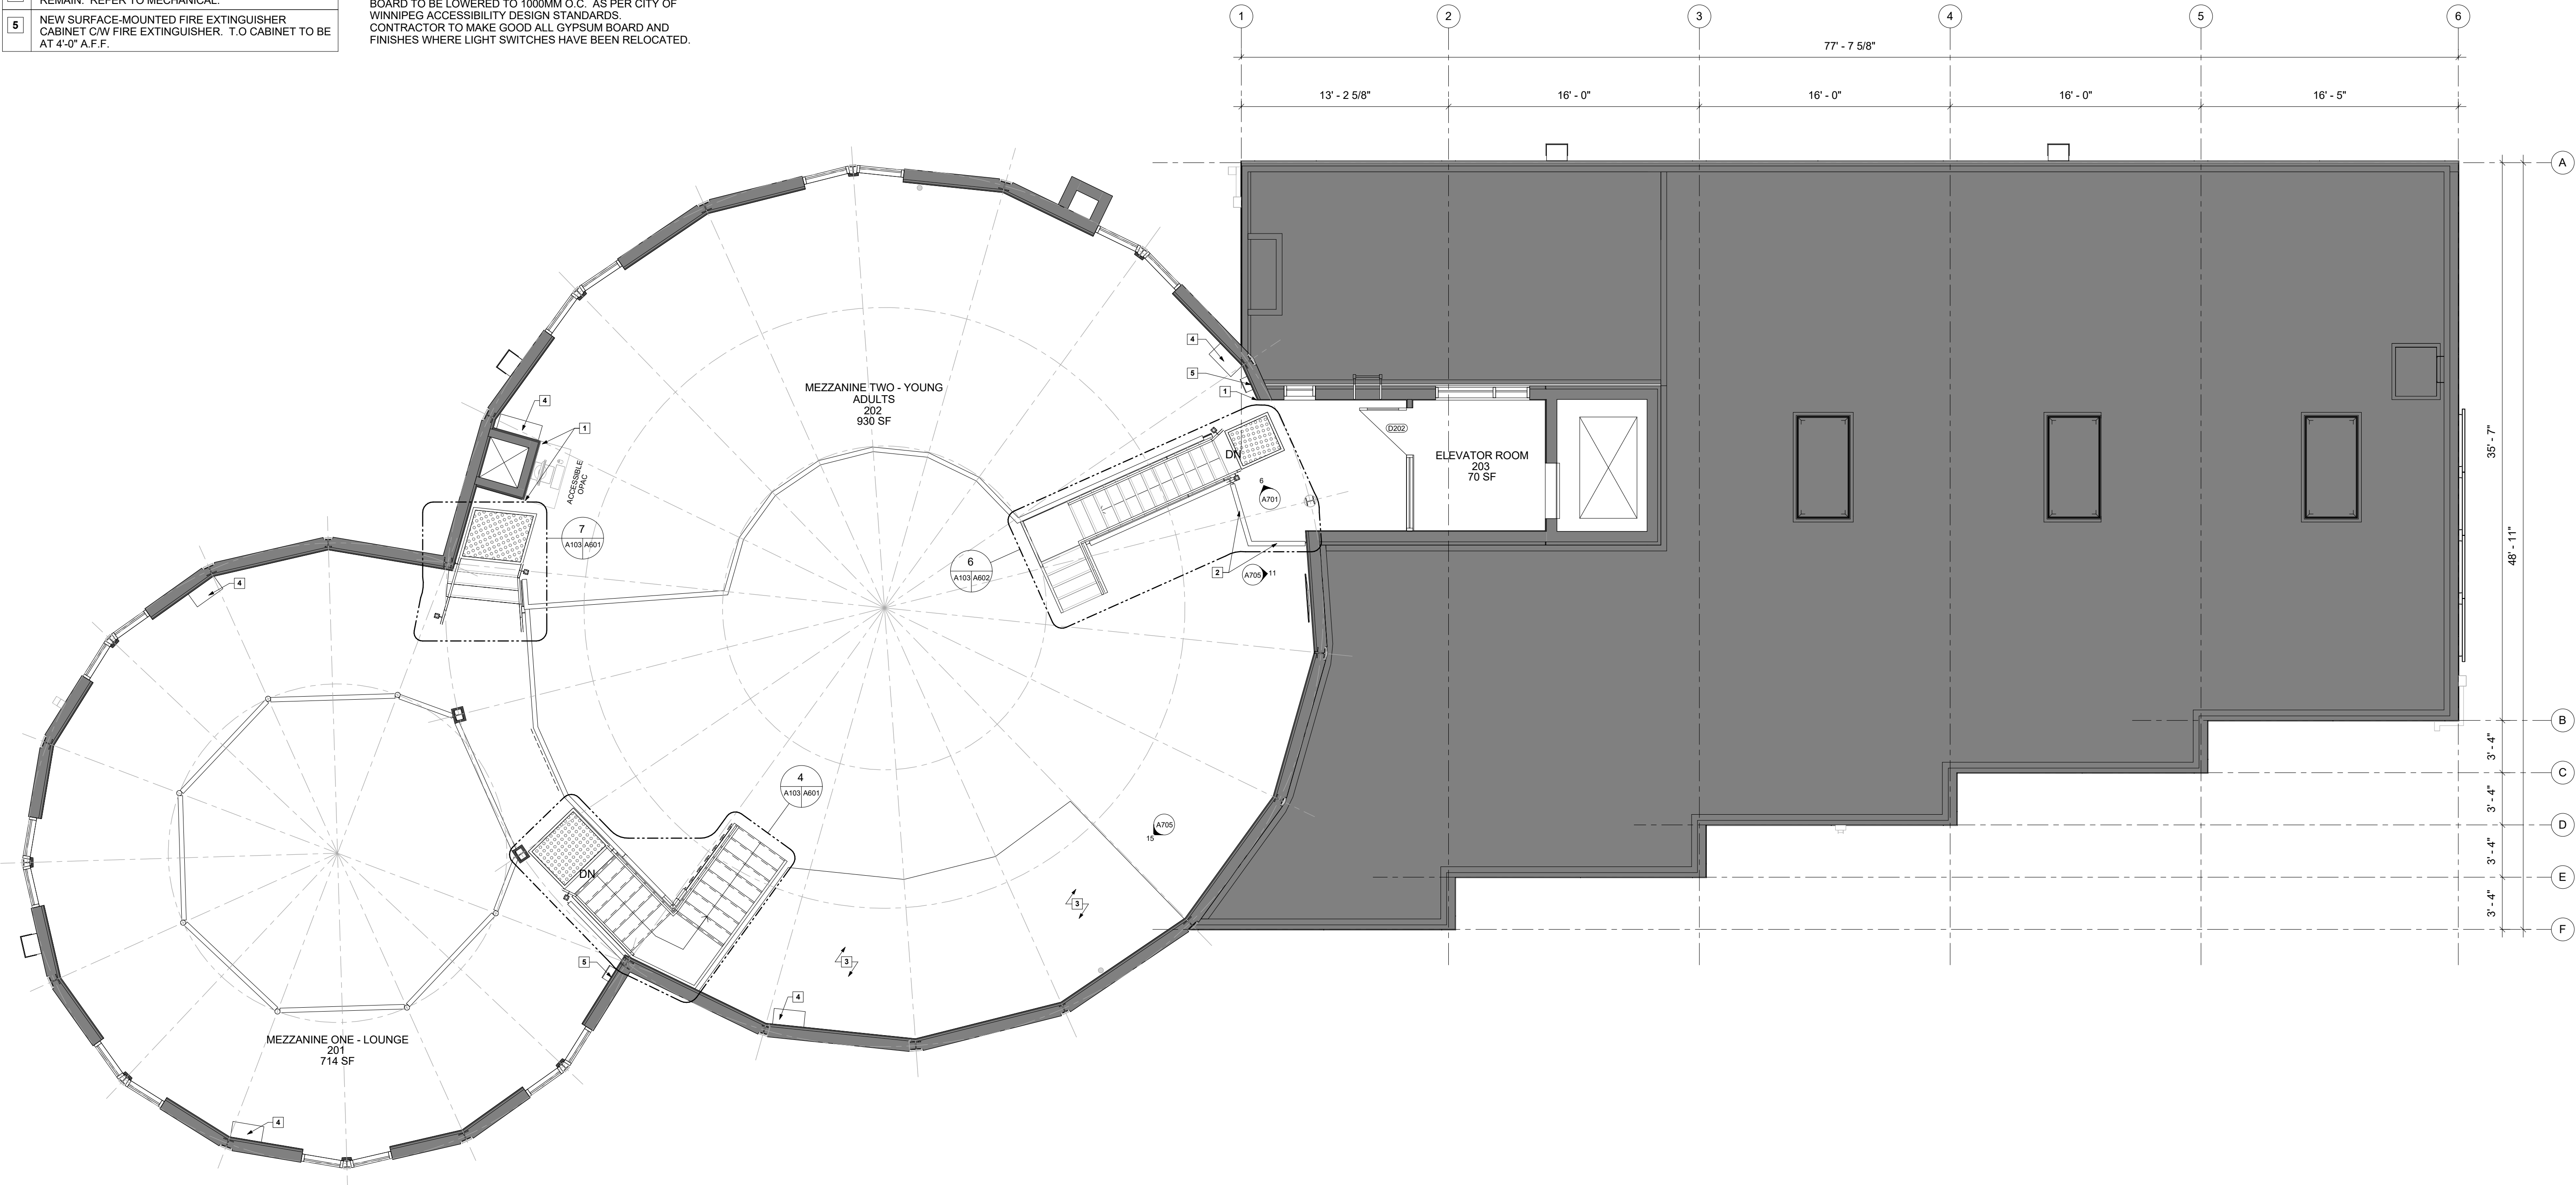

1 MEZZANINE FLOOR PLANS
3/16" = 1'-0"



Winnipeg
 THE CITY OF WINNIPEG PLANNING,
 PROPERTY AND DEVELOPMENT
 DEPARTMENT
 MUNICIPAL ACCOMMODATIONS DIVISION
 4TH FLOOR - 185 KING STREET
 R3B 1J1

Project:
St. Vital Library

6 Fermor Ave. Winnipeg, MB
 Project Number: 1005
 Bid Opportunity Number: 788-2016

Drawing Title:
MEZZANINE FLOOR
PLAN

#	Issue/Revision	Date
1	ISSUED FOR CONSTRUCTION	SEPT 9, 2016

Sheet No: A103

This drawing is property of the Architect and cannot be reproduced or used without the consent of the Architect. The contractor is responsible for checking and verifying all levels and dimensions and shall report all discrepancies to the Architect and obtain clarification prior to commencing work.