

- EXISTING ROOF TYPES**
- EX1 - EXISTING INSULATED ROOF
 - ROOFING (TO BE REMOVED)
 - 2\"/>
 - EX2 - EXISTING UNINSULATED CANOPY
 - ROOFING (TO BE REMOVED)
 - 3/4\"/>

- NEW ROOF TYPES**
- R1 - NEW ROOF OVER EXISTING FLAT WOOD DECK
 - 2\"/>
 - R2 - NEW ROOF OVER EXISTING SLOPED WOOD DECK
 - 2\"/>
 - R3 - NEW ROOF TO MATCH EXISTING OVER EXISTING DECK
 - 2\"/>
 - R4 - NEW ROOF TO MATCH EXISTING OVER EXISTING FLAT CANOPY
 - 2\"/>

EXISTING ROOF ASSEMBLY NOTES:

- EXISTING ROOF ASSEMBLY DESCRIPTIONS ARE BASED ON EXISTING BUILDING DOCUMENTATION AND HAVE NOT BEEN CONFIRMED BY SITE INVESTIGATION
- THE CONTRACTOR IS TO CONFIRM EXISTING ROOF ASSEMBLIES

EXISTING ROOF SUBSTRATE PREPARATION NOTES:


- REMOVE ALL EXISTING ROOFING, INSULATION, FIRESTOPPING, BARRIERS AND UNDERLAY DOWN TO EXISTING DECK (WOOD, CONCRETE, PLYWOOD AS INDICATED)
- CLEAR EXISTING DECK OF ALL EXISTING ADHESIVE AND BARRIER MATERIAL, DIRT, OIL AND GREASE AND PREPARE DECK TO RECEIVE FULLY ADHERED AIRVAPOUR BARRIER MEMBRANE AS NOTED AND ACCORDING TO MANUFACTURER'S INSTRUCTIONS

EXISTING ITEMS TO BE REMOVED AND DETAINED:

- CAREFULLY REMOVE AND DISASSEMBLE ITEMS IDENTIFIED IN A NON-DESTRUCTIVE MANNER
- DO NOT CUT, BEND, WARP OR DAMAGE EXISTING ITEMS DURING REMOVAL; REMOVE IN WHOLE UNITS OR PIECES
- NOTIFY CONTRACT ADMINISTRATOR IF NON-DESTRUCTIVE REMOVAL IS NOT POSSIBLE PRIOR TO PROCEEDING
- WRAP AND STORE ITEMS IDENTIFIED FOR STORAGE AND NOTIFY THE CONTRACT ADMINISTRATOR
- DOCUMENT ALL EXISTING MTL PROFILES, LOCATIONS AND EXTENTS FOR ANY MATERIALS TO BE REMOVED OR DISASSEMBLED
- CAREFULLY DOCUMENT ALL EXISTING FASTENER LOCATIONS, MATERIALS, PROFILES, AND TYPES; NEW FASTENERS ARE TO BE OF IDENTICAL PROFILE AND TYPES ETC AND IDENTIFIED IN IDENTICAL LOCATIONS
- ALL NEW MATERIALS TO BE IDENTICAL TO EXISTING IN TYPE, MATERIAL, LOCATION ETC. UNLESS OTHERWISE SPECIFICALLY STATED
- WHENEVER ITEMS ARE REMOVED, INSPECT UNDERLYING FOUND CONDITIONS AND INFORM CONTRACT ADMINISTRATOR OF ANY UNSOUND CONDITIONS. SOME REMEDIATION SHALL BE CONSIDERED AS PART OF THE WORK

ROOF GENERAL NOTES:

- SHOP DRAWINGS INCLUDING SLOPES OF VALLEYS, CRICKETS AND BACKSLOPES SHALL BE CLEARLY PRESENTED FOR CONTRACT ADMINISTRATOR'S APPROVAL PRIOR TO MANUFACTURE AND INSTALLATION. ALTERNATES OR SUGGESTIONS MUST HAVE WRITTEN APPROVAL BY CONTRACT ADMINISTRATOR PRIOR TO INSTALLATION
- INDUSTRY STANDARDS SHALL NOT BE ACCEPTED AS SUFFICIENT JUSTIFICATION OF INSTALLING ROOFING COMPONENTS OR MATERIALS CONTRARY TO CONTRACT DOCUMENTS WITHOUT PRIOR WRITTEN AUTHORIZATION FROM CONTRACT ADMINISTRATOR
- NO PENETRATIONS OF ROOFING SYSTEM (HORIZONTAL AND VERTICAL SURFACES) WITHIN 300mm OF ROOF DECK INCLUDING THROUGH ROOF CURBS, PARAPETS AND/OR THROUGH FLASHINGS WITHOUT SPECIFIC AUTHORIZATION BY CONTRACT ADMINISTRATOR
- ALL PENETRATIONS THROUGH ROOF MEMBRANE WITHIN 300mm OF ROOF DECK TO UTILIZE PRE-MANUFACTURED COMPONENTS, INSTALLED AS PER MANUFACTURER'S INSTRUCTIONS AND APPROVED BY CONTRACT ADMINISTRATOR
- ALL PENETRATIONS OF MEMBRANES TO BE PATCHED AND/OR REPAIRED TO THE SATISFACTION OF CONTRACT ADMINISTRATOR AND ROOFING SYSTEM MANUFACTURER. PATCHES SHALL BE EQUAL TO, OR EXCEED, THE PERFORMANCE AND CONSISTENCY OF THE ROOFING SYSTEM ITSELF
- EXISTING PENETRATIONS TO BE CHECKED AND MADE GOOD WITH APPROVED PRE-MANUFACTURED COMPONENTS UNLESS OTHERWISE EXPRESSLY STATED

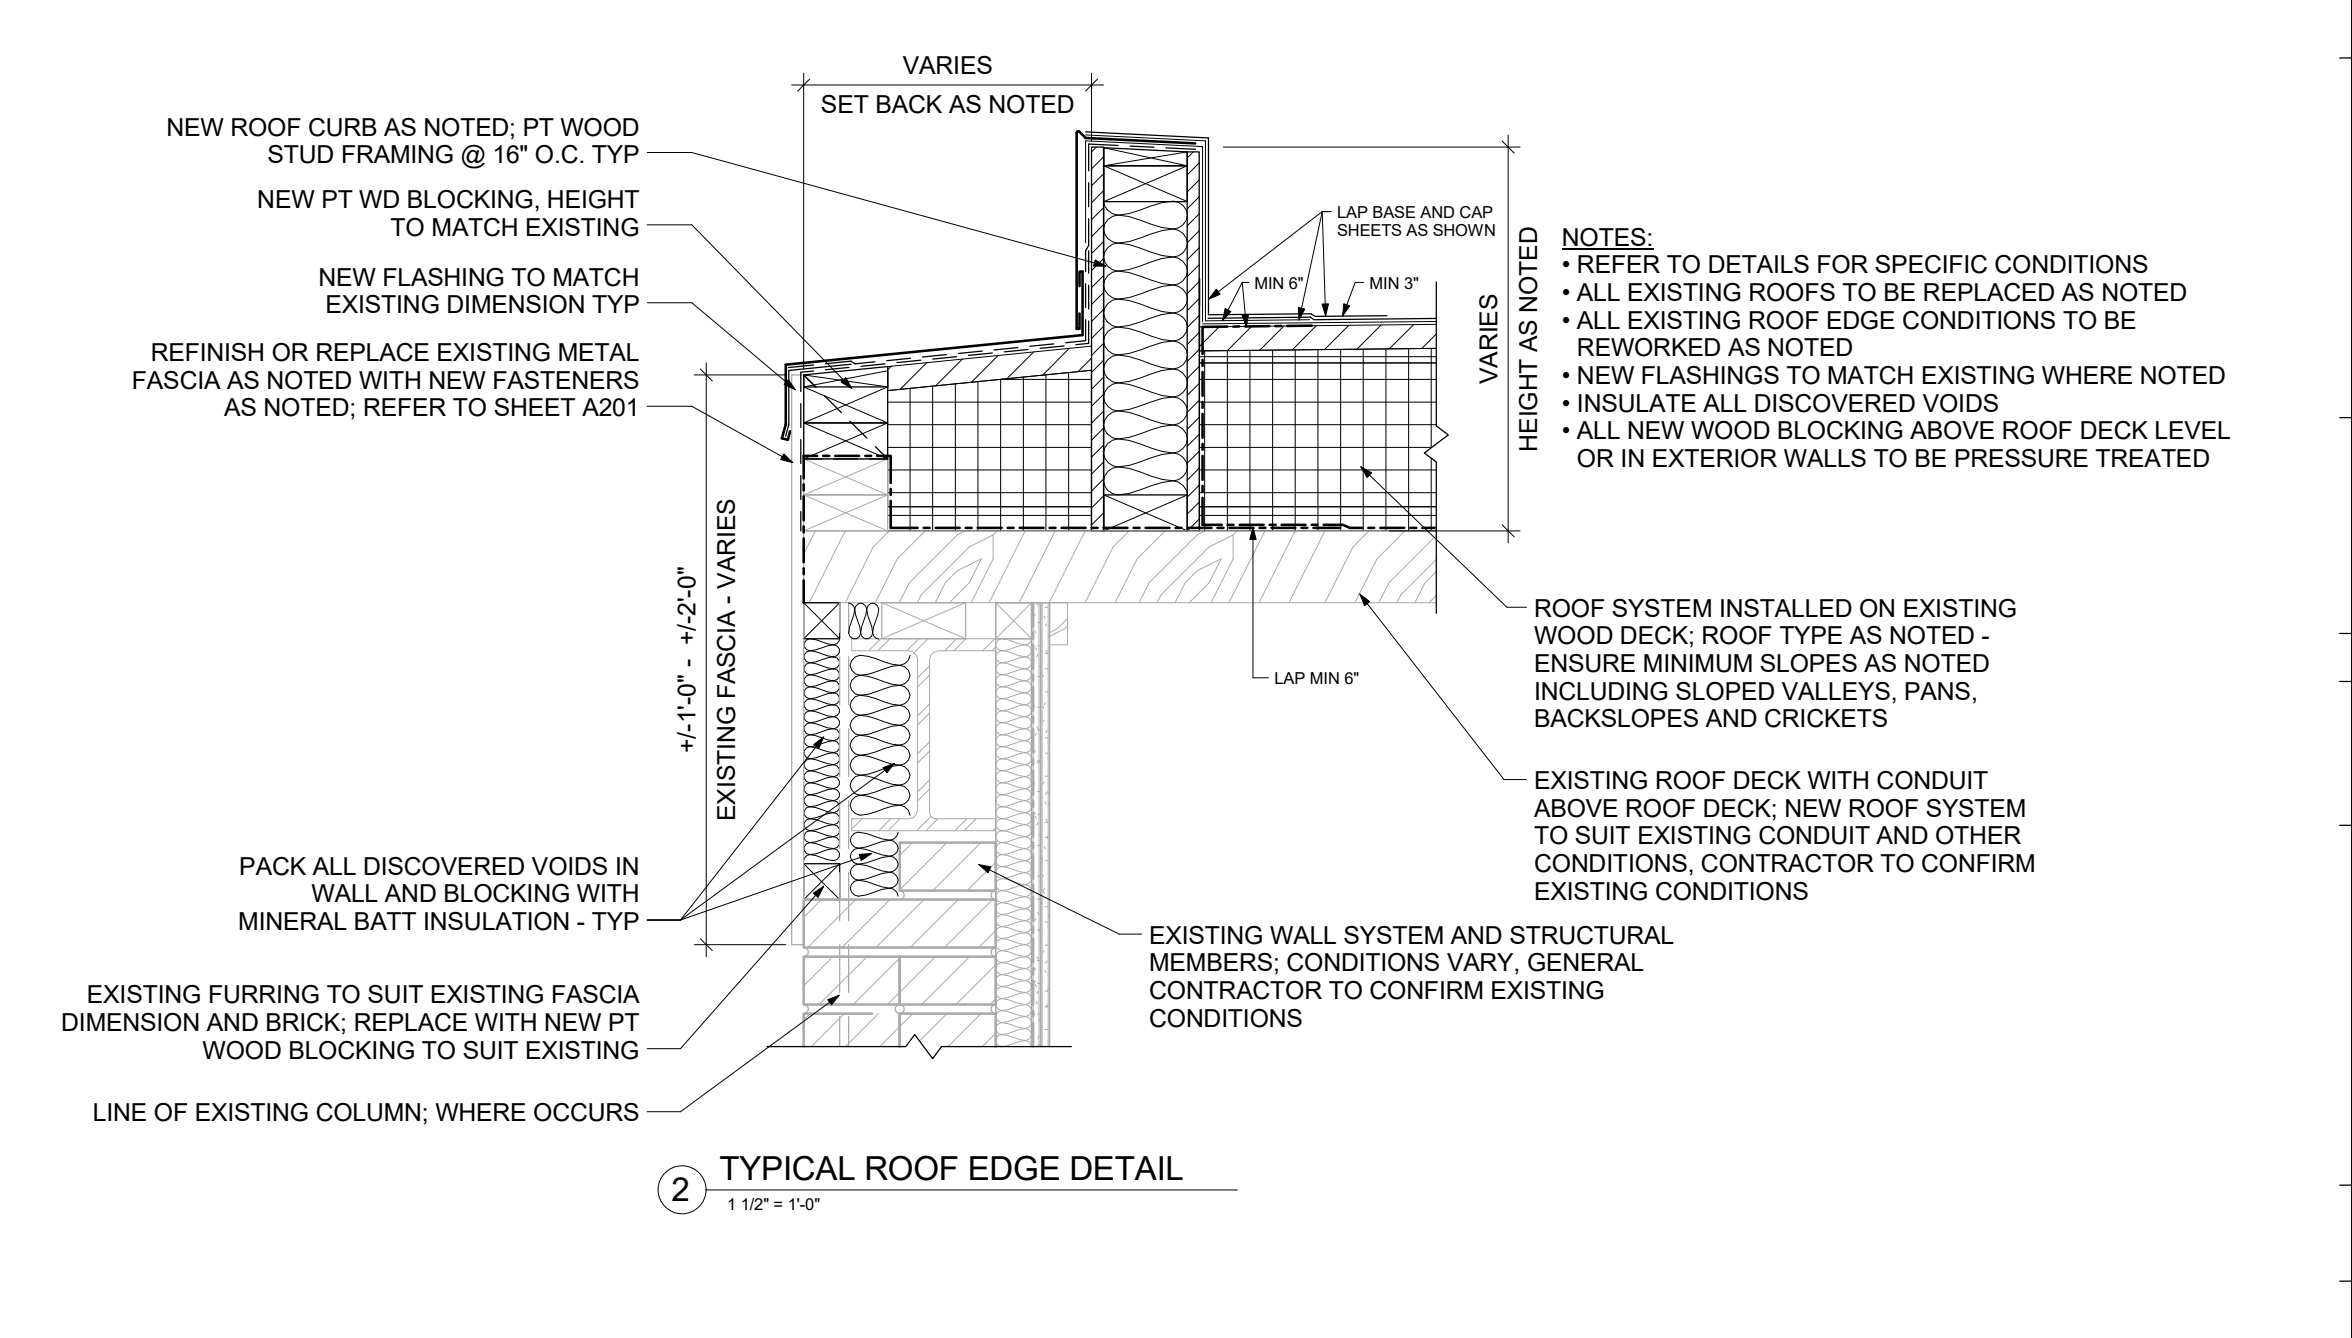

bridgmancollaborative ARCHITECTURE
 www.bridgmancollaborative.ca
 678 MAIN STREET WINNIPEG, MB R3B 1E4
 204 488 3857 tel. 204 488 0216 fax.

Winnipeg
 THE CITY OF WINNIPEG PLANNING, PROPERTY AND DEVELOPMENT DEPARTMENT
 MUNICIPAL ACCOMMODATIONS DIVISION
 4TH FLOOR - 185 KING STREET
 R3B 1J1

6 Fermor Ave. Winnipeg, MB
 Project Number: 1605
 Bid Opportunity Number: 788-2016
 Drawing Title: ROOF PLAN
 # Issue/Revision Date
 1 ISSUED FOR CONSTRUCTION SEPT 9, 2016
 Sheet No: A105

This drawing is property of the Architect and cannot be reproduced or used without the consent of the Architect. The Architect is not responsible for the design and detailing of the building and its systems and shall not be held liable for any damage or loss resulting from the use of this drawing. The Architect and its staff shall not be held liable for any damage or loss resulting from the use of this drawing. The Architect and its staff shall not be held liable for any damage or loss resulting from the use of this drawing.