



DOOR SCHEDULE

PHASE	NUMBER	ROOM NAME	ROOM NUMBER	HARWARE SET	DOOR TYPE	WIDTH	HEIGHT	THICKNESS	DOOR MATERIAL	DOOR FINISH	DOOR FIRE RATING	INSULATED	FRAME TYPE	FRAME MATERIAL	FRAME FIRE RATING	FRAME FINISH	GLAZING TYPE	COMMENTS
NEW	D-B01A	EXHIBIT SPACE	B-01	1	DT4	5' - 6"	7' - 0"	0' - 1 3/4"	SOLID CORE WOOD	PTD	N/A	NO	FT1	WOOD	N/A	PTD	SINGLE PANE	LARGE DOOR LEAF TO BE 3'-3" WITH MIN. 3'-0" CLEAR WIDTH. DOOR OPERATOR.
EXISTING	D-B01B	EXHIBIT SPACE	B-01	EXISTING	EXISTING	3' - 0"	7' - 0"	0' - 1 3/4"	EXISTING	PTD	EXISTING	EXISTING	EXISTING	EXISTING	EXISTING	PTD	--	
EXISTING	D-B02	EXHIBIT SPACE	B-02	EXISTING	EXISTING	3' - 6"	7' - 0"	0' - 1 3/4"	EXISTING	EXISTING	EXISTING	EXISTING	EXISTING	EXISTING	EXISTING	PTD	--	EXISTING PAINT FINISH TO REMAIN - DO NOT PAINT.
EXISTING	D-B03	CLOSET	B-03	EXISTING	EXISTING	2' - 6"	7' - 0"	0' - 1 3/4"	EXISTING	PTD	EXISTING	EXISTING	EXISTING	EXISTING	EXISTING	PTD	--	
EXISTING	D-B04	STAIR	B-04	2	EXISTING	3' - 9 3/8"	7' - 0"	0' - 1 3/4"	EXISTING	PTD	EXISTING	EXISTING	EXISTING	EXISTING	EXISTING	PTD	--	NEW DOOR CLOSER TO BE INSTALLED.
NEW	D-B05	UNIVERSAL TOILET ROOM	B-05	3	DT2	3' - 3"	7' - 0"	0' - 1 3/4"	SOLID CORE WOOD	PTD	N/A	NO	FT1	WOOD	N/A	PTD	N/A	DOOR OPERATOR, EMERGENCY CALL.
NEW	D-B05A	CLOSET	B-05A	4	DT2	3' - 0"	7' - 0"	0' - 1 3/4"	SOLID CORE WOOD	PTD	N/A	NO	FT1	WOOD	N/A	PTD	N/A	HOLD OPEN.
EXISTING	D-B06	MEN'S WASHROOM	B-06	EXISTING	EXISTING	2' - 4"	7' - 0"	0' - 1 3/4"	EXISTING	PTD	EXISTING	EXISTING	EXISTING	EXISTING	EXISTING	PTD	--	EXISTING DOOR & HARDWARE TO BE REMOVED AND RE-INSTALLED ON OPPOSITE SIDE OF FRAME. PATCH & REPAIR AS REQUIRED.
EXISTING	D-B07	WOMEN'S WASHROOM	B-07	EXISTING	EXISTING	2' - 4"	7' - 0"	0' - 1 3/4"	EXISTING	PTD	EXISTING	EXISTING	EXISTING	EXISTING	EXISTING	PTD	--	EXISTING DOOR & HARDWARE TO BE REMOVED AND RE-INSTALLED ON OPPOSITE SIDE OF FRAME. PATCH & REPAIR AS REQUIRED.
EXISTING	D-B08	JANITOR'S CLOSET	B-09	EXISTING	EXISTING	2' - 6"	7' - 0"	0' - 1 3/4"	EXISTING	PTD	EXISTING	EXISTING	EXISTING	EXISTING	EXISTING	PTD	--	
NEW	D-B11	TUTORIAL ROOM	B-11	5	DT3	3' - 3"	7' - 0"	0' - 1 3/4"	SOLID CORE WOOD	PTD	N/A	NO	FT1	WOOD	N/A	PTD	SINGLE PANE	DOOR OPERATOR. LOCKING.
EXISTING	D-B12	STORAGE	B-12	EXISTING	EXISTING	2' - 6"	7' - 0"	0' - 1 3/4"	EXISTING	PTD	EXISTING	EXISTING	EXISTING	EXISTING	EXISTING	PTD	--	
EXISTING	D-B13	ELECTRICAL ROOM	B-13	EXISTING	EXISTING	2' - 6"	7' - 0"	0' - 1 3/4"	EXISTING	PTD	EXISTING	EXISTING	EXISTING	EXISTING	EXISTING	PTD	--	
EXISTING	D-B14	STAIR	B-14	EXISTING	EXISTING	2' - 6"	7' - 0"	0' - 1 3/4"	EXISTING	PTD	EXISTING	EXISTING	EXISTING	EXISTING	EXISTING	PTD	--	
EXISTING	D-B15A	BOILER ROOM	B-15A	EXISTING	EXISTING	3' - 0"	7' - 0"	0' - 1 3/4"	EXISTING	PTD	EXISTING	EXISTING	EXISTING	EXISTING	EXISTING	PTD	--	DOOR TO BE SCRAPED TO REVEAL EXISTING FIRE-RATING LABEL, LABEL TO REMAIN LEGIBLE.
EXISTING	D-B15B	BOILER ROOM	B-15B	EXISTING	EXISTING	3' - 0"	7' - 0"	0' - 1 3/4"	EXISTING	PTD	EXISTING	EXISTING	EXISTING	EXISTING	EXISTING	PTD	--	
EXISTING	D-B16	STORAGE	B-16	EXISTING	EXISTING	2' - 6"	7' - 0"	0' - 1 3/4"	EXISTING	PTD	EXISTING	EXISTING	EXISTING	EXISTING	EXISTING	PTD	--	
EXISTING	D-B17	ELEVATOR VESTIBULE	B-17	EXISTING	EXISTING	3' - 6"	7' - 0"	0' - 1 3/4"	EXISTING	EXISTING	EXISTING	EXISTING	EXISTING	EXISTING	EXISTING	EXISTING	--	EXISTING PAINT FINISH TO REMAIN - DO NOT PAINT.
EXISTING	D-B17A	CONTROL CLOSET	B-17A	EXISTING	EXISTING	3' - 0"	7' - 0"	0' - 1 3/4"	EXISTING	EXISTING	EXISTING	EXISTING	EXISTING	EXISTING	EXISTING	EXISTING	--	EXISTING PAINT FINISH TO REMAIN - DO NOT PAINT.
EXISTING	D-B18	STAIR	B-18	EXISTING	EXISTING	3' - 0"	7' - 0"	0' - 1 3/4"	EXISTING	PTD	EXISTING	EXISTING	EXISTING	EXISTING	EXISTING	PTD	--	
NEW	D-B20	WASHROOM	B-20	3	DT2	3' - 3"	7' - 0"	0' - 1 3/4"	SOLID CORE WOOD	PTD	N/A	NO	FT1	WOOD	N/A	PTD	N/A	BARRIER FREE HARDWARE.
NEW	D-B21	WASHROOM	B-21	3	DT2	3' - 3"	7' - 0"	0' - 1 3/4"	SOLID CORE WOOD	PTD	N/A	NO	FT1	WOOD	N/A	PTD	N/A	BARRIER FREE HARDWARE.
EXISTING	D01A	CHILDREN'S BOOKS	101	EXISTING	EXISTING	2'-4 1/2"	7' - 0"	0' - 1 3/4"	EXISTING	EXISTING	EXISTING	EXISTING	EXISTING	EXISTING	EXISTING	EXISTING	--	EXISTING ANODIZED FINISH - DO NOT PAINT.
EXISTING	D01B	BASEMENT EXIT	B-01	EXISTING	EXISTING	3' - 0"	7' - 0"	0' - 1 3/4"	EXISTING	PTD	EXISTING	EXISTING	EXISTING	EXISTING	EXISTING	PTD	--	
EXISTING	D08A	SERVICE ENTRANCE	108	EXISTING	EXISTING	3' - 0"	7' - 0"	0' - 1 3/4"	EXISTING	PTD	EXISTING	EXISTING	EXISTING	EXISTING	EXISTING	PTD	--	EXISTING DOOR TO BE REVISED TO SUIT NEW SERVICE ENTRANCE FLOOR BUILD-UP.
NEW	D08B	SERVICE ENTRANCE	108	7	DT2	3' - 0"	7' - 0"	0' - 1 3/4"	GALV STEEL	PTD	N/A	YES	FT1	GALV STEEL	N/A	PTD	N/A	NEW DOOR TO SUIT EXISTING OPENING DIMENSIONS; CONFIRM NEW FLOOR BUILD-UP. PANIC HARDWARE. ROUGH-IN FOR CARD ACCESS. PULL ON EXTERIOR.
NEW	D103A	VESTIBULE	103	8	DT1	7' - 9"	6' - 8 7/8"	0' - 1 3/4"	ALUMINIUM	BRONZE ANO	N/A	NO	BY MANUFACTURER	ALUMINUM	N/A	BRONZE ANO	DUAL PANE	LOCKING. FULL BREAKOUT DOORS.
NEW	D103B	VESTIBULE	103	8	DT1	6' - 9 3/4"	6' - 8 7/8"	0' - 1 3/4"	ALUMINIUM	BRONZE ANO	N/A	NO	BY MANUFACTURER	ALUMINUM	N/A	BRONZE ANO	DUAL PANE	DOOR TO HAVE MINIMUM 3'-0" CLEAR WIDTH. FULL BREAKOUT DOORS.
NEW	D104	UNIVERSAL TOILET ROOM	104	3	DT2	3' - 3"	7' - 0"	0' - 1 3/4"	SOLID CORE WOOD	PTD	N/A	NO	FT1	WOOD	N/A	PTD	N/A	DOOR OPERATOR, EMERGENCY CALL.
NEW	D110	STAFF LUNCH ROOM	110	9	DT2	3' - 3"	7' - 0"	0' - 1 3/4"	SOLID CORE WOOD	PTD	N/A	NO	FT1	WOOD	N/A	PTD	N/A	DOOR OPERATOR. KEYPAD.
NEW	D111	STAFF WASHROOM	111	6	DT2	3' - 0"	7' - 0"	0' - 1 3/4"	SOLID CORE WOOD	PTD	N/A	NO	FT1	WOOD	N/A	PTD	N/A	
NEW	D112	LIBRARIAN'S OFFICE	112	10	DT3	3' - 3"	7' - 0"	0' - 1 3/4"	SOLID CORE WOOD	PTD	N/A	NO	FT2	WOOD	N/A	PTD	SINGLE PANE	LOCKING.
NEW	D114	STACKS	114	11	DT2	3' - 6"	7' - 0"	0' - 1 3/4"	GALV STEEL	PTD	N/A	YES	FT1	GALV STEEL	N/A	PTD	N/A	PANIC HARDWARE, CYLINDER AND PULL ON EXTERIOR.
EXISTING	D115	STAIR	115	EXISTING	EXISTING	3' - 0"	7' - 0"	0' - 1 3/4"	EXISTING	PTD	EXISTING	EXISTING	EXISTING	EXISTING	EXISTING	PTD	--	
EXISTING	D202	ELEVATOR VESTIBULE	203	EXISTING	EXISTING	3' - 0"	7' - 0"	0' - 1 3/4"	EXISTING	EXISTING	EXISTING	EXISTING	EXISTING	EXISTING	EXISTING	EXISTING	EXISTING	EXISTING PAINT FINISH TO REMAIN - DO NOT PAINT.

- DOOR GENERAL NOTES:**
- ALL EXISTING DOORS AND FRAMES TO BE REPAINTED
  - REMOVE EXISTING HARDWARE, CLEAN, AND SCUFF-SAND EXISTING DOORS AND FRAMES TO PREPARE FOR REPAINTING
  - PAINT DOORS AND FRAMES ACCORDING TO APPROPRIATE MPI PAINTING SYSTEM SPECIFIED
  - PROVIDE ROUGH-IN FOR CARD ACCESS/KEYPAD SYSTEM WHERE INDICATED. CARD ACCESS SYSTEM TO BE INSTALLED BY THE CITY

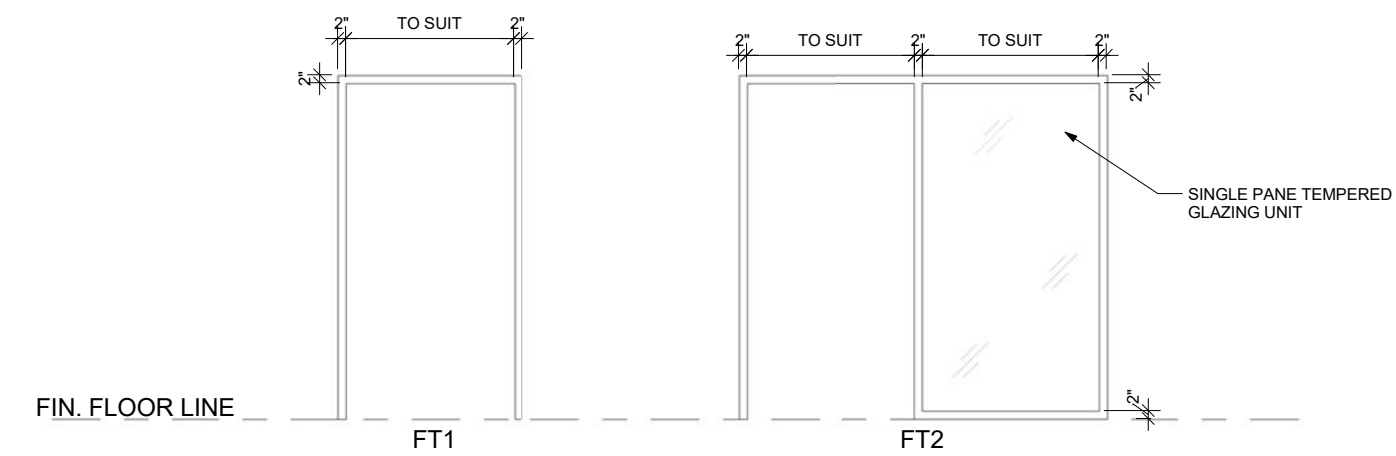

DOOR FRAME TYPES  
1/4" = 1'-0"

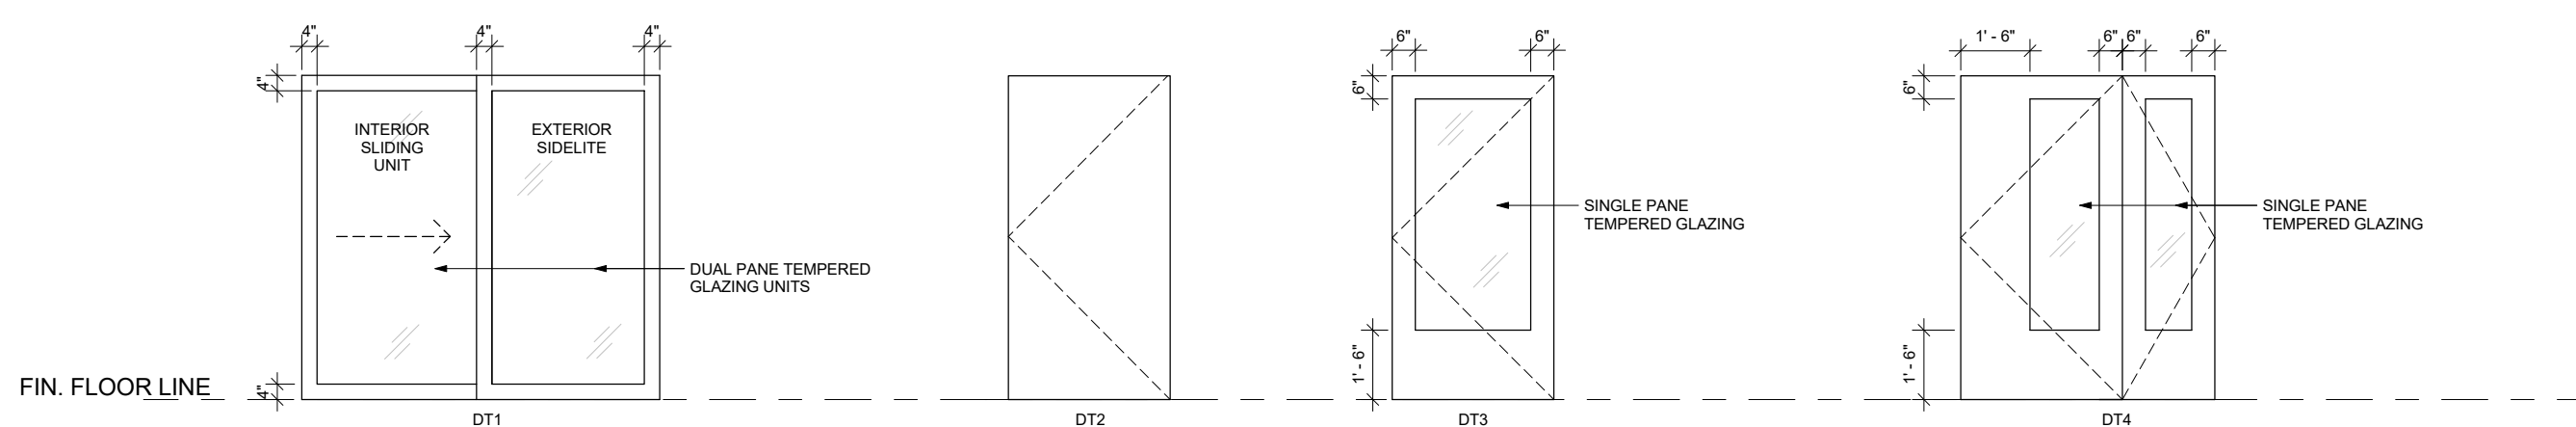

DOOR TYPES  
1/4" = 1'-0"

678 MAIN STREET WINNIPEG, MB R3B 1E4  
 204 488 3857 tel. 204 488 0216 fax.  
 www.bridgmancollaborative.ca  
**bridgmancollaborative**  
 ARCHITECTURE



**Winnipeg**  
 THE CITY OF WINNIPEG PLANNING, PROPERTY AND DEVELOPMENT DEPARTMENT  
 MUNICIPAL ACCOMMODATIONS DIVISION  
 4TH FLOOR - 185 KING STREET  
 R3B 1J1

Project:  
**St. Vital Library**  
 6 Fermor Ave. Winnipeg, MB  
 Project Number: 1505  
 Bid Opportunity Number: 788-2016

Drawing Title:  
**DOOR SCHEDULE**  
 # Issue/Revision Date  
 1 ISSUED FOR CONSTRUCTION SEPT 9, 2016

Sheet No: **A901**  
This drawing is property of the Architect and cannot be reproduced or used without the consent of the Architect. The contractor is responsible for checking and verifying all levels and dimensions and shall report all discrepancies to the Architect and obtain clarification prior to commencing work.