


2 MAIN FLOOR PLAN  
1/8" = 1'-0"


NEW FLOOR FINISHES LEGEND	
[Pattern]	NEW CARPET TILE (250mm x 1000mm) - CPT 1 (LOW PILE) - INTERFACE, NET EFFECT, B703, CASPIAN (ASHLAR)
[Pattern]	NEW CARPET TILE - (250mm x 1000mm) - CPT 2 (LOW/MEDIUM PILE MIX) - INTERFACE, NET EFFECT, B703 & B702, CASPIAN (ASHLAR)
[Pattern]	NEW CARPET TILE - (250mm x 1000mm) - CPT 2 (50/50 - LOW/MEDIUM PILE MIX) - INTERFACE, NET EFFECT, B703 & B702, CASPIAN (HERRINGBONE)
[Pattern]	NEW CARPET TILE - (250mm x 1000mm) - CPT 3 (50/50 - MEDIUM/HIGH PILE MIX) - INTERFACE, NET EFFECT, B702 & B701, CASPIAN (HERRINGBONE)
[Pattern]	NEW SHEET FLOORING - SVF 1 (GRAY) - JOHNSONITE, IQ OPTIMA, 871 ARCTIC WINTER W
[Pattern]	NEW SHEET FLOORING - SVF 2 (GREEN) - JOHNSONITE, IQ OPTIMA, 833 JUNIPER
[Pattern]	EXISTING CONCRETE FLOOR TO REMAIN; CLEAN CONCRETE OF EXISTING ADHESIVE WHERE REMOVING EXISTING FLOORING
[Pattern]	EXISTING TILE FLOOR TO REMAIN
[Pattern]	NEW PLYWOOD FLOORING - 16mm G1S FIR PLYWOOD, CLEAR SEALED, RECESSED FINISHING NAILS CONCEALED W/ WOOD FILLER

- FLOORING NOTES:**
- ALL EXISTING CARPETING, VINYL FLOORING, TILE, AND WALL BASE TO BE REMOVED (WITH EXCEPTION OF EXISTING BASEMENT WASHROOMS - RM B-06 & B-07).
  - ALL EXISTING UNDERLAY TO BE REMOVED.
  - PROVIDE 5/16" PLYWOOD UNDERLAY FOR ALL SHEET VINYL AND RUBBER FLOORING AND SHEET CARPET AS RECOMMENDED BY MANUFACTURER.
  - STAIRS FROM MAIN FLOOR TO MEZZANINE TO BE CPT 1 (LOW PILE) UNBACKED SHEET CARPET C/W PADDING AS RECOMMENDED BY CARPET MANUFACTURER.
  - STAIRS FROM MAIN FLOOR TO BASEMENT TO RECEIVE RUBBER TREADS UNLESS NOTED OTHERWISE.
  - STAIRS TO RECEIVE RUBBER NOSING AND RUBBER TILE TACTILE WARNING AREAS AS INDICATED.
  - WALL BASE AS NOTED; REFER TO ROOM FINISH SCHEDULE.
  - TRANSITION STRIPS TO BE INSTALLED BETWEEN ALL DISSIMILAR FLOORING. REFER TO DETAILS ON THIS PAGE FOR LOCATIONS AND LIST OF ACCESSORIES BELOW.
  - CARPET PATTERN ORIENTATION TO BE AS SHOWN IN PLAN DRAWINGS 1, 2, & 3 ON A903.

- STAIR FINISHING AND FLOORING ACCESSORIES:**
- STAIR FINISHING**
- RUBBER STAR TREADS - JOHNSONITE, VISUALLY IMPAIRED, RAISED ROUND PATTERN, RUBBER STAR TREAD, VIRHS-RD, 2" HINGED SQUARE NOSE CONFIGURATION, TAPERED 12 1/4" TREAD DEPTH, 2" WIDE CONTRASTING SOLID RUBBER INSERT STRIP, TREAD COLOUR - 20 CHARCOAL WG, CONTRASTING STRIP - 40 BLACK
  - VINYL STAIR NOSING AT CARPET - JOHNSONITE, VISUALLY IMPAIRED, RECESSED VINYL STAIR NOSING, VIRCN-XX-A, 2" HINGED SQUARE NOSE CONFIGURATION, 3 1/8" TREAD DEPTH, 2" WIDE CONTRASTING SOLID RUBBER STRIP, NOSING COLOUR - 20 CHARCOAL WG, CONTRASTING STRIP - 40 BLACK
  - RUBBER TACTILE FLOORING - JOHNSONITE, SOLID COLOUR RUBBER TILE FLOORING, 24" X 24" TILES, 1/8" THICKNESS, RAISED ROUND PATTERN, 40 BLACK
- WALL BASES**
- RUBBER WALL BASE AT SHEET VINYL FLOORING - RWB 1 - JOHNSONITE, BASEWORKS, THERMOSET RUBBER WALL BASE, 1/8" THICK, 4" WITH TOE, 20 CHARCOAL WG
  - RUBBER WALL BASE AT CARPET TILE - RWB 2 - JOHNSONITE, BASEWORKS, THERMOSET RUBBER WALL BASE, 4" WITH TOE, 40 BLACK
  - ALUMINUM WALL BASE TO BE .082 MILL FINISH ALUMINUM, 4" EXPOSURE WITH LEG FOR FASTENERS AS DETAILED, MINIMUM 10' LENGTHS UNLESS NOTED OTHERWISE
- TRANSITIONS**
- CARPET TILE TO SHEET VINYL/RUBBER FLOORING TRANSITION (1/4" TO 1/8") - JOHNSONITE, WHEELED TRAFFIC TRANSITION, CTA-XX-H, 2 1/2" WIDE, 20 CHARCOAL WG
  - CARPET TILE TO SUBFLOOR TRANSITION (1/4" TO 0") - JOHNSONITE, WHEELED TRAFFIC TRANSITION, CTA-XX-J, 2 1/2" WIDE, 20 CHARCOAL WG
  - SHEET VINYL TO SUBFLOOR TRANSITION (1/8" TO 0") - JOHNSONITE, REDUCER, SSR-XX-B, 1 5/8" WIDE, 20 CHARCOAL WG
  - ALL OTHER REQUIRED TRANSITIONS SHALL BE PROVIDED BY THE CONTRACTOR AND SUBMITTED TO CONTRACT ADMINISTRATOR FOR APPROVAL.

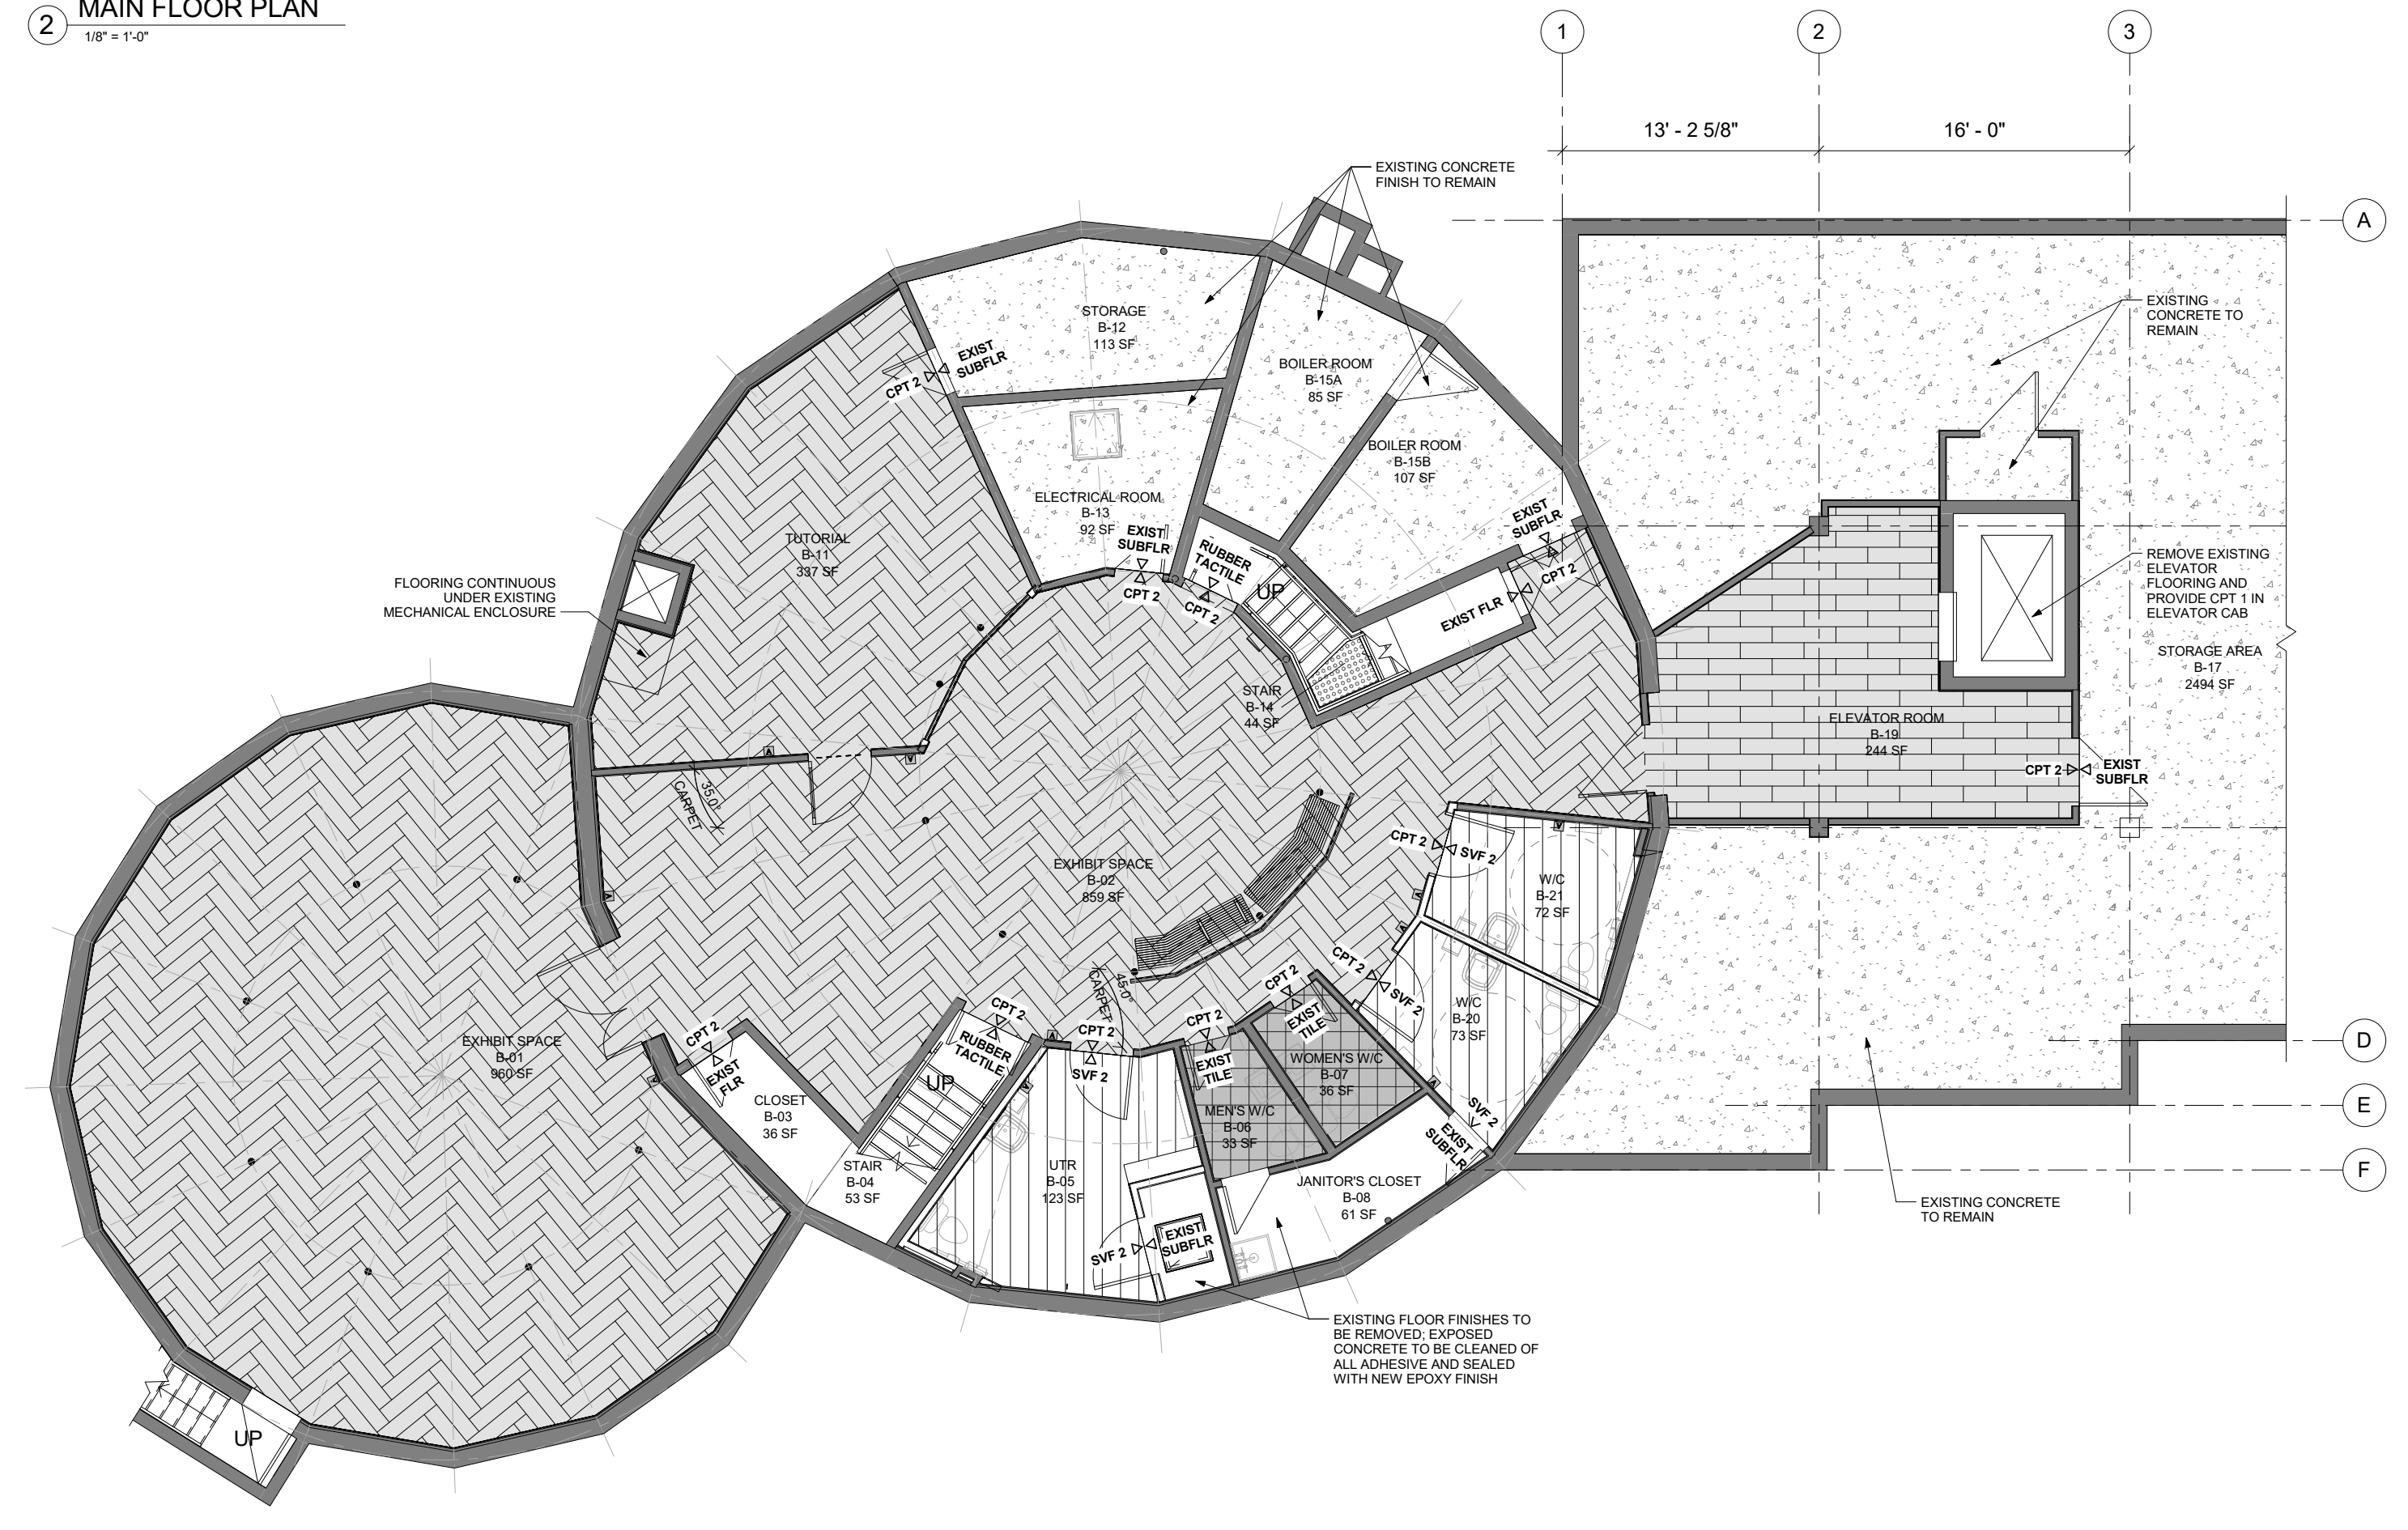

3 BASEMENT - NEW FLOOR FINISHES PLAN  
1/8" = 1'-0"

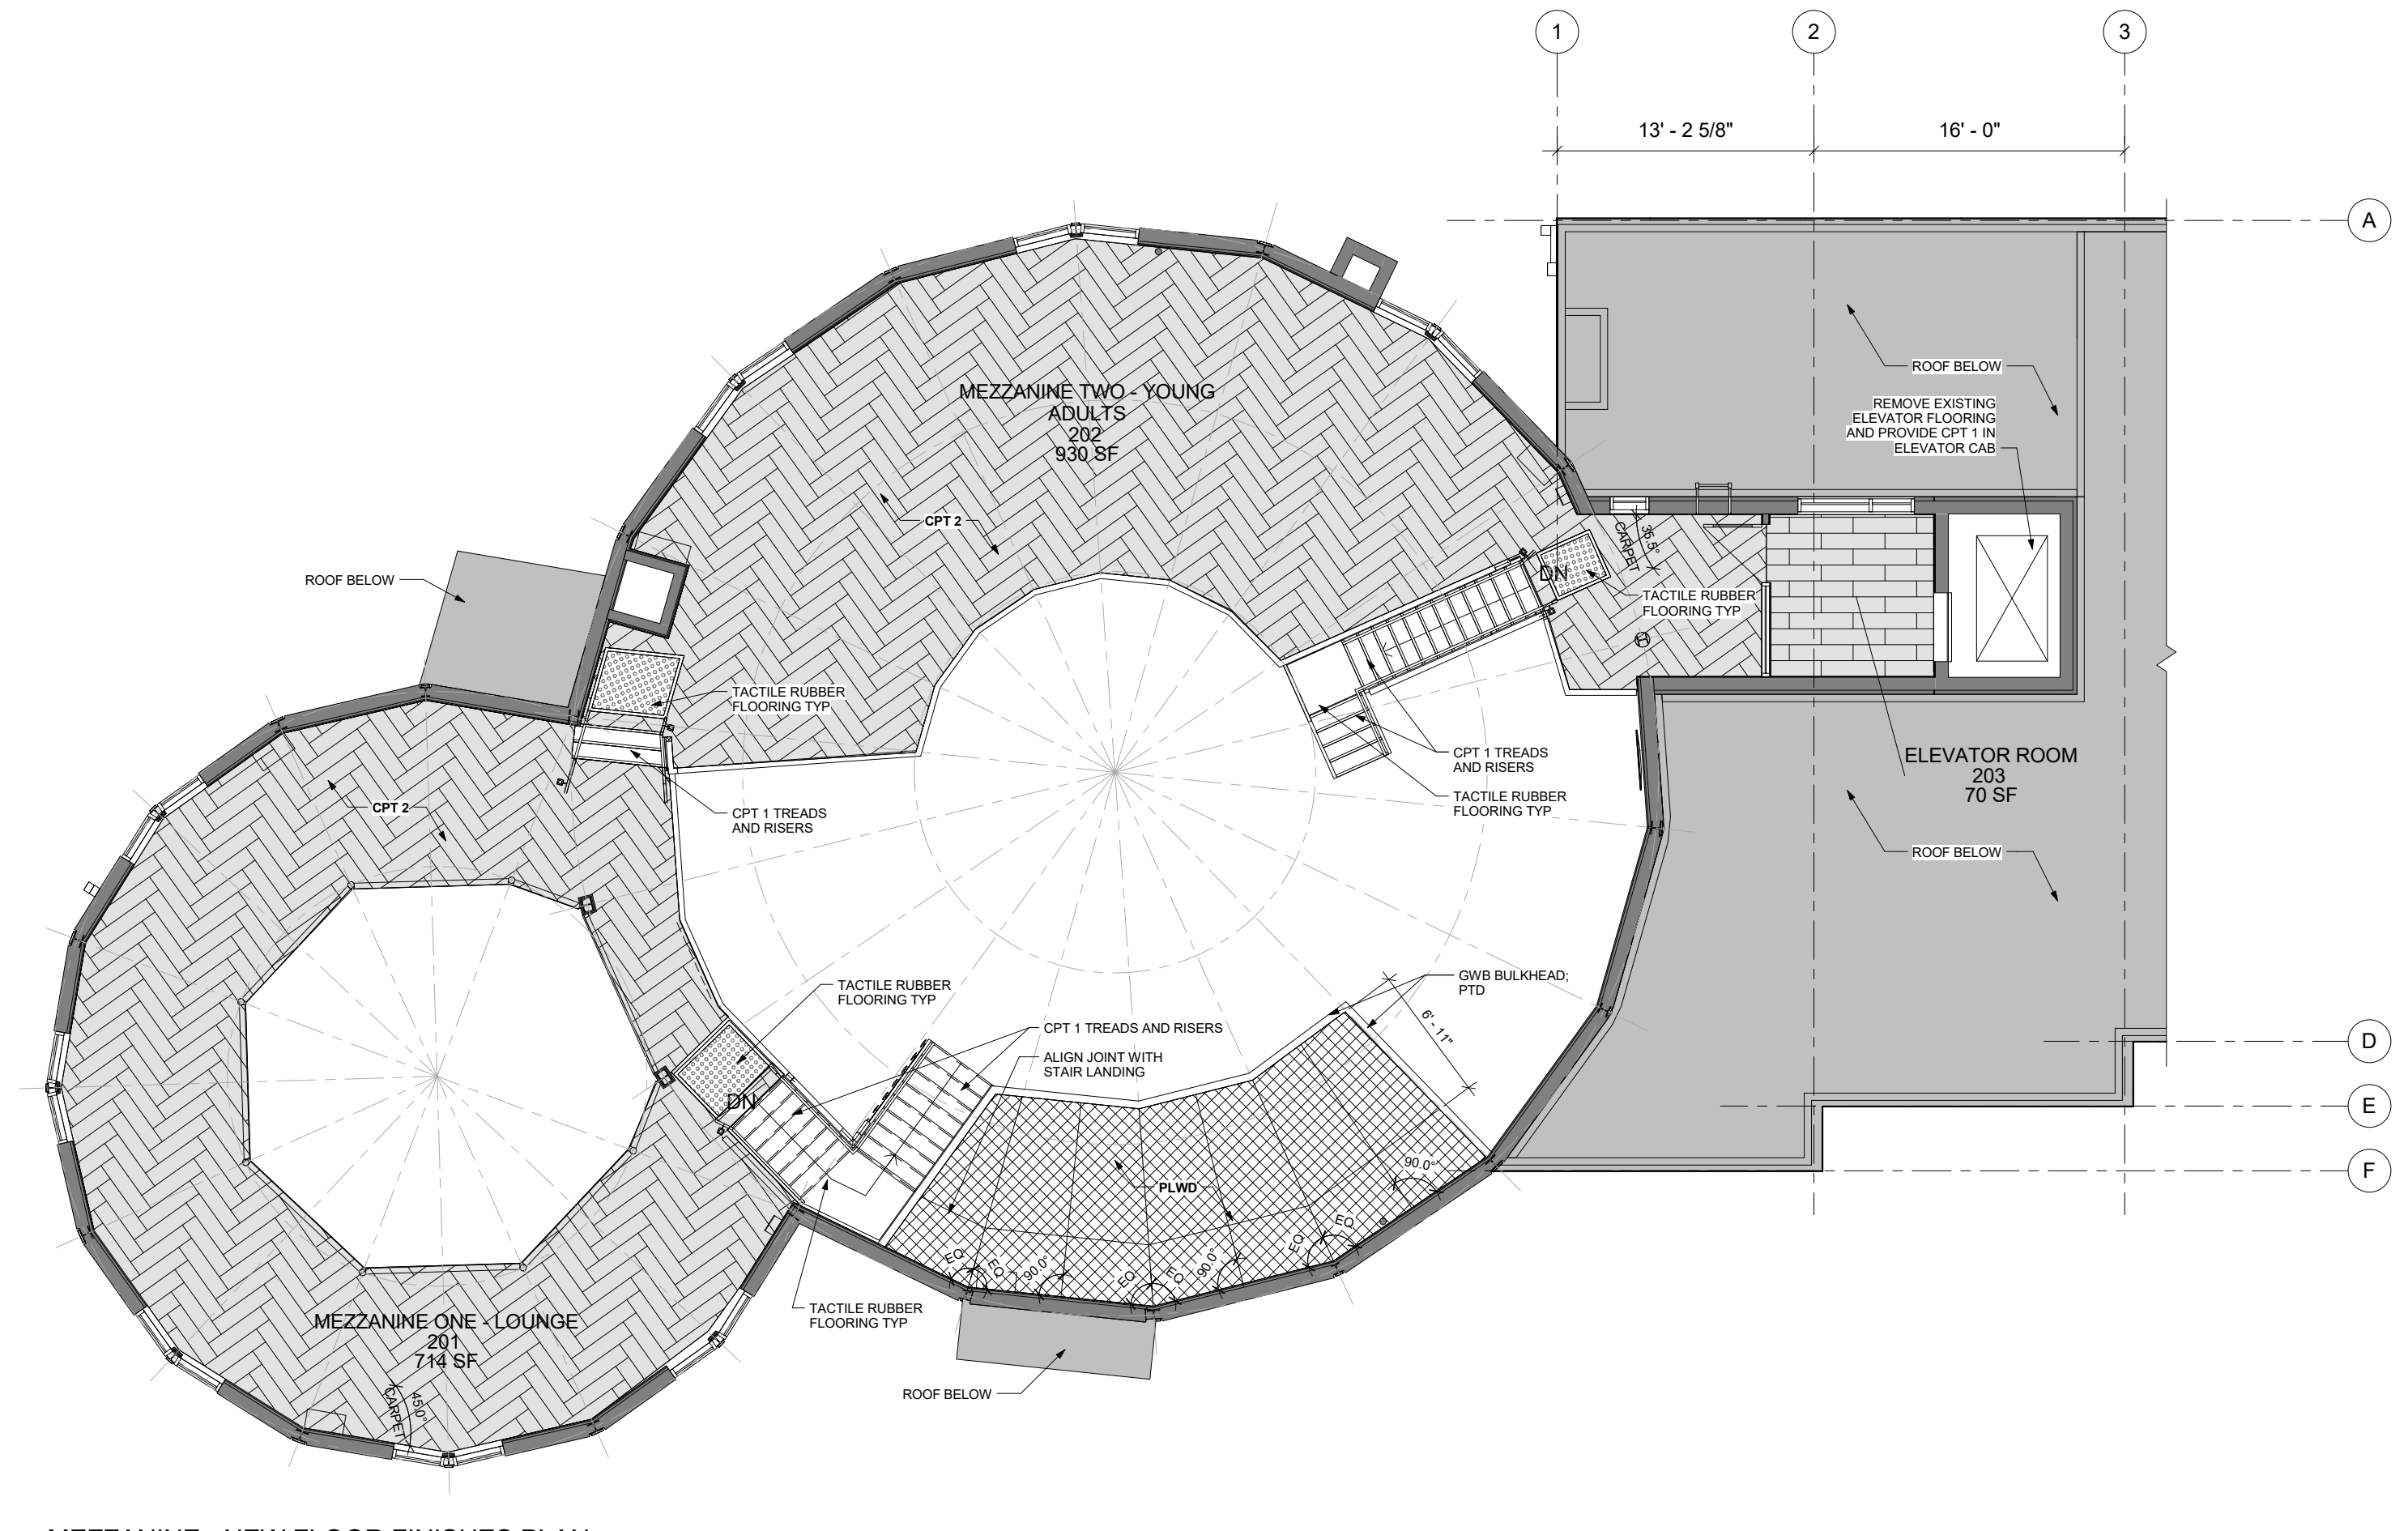

1 MEZZANINE - NEW FLOOR FINISHES PLAN  
1/8" = 1'-0"

678 MAIN STREET WINNIPEG, MB R3B 1E4  
 204 488 3857 tel. 204 488 0216 fax.  
 www.bridgmancollaborative.ca  
 bridgmancollaborative ARCHITECTURE  
 WINNIPEG  
 THE CITY OF WINNIPEG PLANNING, PROPERTY AND DEVELOPMENT DEPARTMENT MUNICIPAL ACCOMMODATIONS DIVISION  
 4TH FLOOR - 185 KING STREET R3B 1J1  
 Project: St. Vital Library  
 6 Fermor Ave. Winnipeg, MB  
 Project Number: 1605  
 Bid Opportunity Number: 788-2016  
 Drawing Title: FLOOR FINISHES PLAN  
 # Issue/Revision Date  
 1 ISSUED FOR CONSTRUCTION SEPT 9, 2016  
 Sheet No: A903  
This drawing is property of the Architect and cannot be reproduced or used without the consent of the Architect. The contractor is responsible for checking and verifying all levels and dimensions and shall report all discrepancies to the Architect and obtain clarification prior to commencing work.