

St. Vital Library

6 Fermor Ave. Winnipeg, MB

ABBREVIATIONS

A/VB	Air/Vapour Barrier (Fully Adhered)	MAR	Marmoleum
ACT	Acoustic Ceiling Tile	MAX	Maximum
ADB	Auto Door Bottom	MECH	Mechanical
AFF	Above Finished Floor	MIN	Minimum
B/O	Bottom Of	MTL	Metal
B/U	Built-Up	MR	Moisture Resistant
BTW	Between	N/A	Not Applicable
CB	Catch Basin	NIC	Not In Contract
CGSB	Canada Government Standards Board	OSB	Oriented Strand Board
CIP	Cast In Place	PC	Precast
CL	Door Closer	PH	Panic Hardware
CLR	Clear	PLAM	Plastic Laminate
CLNG	Ceiling	PLWD	Plywood
CMU	Concrete Masonry Unit	PLSH	Polished
CONC	Concrete	PP	Push Plate
CONT	Continuous	PREFIN	Pre-finished
CPT	Carpet Tile	PS	Privacy Set
CT	Ceramic Tile	PSF	Pressed Steel Frame
C/W	Complete With	PT	Pressure Treated
DIA	Diameter	PTD	Painted
DB	Dead Bolt	PTG	Pressure Treated Green
DO	Door Opener	RAD	Roof Area Divider
DP	Door Pull	RS	Reverse Swing
DS	Door Sweep	RSF	Resilient Sheet Flooring
EQ	Equal	RB	Rubber Wall Base
ELEC	Electrical	RWL	Rain Water Leader
EXIST	Existing	SBM	Supplied by Manufacturer
FB	Flush Bolt	SBO	Supplied by Owner
FE	Fire Extinguisher	SC	Self Cove Base
FEC	Fire Extinguisher Cabinet	SF	Square Feet
FL	Fusible Link	SIM	Similar
FLH	Fixed Lever Handle	SS	Stainless Steel
F.R.R.	Fire Rated	ST	Stain
FS	Floor Stop	STL	Steel
G1	Grade One	STRUCT	Structural
G2	Grade Two	STG	Stain Grade
GA	Gauge	SVC	Sheet Vinyl Cove
GALV	Galvanized	SVF	Sheet Vinyl Floor
GFR	Glass Fibre-Reinforced	SWD	Solid Wood Door
GL	Glazing	TH	Threshold
GWB	Gypsum Wall Board	T/O	Top Of
HM	Hollow Metal	TYP	Typical
HORIZ	Horizontal	U/S	Underside
INS	Insulated	VB	Vapor Retarder/Barrier
KMM	Key to Master	VCT	Vinyl Composite Tile
KP	Kick Plate	VERT	Vertical
LH	Lever Handle	VSG	Vinyl Sheet Good
LAM	Laminate	W/	With
		W/C	Washroom
		WD	Wood
		WG	Wired Glass
		WMFE	Wall Mounted Fire Extinguisher
		WS	Wall Stop
		WSP	Weather Stripping

CONSULTANTS

ARCHITECTURAL

BridgmanCollaborative Architecture
contact: Wins Bridgman

678 Main St
Winnipeg Manitoba
R3B 1E4
(t) 204-488-3857
(f) 204-488-0216
(e) wins@bridgmancollaborative.ca

STRUCTURAL

Total Project Managment
contact: David Poole

61 Cathedral Avenue
Winnipeg Manitoba
R2W 0W6
(t) 204-330-2611
(e) david@totalprojectmngmt.ca

MECHANICAL

HDK Consulting
contact: David Ho

55-81 Garry Street
Winnipeg Manitoba
R3C 4J9
(t) 204-818-0390
(e) david.ho@hdkconsulting.com

ELECTRICAL & COMMUNICATIONS

HDK Consulting
contact: Hugo Cea Canas

55-81 Garry Street
Winnipeg Manitoba
R3C 4J9
(t) 204-818-0390
(e) hugo.ceacanas@hdkconsulting.com

LISTS OF DRAWINGS

ARCHITECTURAL DRAWINGS	
NUMBER	DRAWING NAME
G000	COVER PAGE
G001	ASSEMBLIES AND GENERAL NOTES
D101	DEMOLITION - BASEMENT PLAN
D102	DEMOLITION - MAIN FLOOR PLAN
D103	DEMOLITION - MEZZANINE PLAN
D104	DEMOLITION - BASEMENT RCP
D105	DEMOLITION - MAIN FLOOR RCP
D106	DEMOLITION - MEZZANINE RCP
A001	SITE PLAN
A101	BASEMENT FLOOR PLAN
A102	MAIN FLOOR PLAN
A103	MEZZANINE FLOOR PLAN
A105	ROOF PLAN
A151	BASEMENT RCP
A152	MAIN FLOOR RCP
A153	MEZZANINE RCP
A201	EXTERIOR ELEVATIONS
A501	DETAILS
A502	DETAILS
A551	ROOF DETAILS
A552	ROOF DETAILS
A553	ROOF DETAILS
A554	ROOF DETAILS
A601	STAIR PLANS & 3D AXOS
A602	STAIRS PLANS & 3D AXOS
A603	STAIR SECTIONS & TYP. DETAILS
A604	STAIR SECTIONS
A605	STAIR DETAILS
A606	STAIR DETAILS
A701	INT. ELEVATIONS & DETAILS
A702	INT. ELEVATIONS & DETAILS
A703	INT. ELEVATIONS & DETAILS
A704	INT. ELEVATIONS & DETAILS
A705	INT. ELEVATIONS & DETAILS
A706	INT. ELEV. DETAILS & MILLWORK NOTES
A901	DOOR SCHEDULE
A902	ROOM SCHEDULE
A903	FLOOR FINISHES PLAN
A904	PAINTING PLAN

STRUCTURAL DRAWINGS	
S001	GENERAL NOTES
S101	RAMP DEMO AND NEW RAMP FRAMING PLANS


MECHANICAL DRAWINGS	
M-1	DRAWING LIST, SYMBOL LEGEND AND BASEMENT PLUMBING DEMOLITION LAYOUT
M-2	MAIN FLOOR PLUMBING DEMOLITION LAYOUT
M-3	MAIN FLOOR HVAC DEMOLITION LAYOUT
M-4	BASEMENT NEW PLUMBING LAYOUT
M-5	MAIN FLOOR NEW PLUMBING LAYOUT
M-6	MEZZANINE NEW PLUMBING LAYOUT
M-7	BASEMENT NEW HVAC LAYOUT
M-8	MAIN FLOOR NEW HVAC LAYOUT
M-9	MECHANICAL SCHEDULES AND SANITARY & DOMESTIC WATER SCHEMATICS
M-10	MECHANICAL SPECIFICATIONS

ELECTRICAL DRAWINGS	
E-1	DRAWINGS LISTS AND SYMBOL SCHEDULE
E-2	EXISTING BASEMENT LIGHTING & EMERGENCY LIGHTING PLAN
E-3	EXISTING MAIN FLOOR LIGHTING & EMERGENCY LIGHTING PLAN
E-4	EXISTING MEZZANINE LIGHTING & EMERGENCY LIGHTING PLAN
E-5	EXISTING BASEMENT POWER PLAN
E-6	EXISTING MAIN FLOOR POWER PLAN
E-7	EXISTING MEZZANINE POWER PLAN
E-8	NEW BASEMENT LIGHTING PLAN
E-9	NEW MAIN FLOOR LIGHTING PLAN
E-10	NEW BASEMENT POWER PLAN
E-11	NEW MAIN FLOOR POWER PLAN
E-12	NEW MEZZANINE POWER PLAN
E-13	NEW BASEMENT LIFE SAFETY SYSTEMS PLAN
E-14	NEW MAIN FLOOR LIFE SAFETY SYSTEMS PLAN
E-15	NEW MEZZANINE LIFE SAFETY SYSTEMS PLAN
E-16	ELECTRICAL SCHEDULES AND FIRE ALARM RISER DIAGRAM
E-17	ELECTRICAL SPECIFICATIONS

TELECOMMUNICATIONS DRAWINGS	
T-1	DRAWINGS LISTS AND SYMBOL SCHEDULE
T-2	BASEMENT EXISTING TELECOMMUNICATIONS LAYOUT
T-3	MAIN FLOOR EXISTING TELECOMMUNICATIONS LAYOUT
T-4	NEW BASEMENT ACCESS CONTROL & COMMS PLAN
T-5	NEW MAIN FLOOR ACCESS CONTROL & COMMS PLAN
T-6	MEZZANINE FLOOR ACCESS CONTROL & COMMS PLAN
T-7	TELECOMMUNICATION SPECIFICATIONS AND SINGLE LINE DIAGRAM

GENERAL NOTES

- THESE DRAWINGS SHALL NOT BE SCALED
- THE CONTRACTOR IS RESPONSIBLE FOR THE VERIFICATION OF MEASUREMENTS AND QUANTITIES OF MATERIALS REQUIRED.
- DIMENSIONS ARE TO GRID LINES, FACE OF STUD, CONCRETE OR EXISTING WORK TO REMAIN UNLESS NOTED OTHERWISE.
- PERFORM WORK IN STRICT ACCORDANCE WITH THE 2012 MANITOBA BUILDING CODE AND ANY OTHER CODE OF PROVINCIAL APPLICATION. OBSERVE ALL LOCAL ORDINANCES AND REGULATIONS.
- CONTRACTOR TO REVIEW ALL ARCHITECTURAL, MECHANICAL, AND ELECTRICAL DRAWINGS FOR ALL OPENINGS THROUGH FLOOR, WALLS, AND ROOF ASSEMBLIES. REFER TO STRUCTURAL DETAILS FOR FRAMING.
- CONTRACTOR TO VERIFY ALL EXISTING SITE CONDITIONS AND REPORT ALL DISCREPANCIES TO THE CONTRACT ADMINISTRATOR PRIOR TO CONSTRUCTION.
- ALL PLYWOOD AND/OR WOOD BLOCKING USED AT OR BELOW GRADE IS TO BE PRESSURE-TREATED.
- ALL PLYWOOD OR WOOD BLOCKING USED ABOVE PLANE OF ROOF DECK IS TO BE PRESSURE-TREATED.
- IN CASE OF DOUBT; CONFLICT OR DISCREPANCIES ON THE DRAWINGS AND/OR SPECIFICATIONS; OR QUESTIONS REGARDING MATERIALS OR SUITABLE METHOD OF CONSTRUCTION, CONSULT ARCHITECT FOR CLARIFICATION BEFORE PROCEEDING WITH WORK.
- CONTRACTOR TO SUBMIT APPLICATIONS FOR EQUAL IN WRITING ALONG WITH SUPPORTING DATA, FOR APPROVAL PRIOR TO PROCEEDING.
- COMPENSATION WILL NOT BE MADE BECAUSE OF FAILURE TO MAKE PROPER SITE INVESTIGATIONS AND REPORT OF ANY DISCREPANCIES TO THE CONTRACT ADMINISTRATOR PRIOR TO TENDER CLOSING OR BECAUSE OF FAILURE TO UNDERSTAND FULL NATURE OF WORK.
- GENERAL CONTRACTOR TO COORDINATE AND PROVIDE ALL SOLID BLOCKING WITHIN THE WALL AND CEILING AREAS TO SUPPORT SURFACE MOUNTED FIXTURES AND FITTINGS INCLUDING, BUT NOT LIMITED TO APPLIANCES, HANDRAILS, SIGNS AND ACCESSORIES - INCLUDING ITEMS NOTED AS N.I.C. IN COORDINATION WITH THE OWNER.

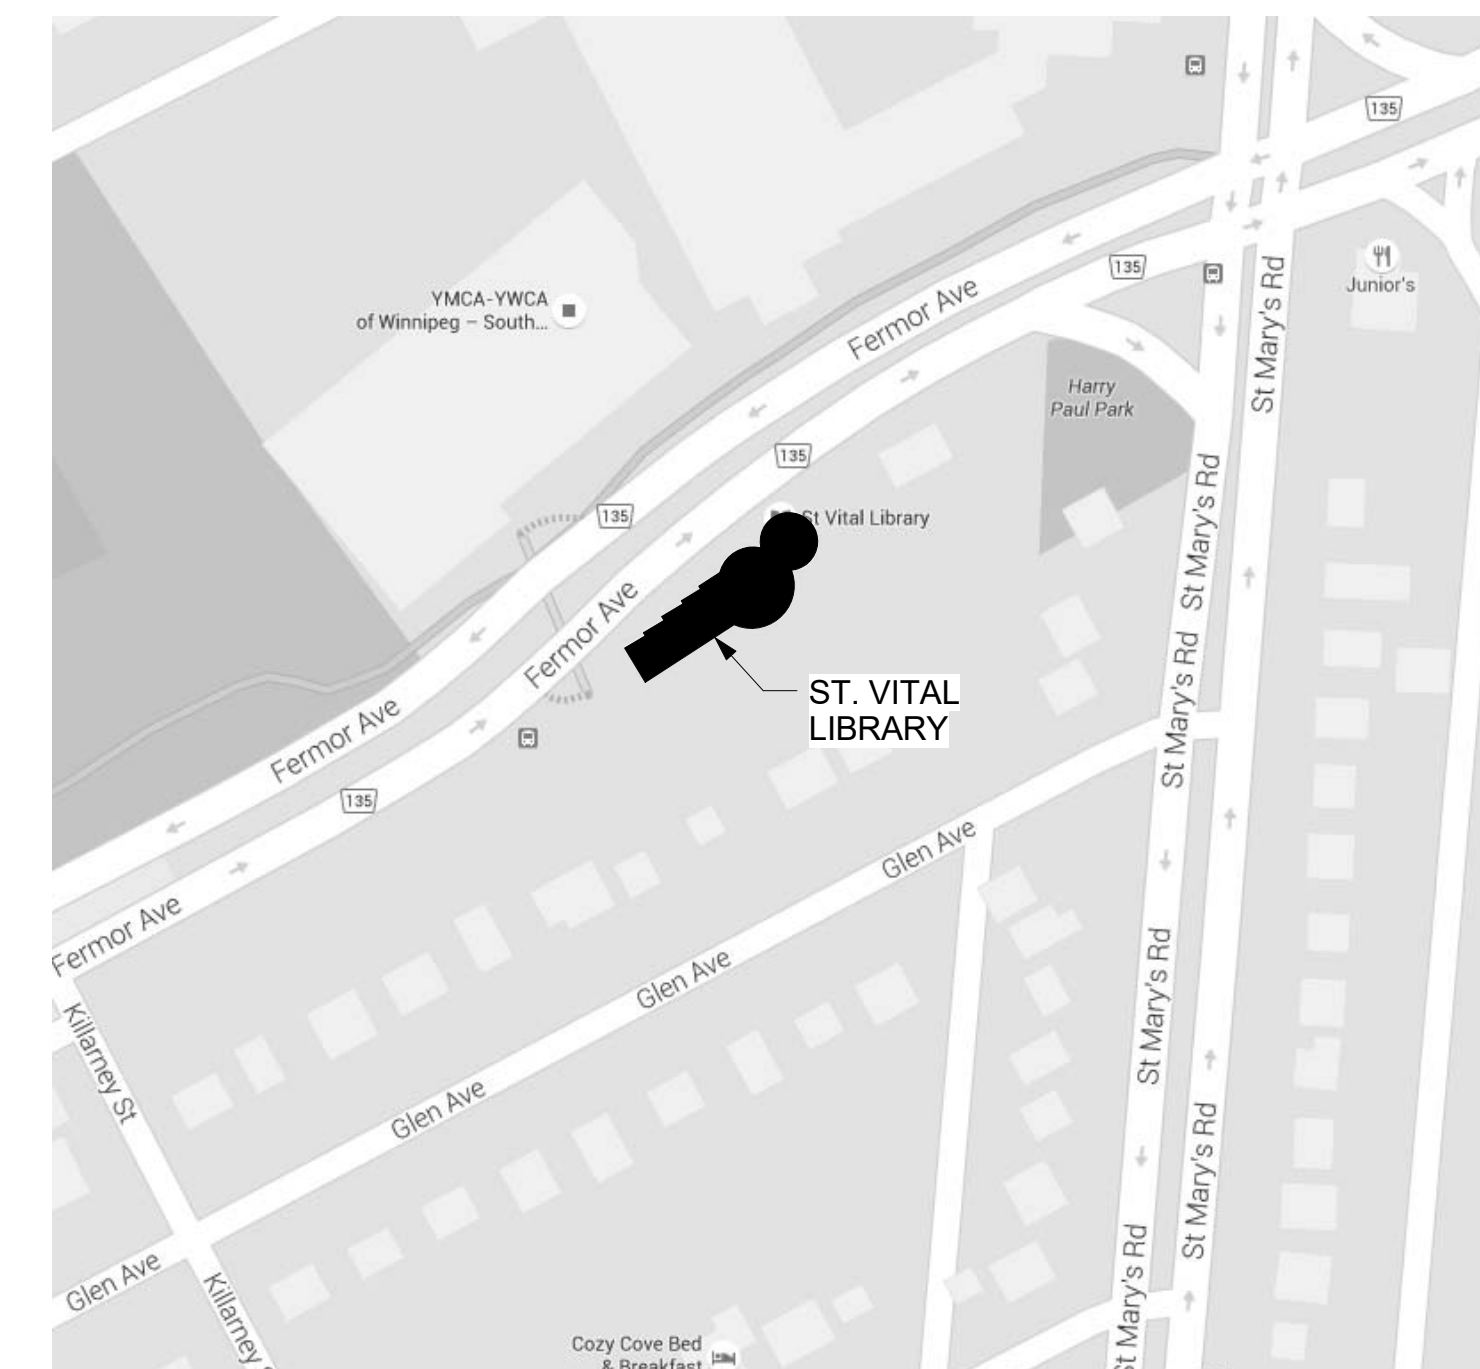

1 LOCATION MAP
NTS

bridgmancollaborative ARCHITECTURE
 www.bridgmancollaborative.ca
 678 MAIN STREET WINNIPEG, MB R3B 1E4
 204-488-3857 tel. 204-488-0216 fax.

bridgmancollaborative

PROVINCE OF MANITOBA
 WINS BRIDGMAN
 REGISTERED ARCHITECT
 SEPT 9, 2016

THE CITY OF WINNIPEG PLANNING, PROPERTY AND DEVELOPMENT DEPARTMENT
 MUNICIPAL ACCOMMODATIONS DIVISION
 4TH FLOOR - 185 KING STREET
 R3B 1J1

Project:
 St. Vital Library

6 Fermor Ave. Winnipeg, MB
 Project Number: 1005
 Bid Opportunity Number: 788-2016

Drawing Title:
 COVER PAGE

Issue/Revision Date
 1 ISSUED FOR CONSTRUCTION SEPT 9, 2016

Sheet No: **G000**

This drawing is property of the Architect and cannot be reproduced or used without the consent of the Architect. The contractor is responsible for checking and verifying all levels and dimensions and shall report all discrepancies to the Architect and obtain clarification prior to commencing work.