




NOTES:

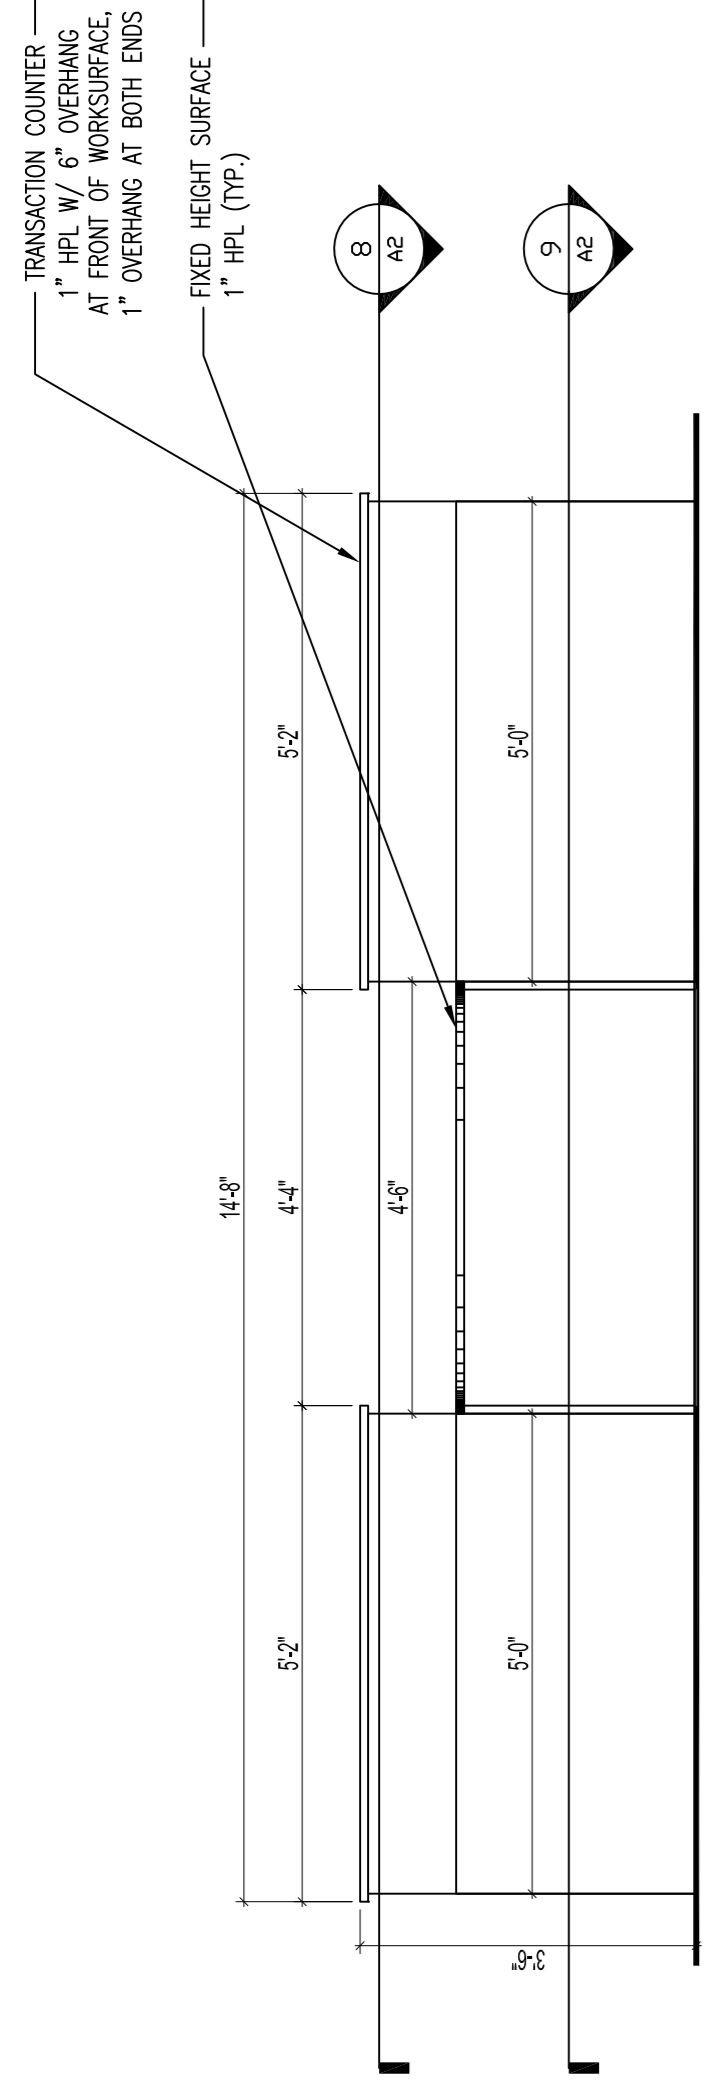


1 RECEPTION DESK FRONT ELEVATION - VISITOR SIDE
SCALE: 1/2"=1'-0"

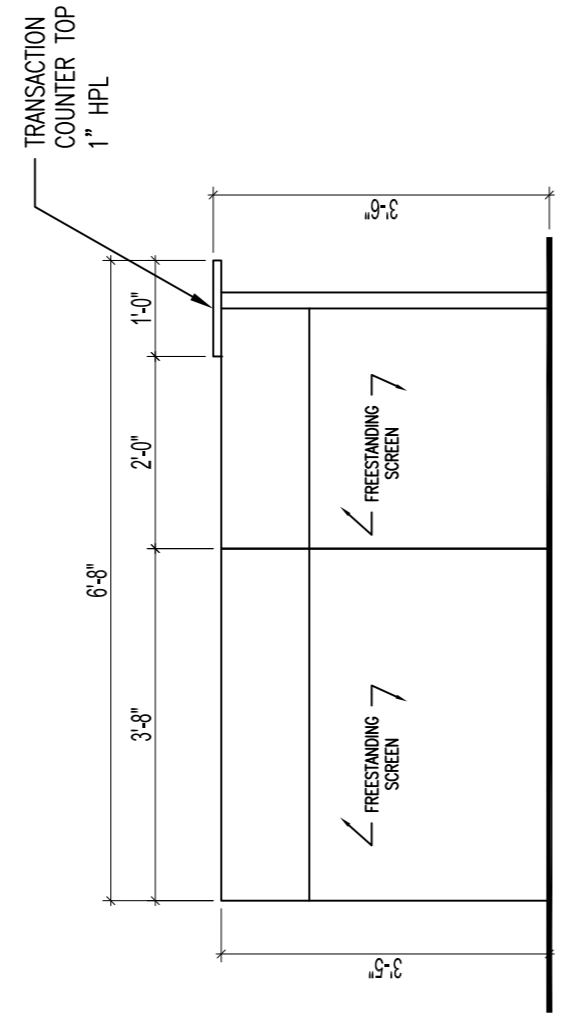


2 RECEPTION DESK SIDE ELEVATION - VISITOR SIDE
SCALE: 1/2"=1'-0"

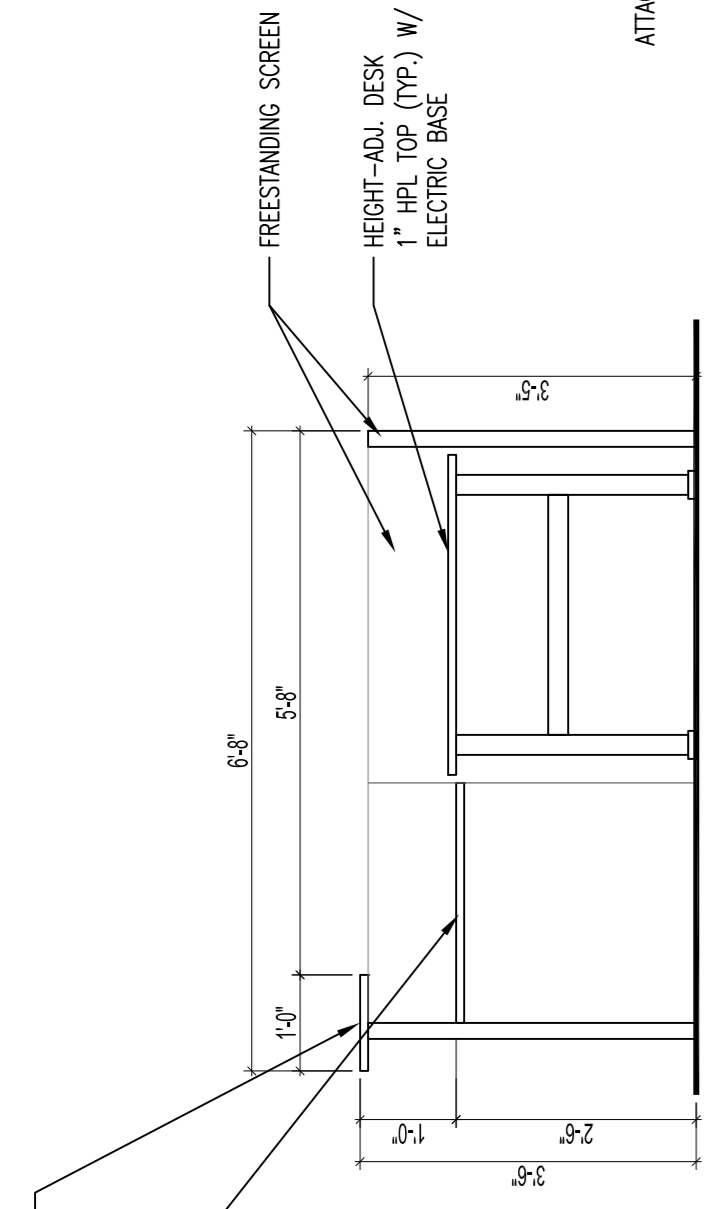


5 RECEPTION DESK SIDE ELEVATION - STAFF SIDE
SCALE: 1/2"=1'-0"

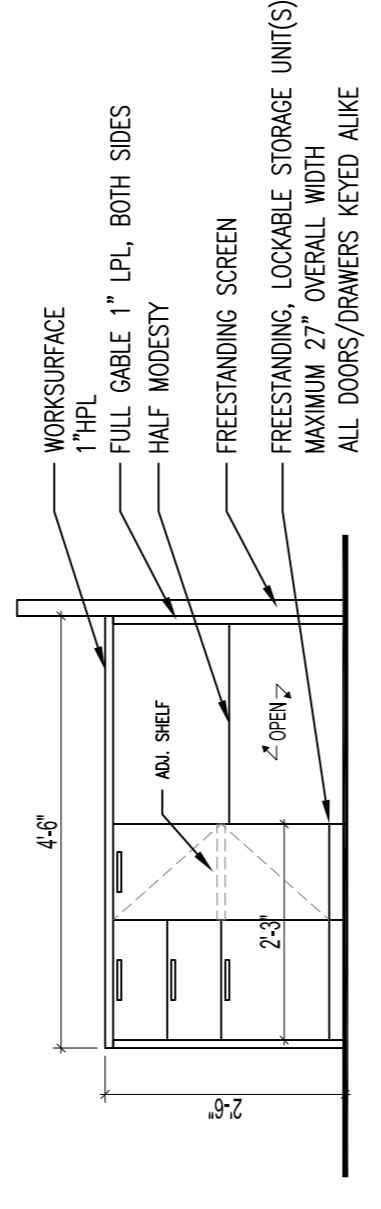


6 RECEPTION DESK CREENZA ELEVATION
SCALE: 1/2"=1'-0"

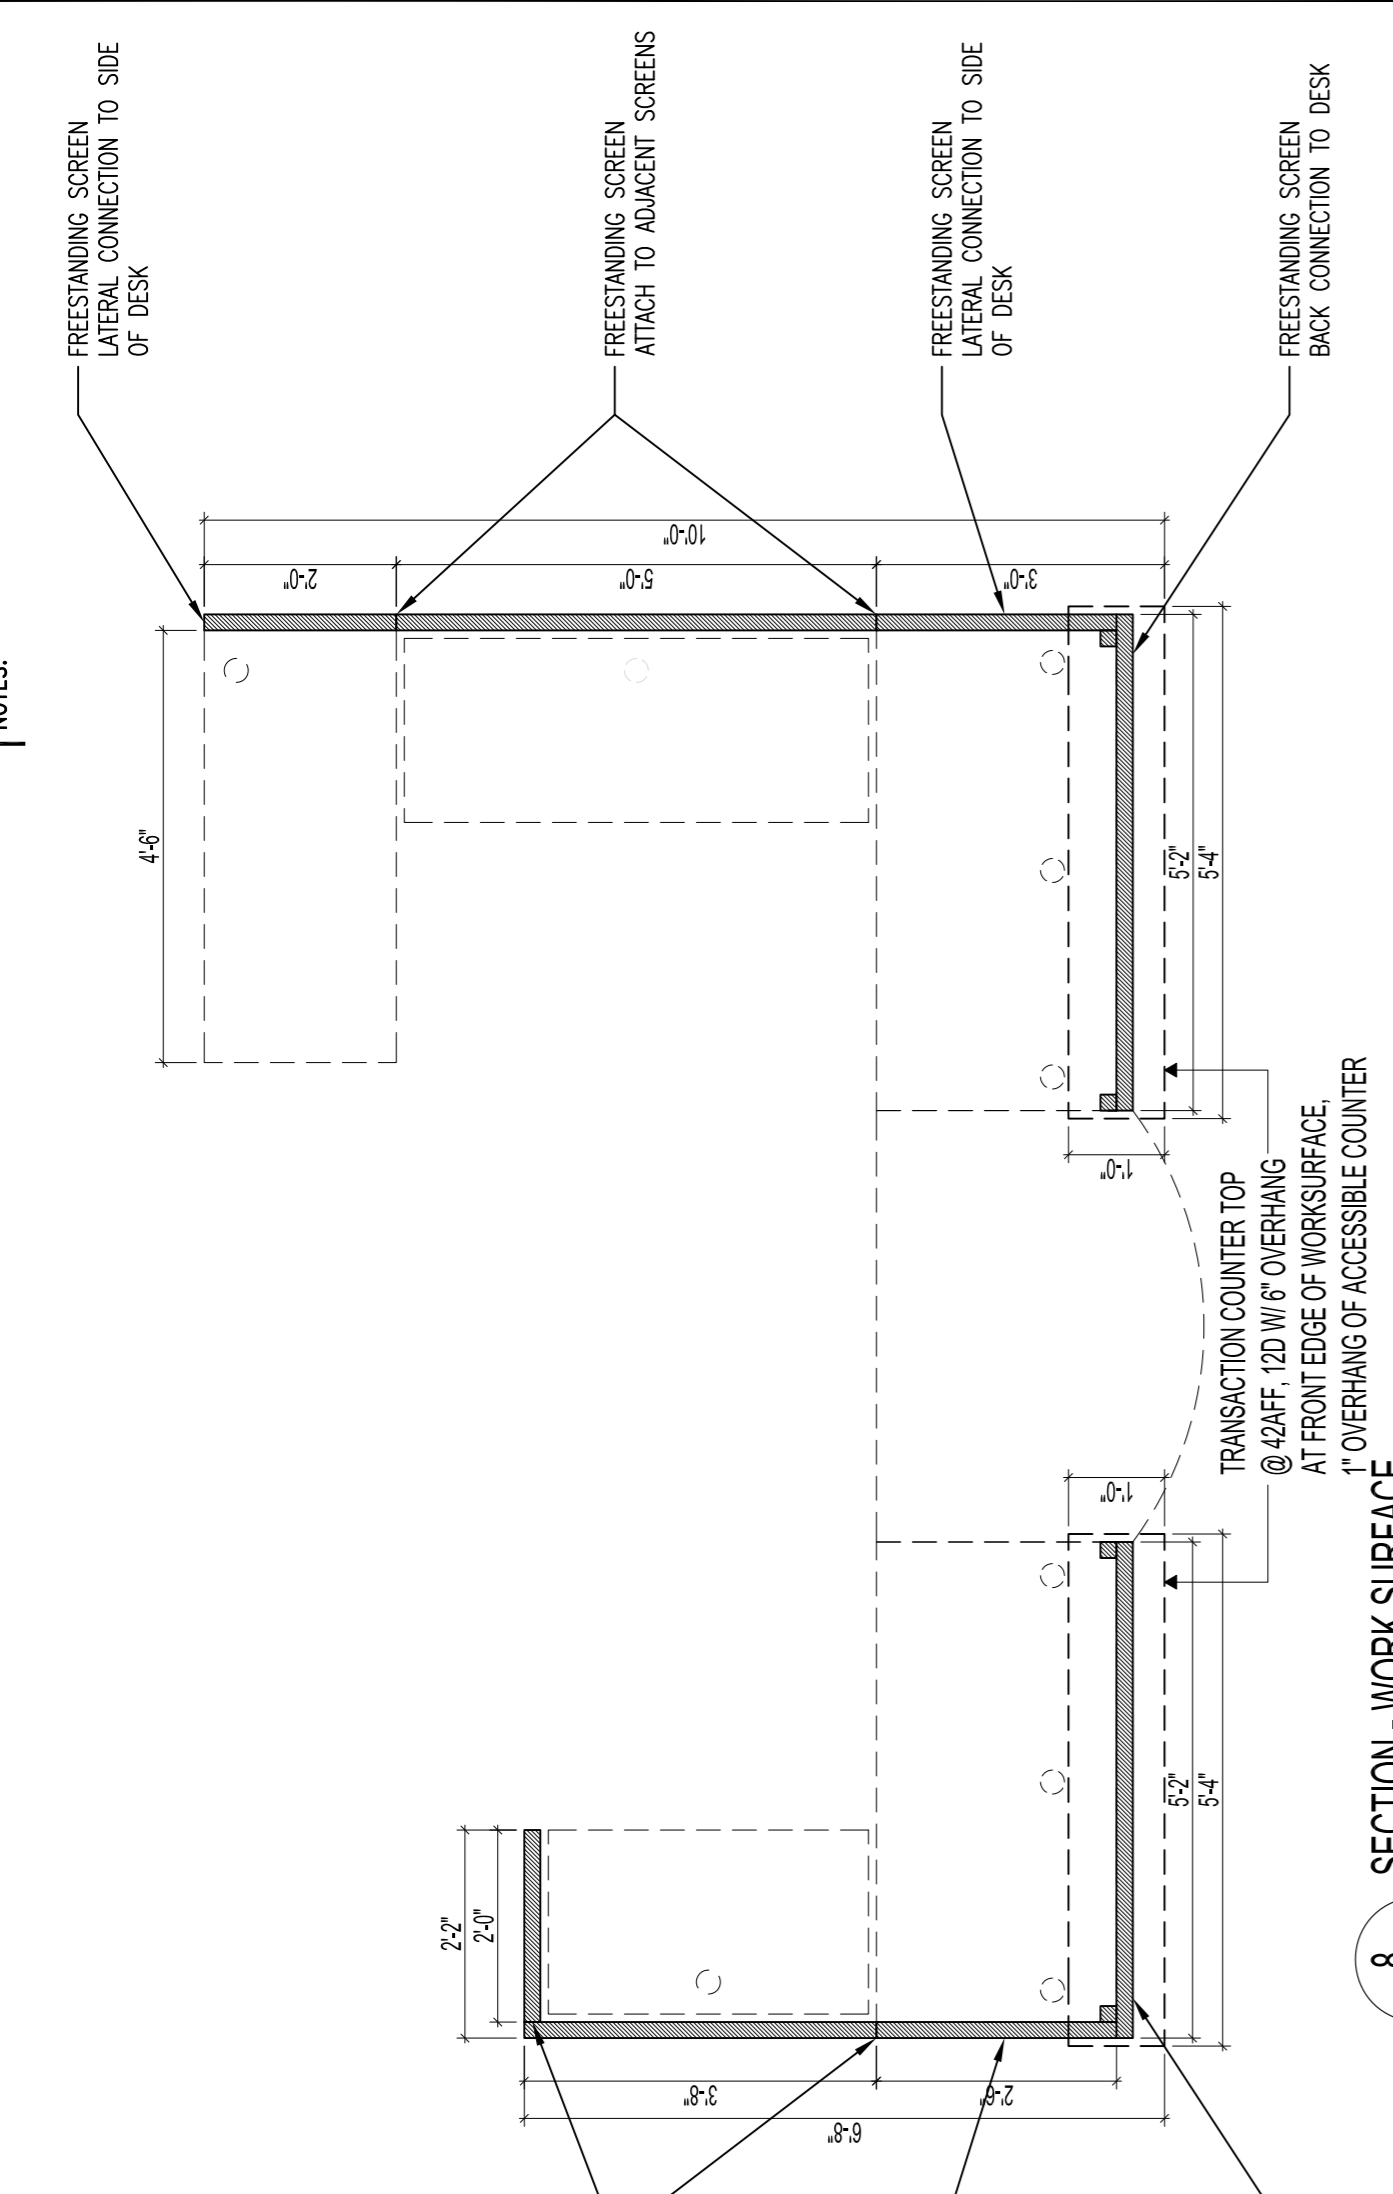


8 SECTION - WORK SURFACE
SCALE: 1/2"=1'-0"

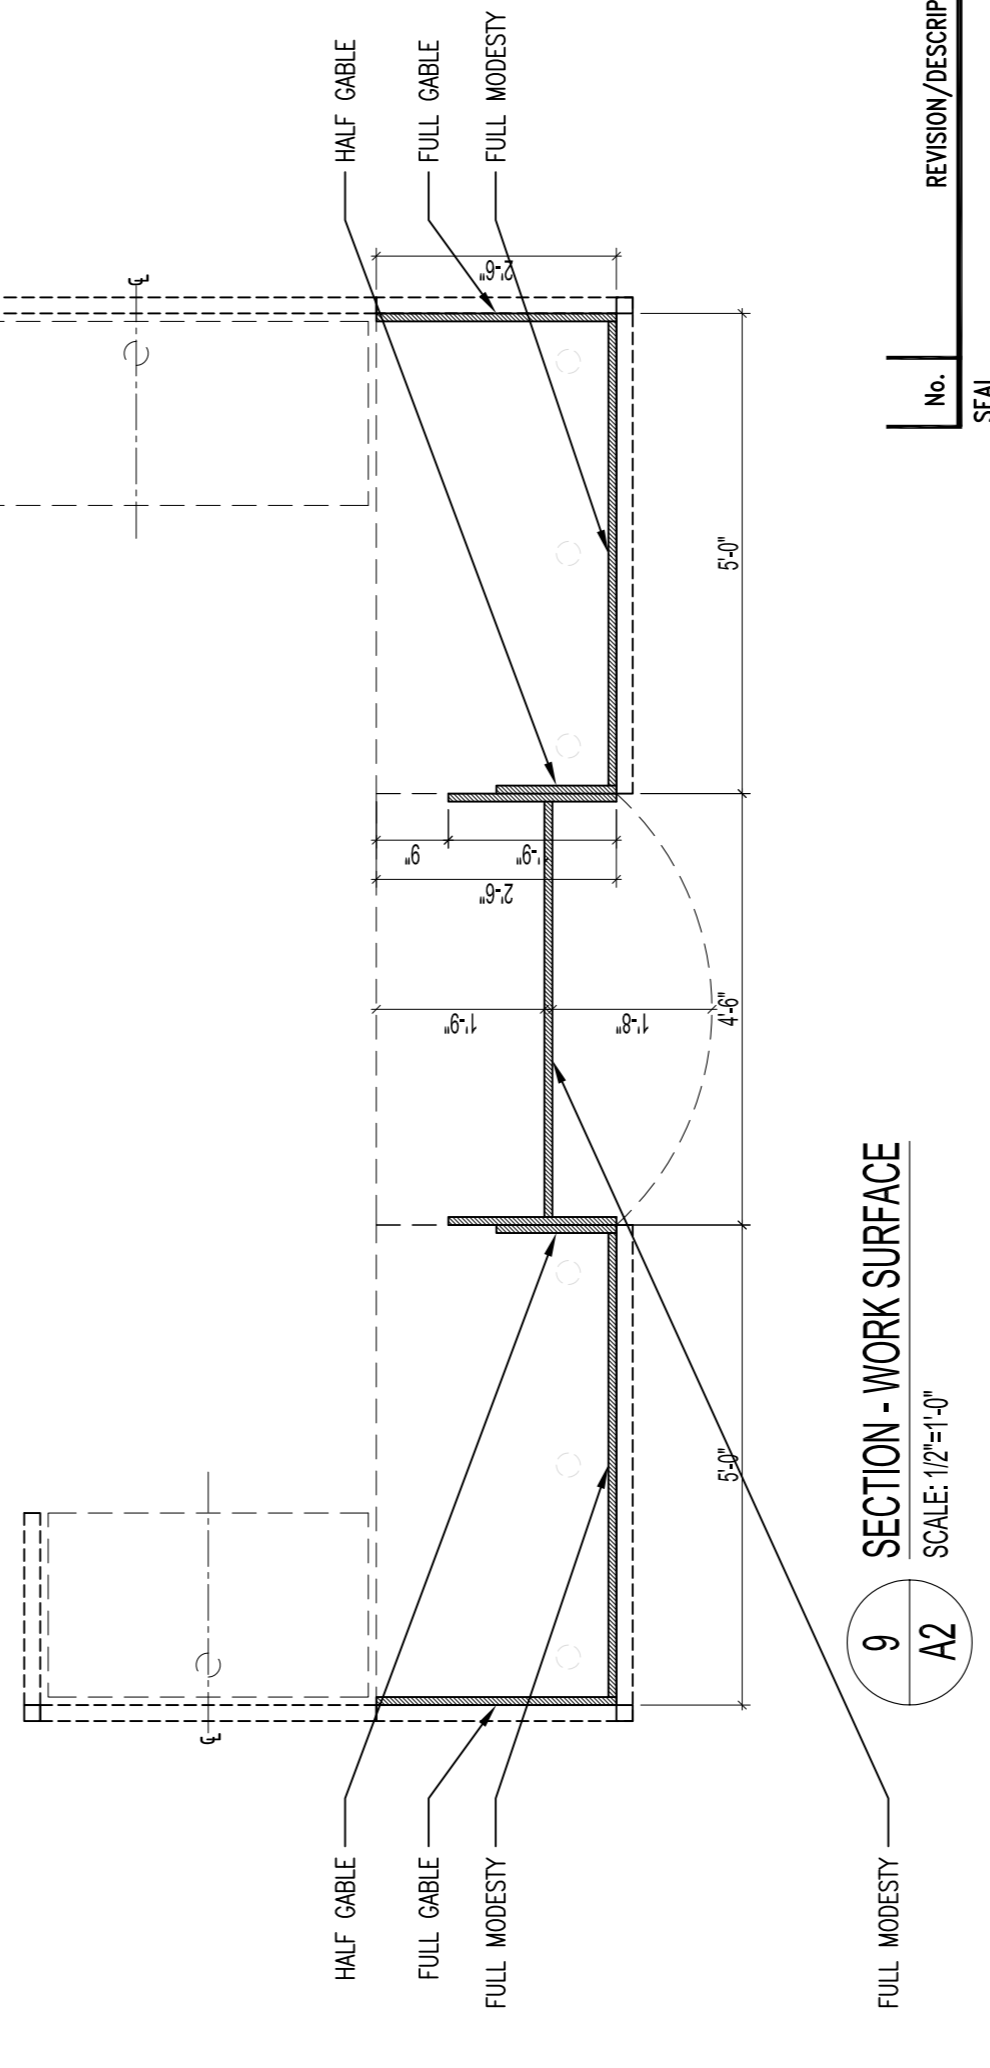


9 SECTION - WORK SURFACE
SCALE: 1/2"=1'-0"

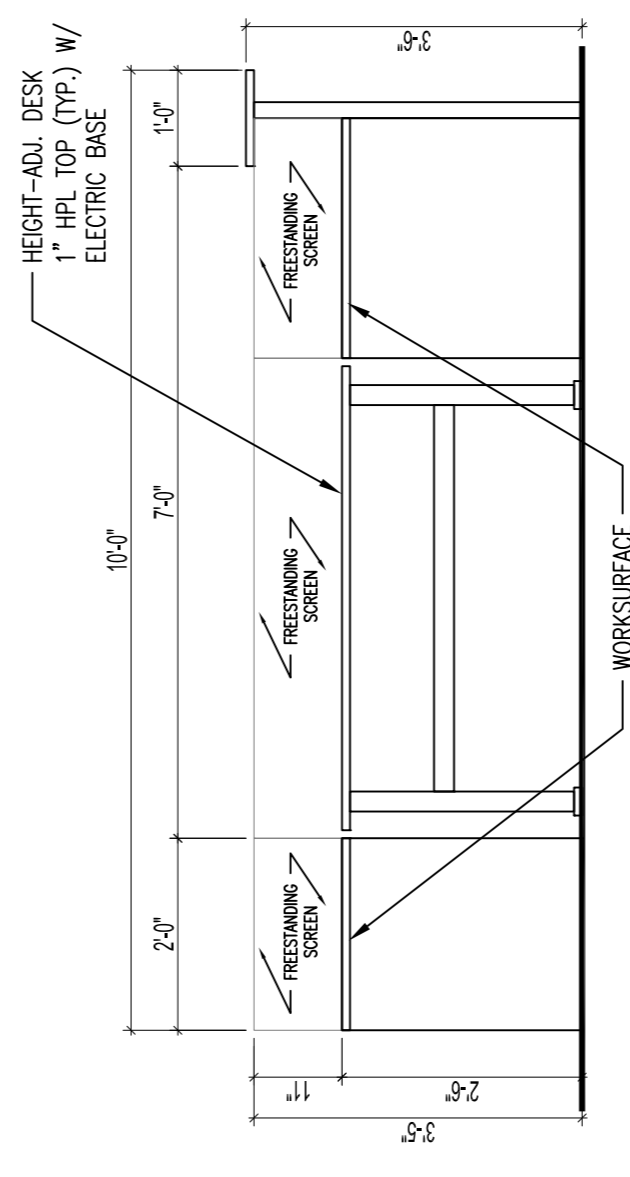


7 RECEPTION DESK SIDE ELEVATION - STAFF SIDE
SCALE: 1/2"=1'-0"

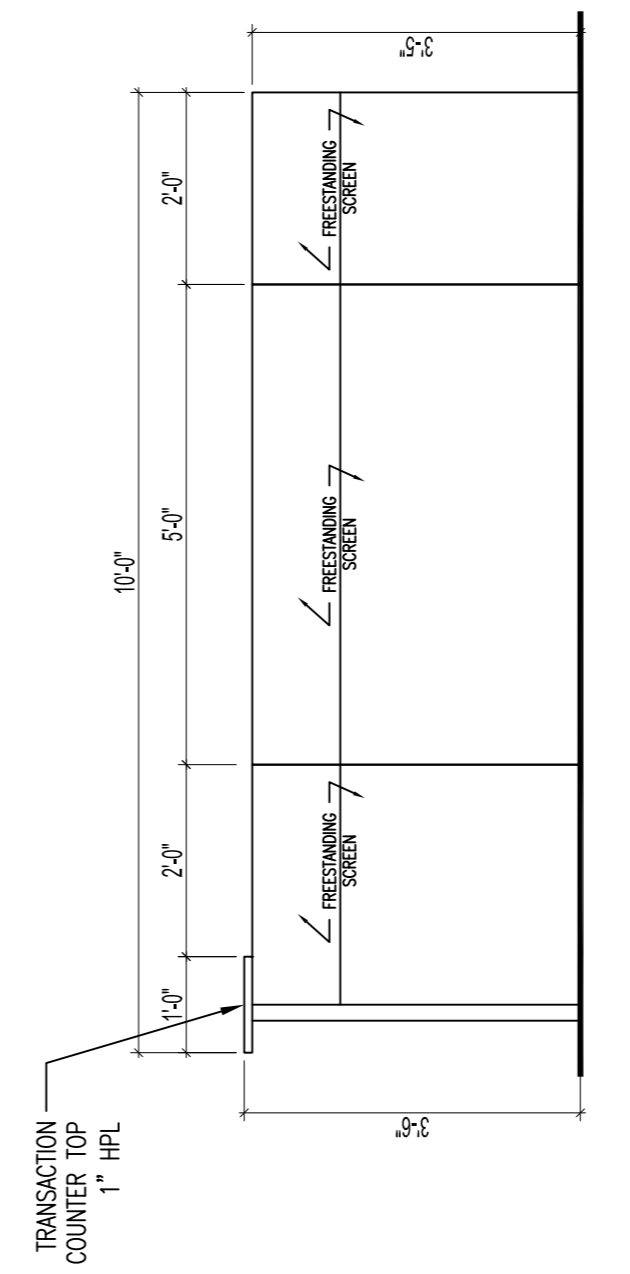

3 RECEPTION DESK SIDE ELEVATION - VISITOR SIDE
SCALE: 1/2"=1'-0"

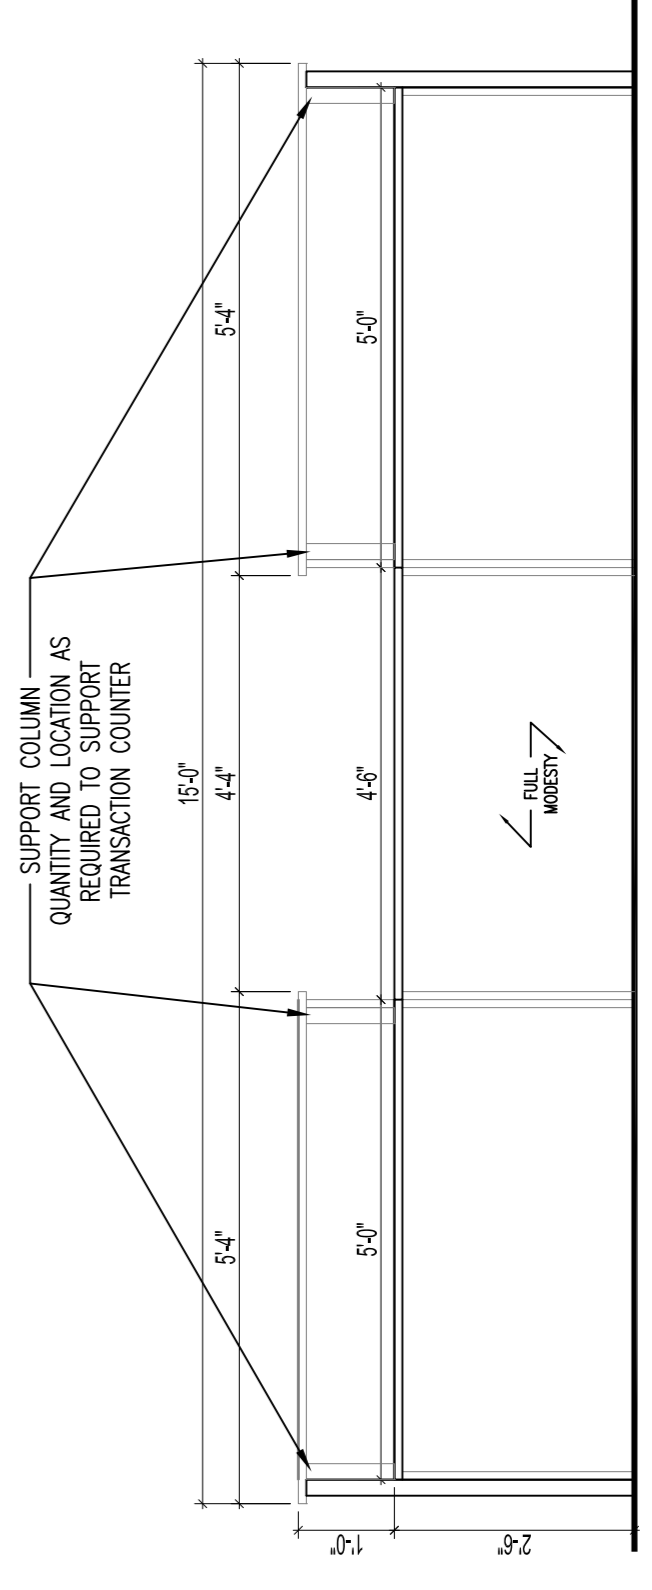

4 RECEPTION DESK FRONT ELEVATION - STAFF SIDE
SCALE: 1/2"=1'-0"

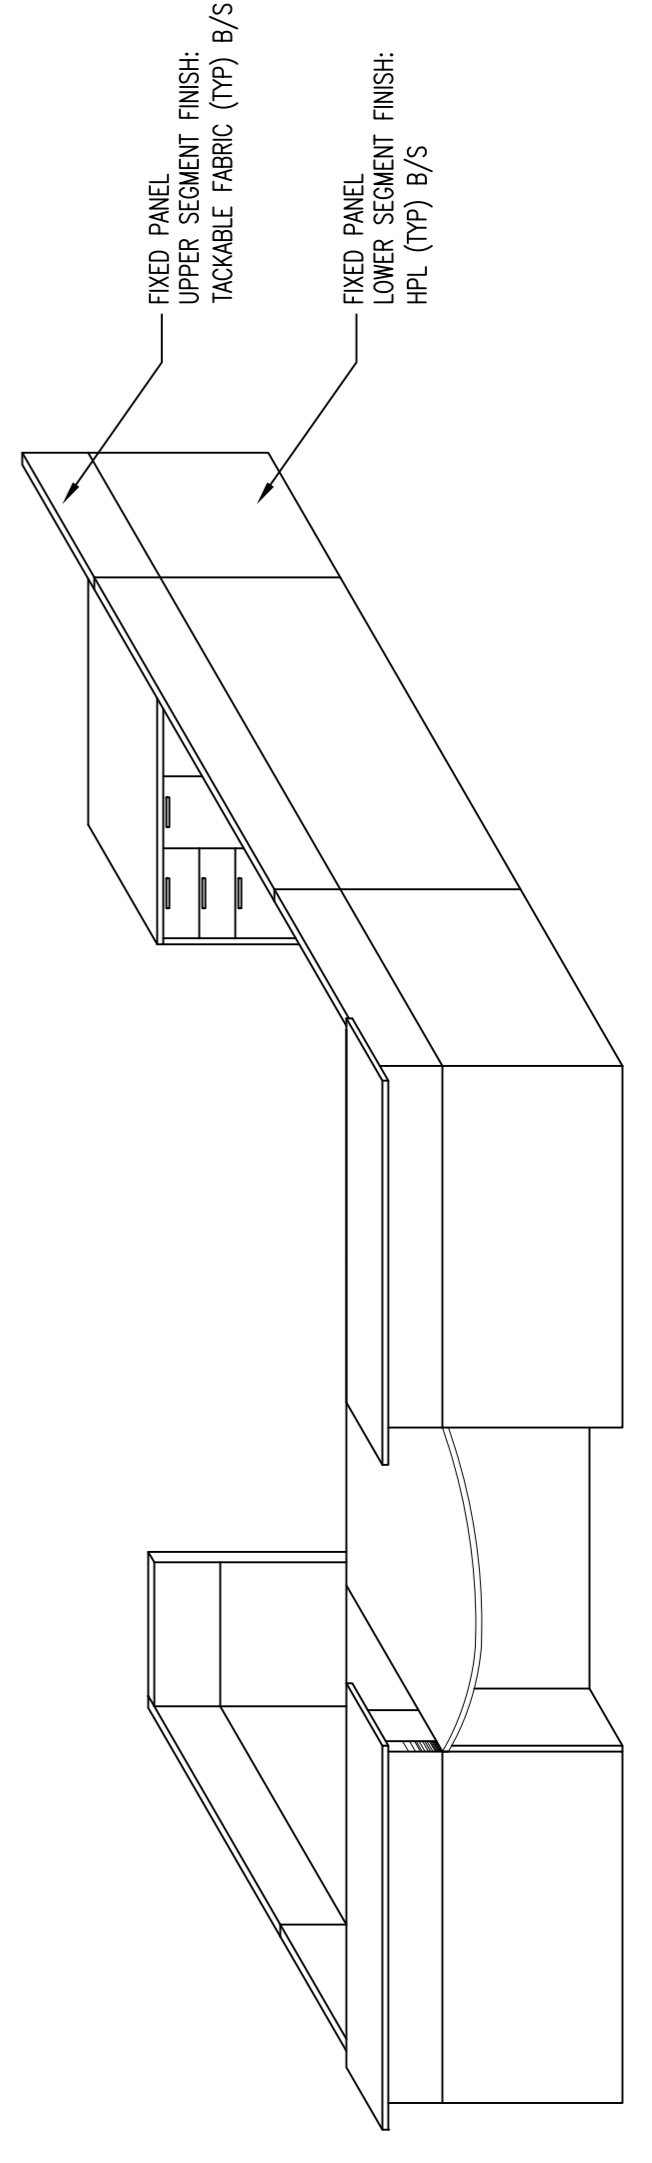

10 RECEPTION DESK ISOMETRIC
SCALE: 3/8"=1'-0"

No.	REVISION/DESCRIPTION	BY	DATE

DRAWN	CHECKED	CAD	DESIGNED	CAD	APPROVED	CAD

THE CITY OF WINNIPEG
PLANNING, PROPERTY AND
DEVELOPMENT DEPARTMENT
MUNICIPAL ACCOMMODATIONS DIVISION
3-65 GARRY STREET, R3C 4K4

PROJECT
DYNASTY BUILDING
NEW RECEPTION DESK
180 KING STREET

SHEET TITLE
FOURTH FLOOR PLAN
ELEVATIONS & SECTIONS

SCALE	PROJECT No:	SHEET No:
AS SHOWN	2018-050	A2

DRAWING SHEET SIZE: A1 (841mm x 594mm) PLOT 1:1