

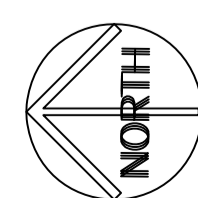


NOTES :

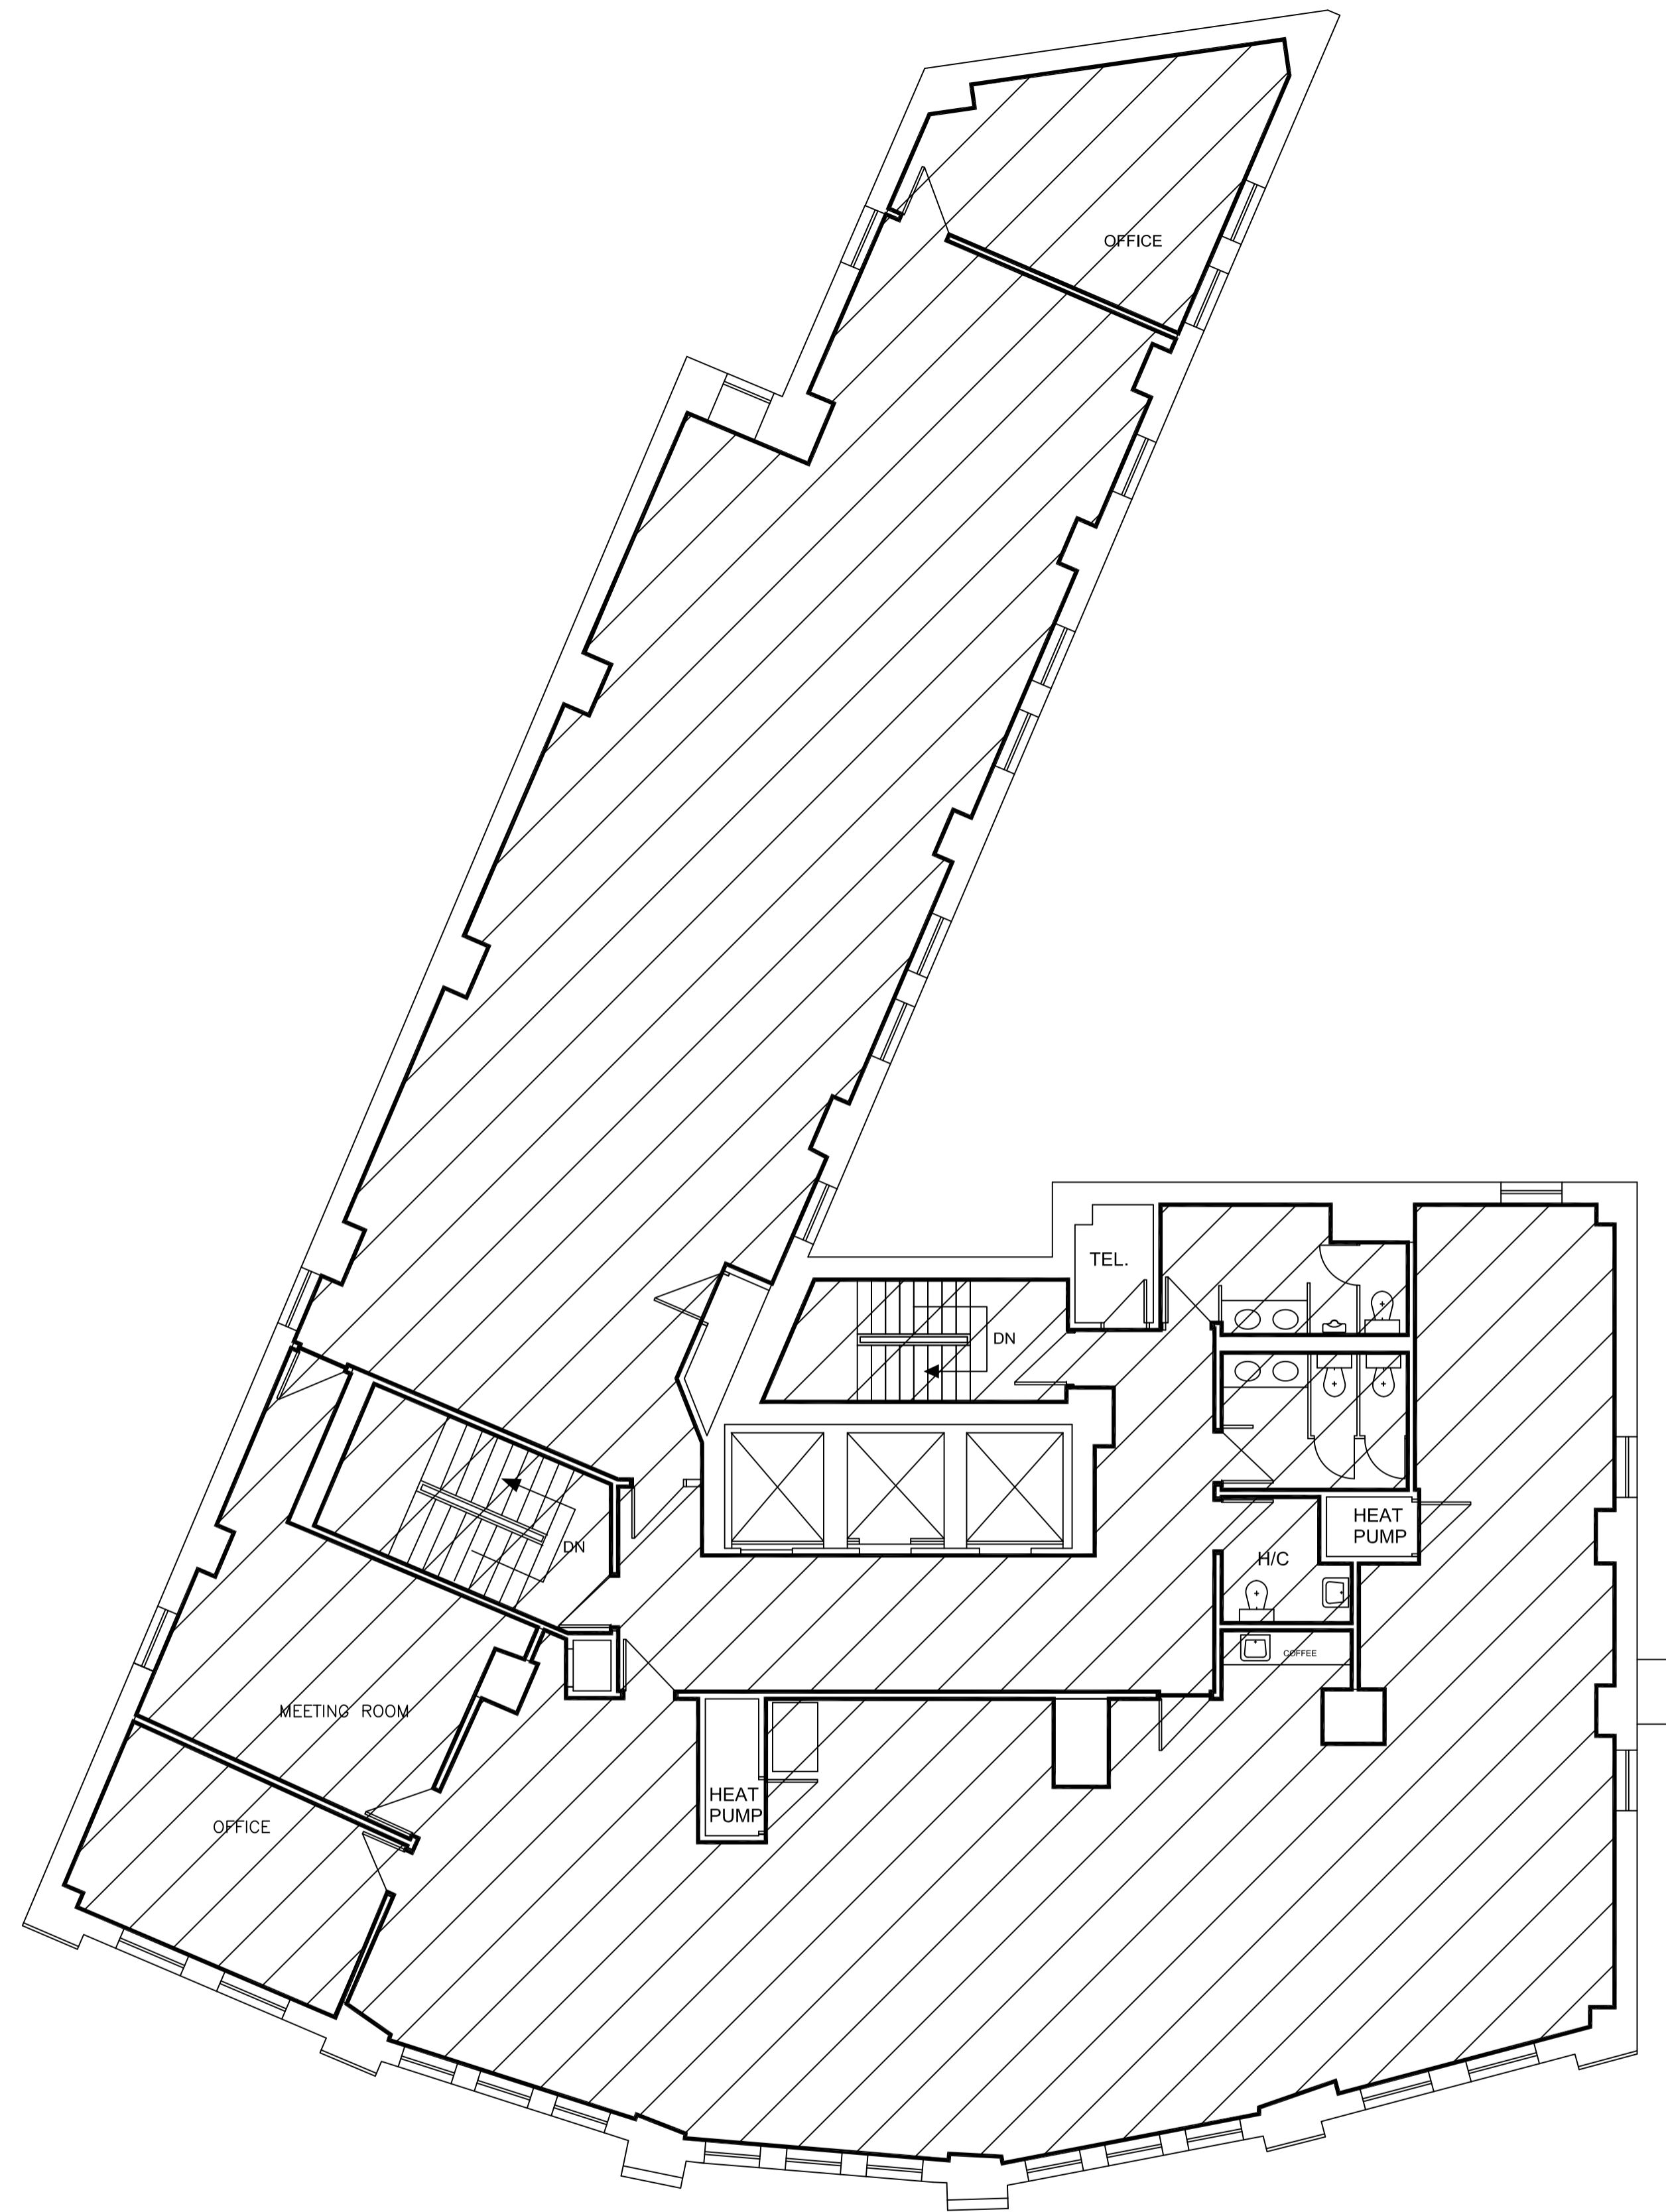

**457 MAIN STREET  
CONFEDERATION BLDG.  
SIXTH FLOOR PLAN**

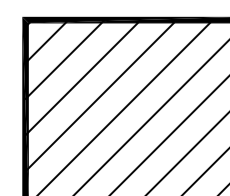

**AREA TO BE CLEANED  
5,243 SQ. FT.**

NO.	REVISION/DESCRIPTION	BY	DATE
SEALS			

DRAWN BY	CHECKED BY	APPROVED
TC	USER	APPROVAL

DATE 2011.02.25

 THE CITY OF WINNIPEG  
 PLANNING, PROPERTY AND  
 DEVELOPMENT DEPARTMENT  
 3-65 GARRY STREET  
 R3C 4K4

PROJECT

CONFEDERATION BUILDING  
457 MAIN STREET

SHEET TITLE

SIXTH FLOOR PLAN  
AREAS TO CLEAN

**0457MN06**

SCALE	BID OPP. #	SHEET NO.
NOT TO SCALE	350-2018	<b>A7</b>