

NOTES:  
 THESE DRAWINGS SHALL NOT BE SCALED.  
 THE CONTRACTOR SHALL VISIT THE SITE AND SATISFY HIMSELF ALL DIMENSIONS, DATA, AND  
 DETAILED INFORMATION SHOWN ARE CORRECT.

WEST  
 PARKING  
 LOT  
 ENTRANCE

PATRON PARKING

UNOCCUPIED AREA

UNOCCUPIED AREA

UNOCCUPIED AREA

UNOCCUPIED AREA

UNOCCUPIED AREA



UNOCCUPIED AREA

~~~~~ TARP SCREEN  
 - - - - - CHAIN LINK FENCE



1400 ROTHSAY  
 ROTHSAY FITNESS CENTRE  
 PARTIAL CRAWLSPACE  
 OF CHIEF PEQUIS SCHOOL  
 2008.01.31

AREA TO CLEAN= 26,008 SQ. FT.

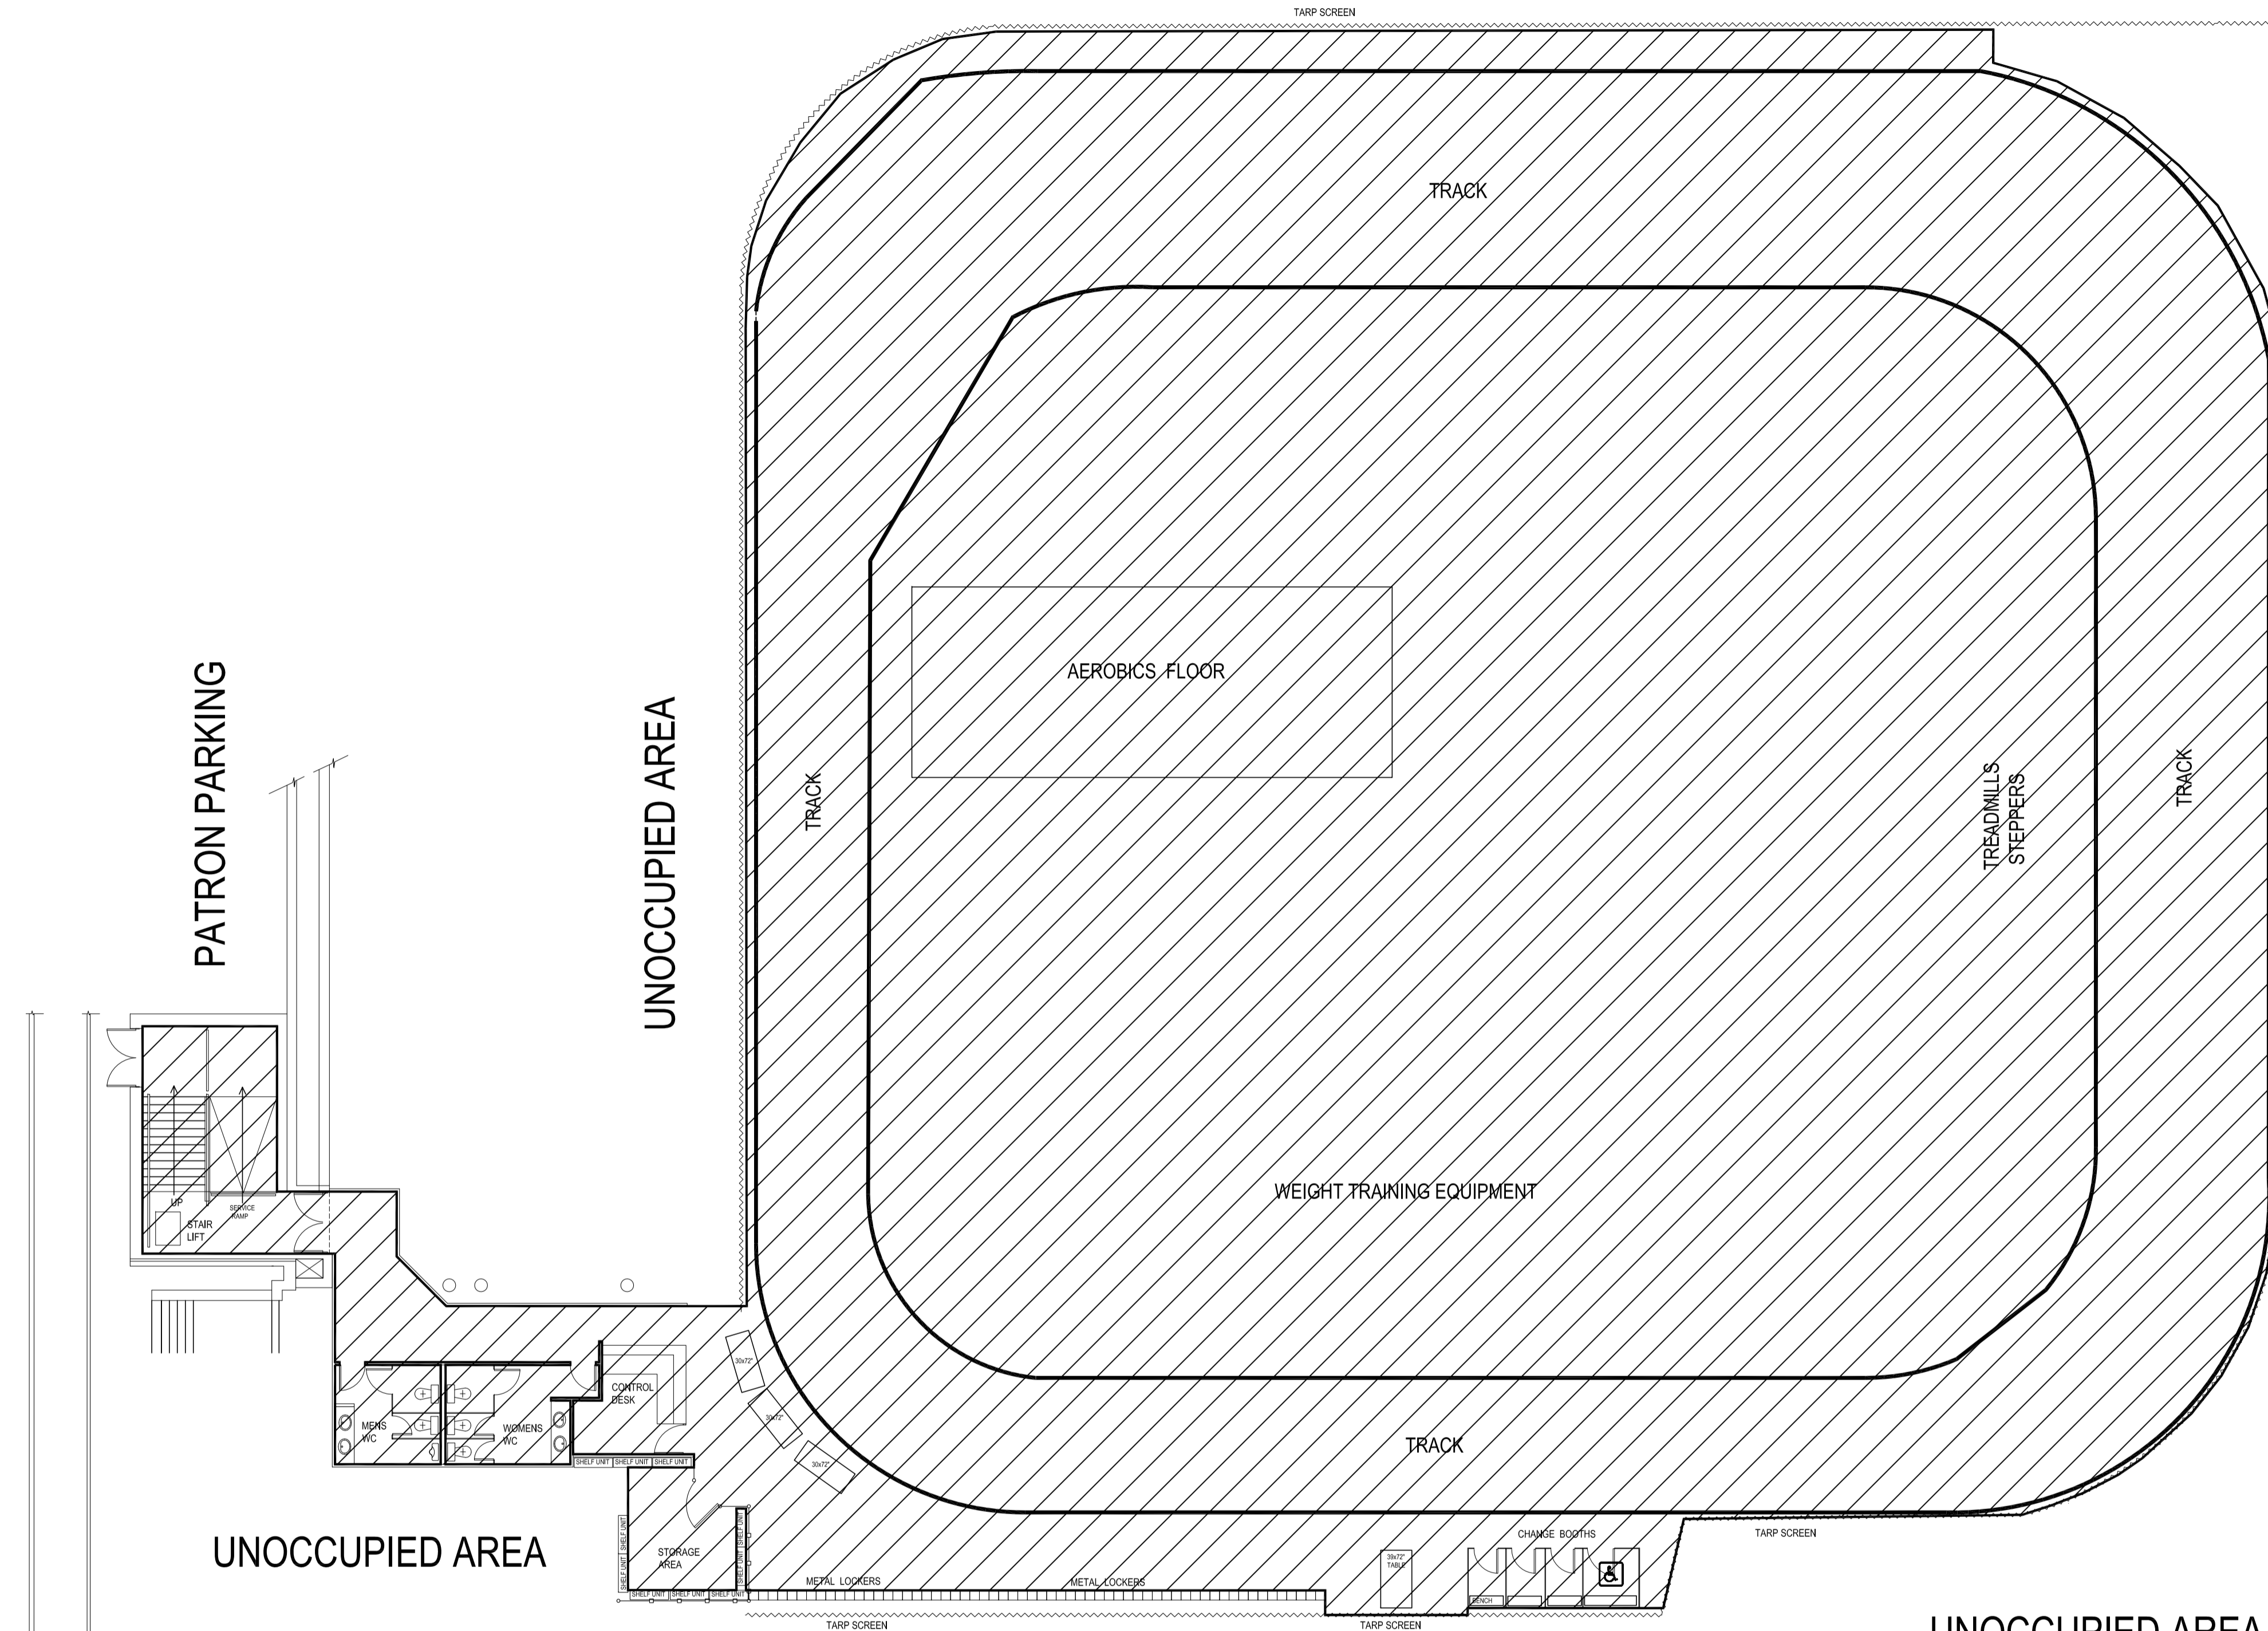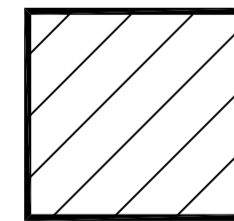

| NO.   | REVISION/DESCRIPTION | BY | DATE |
|-------|----------------------|----|------|
| SEALS |                      |    |      |

| DRAWN BY   | TC         | CHECKED BY | APPROVED |
|---|------------|------------|----------|
| DATE   | 2008.02.07 | USER       | APPROVAL |
| THE CITY OF WINNIPEG<br>PLANNING, PROPERTY AND<br>DEVELOPMENT DEPARTMENT<br>345 GARRY STREET<br>R3C 4K4<br> |            |            |          |
| PROJECT<br>CHIEF PEGUIS SCHOOL<br>ROTHSAY FITNESS CENTRE<br>SECTION D1<br>1400 ROTHSAY                      |            |            |          |

SHEET TITLE  
 PARTIAL CRAWL SPACE FLOOR PLAN  
 AREAS TO CLEAN

| SCALE  | PROJECT NO. | SHEET NO. |
|--------|-------------|-----------|
| N.T.S. | 352-2018    | A1        |

1400R00B