



MAIN FLOOR PLAN-CLUB BUILDING(1600 SUMMIT ROAD)
 SCALE: 1/8"=1'-0"
 AREA = ±4355 sq. ft.

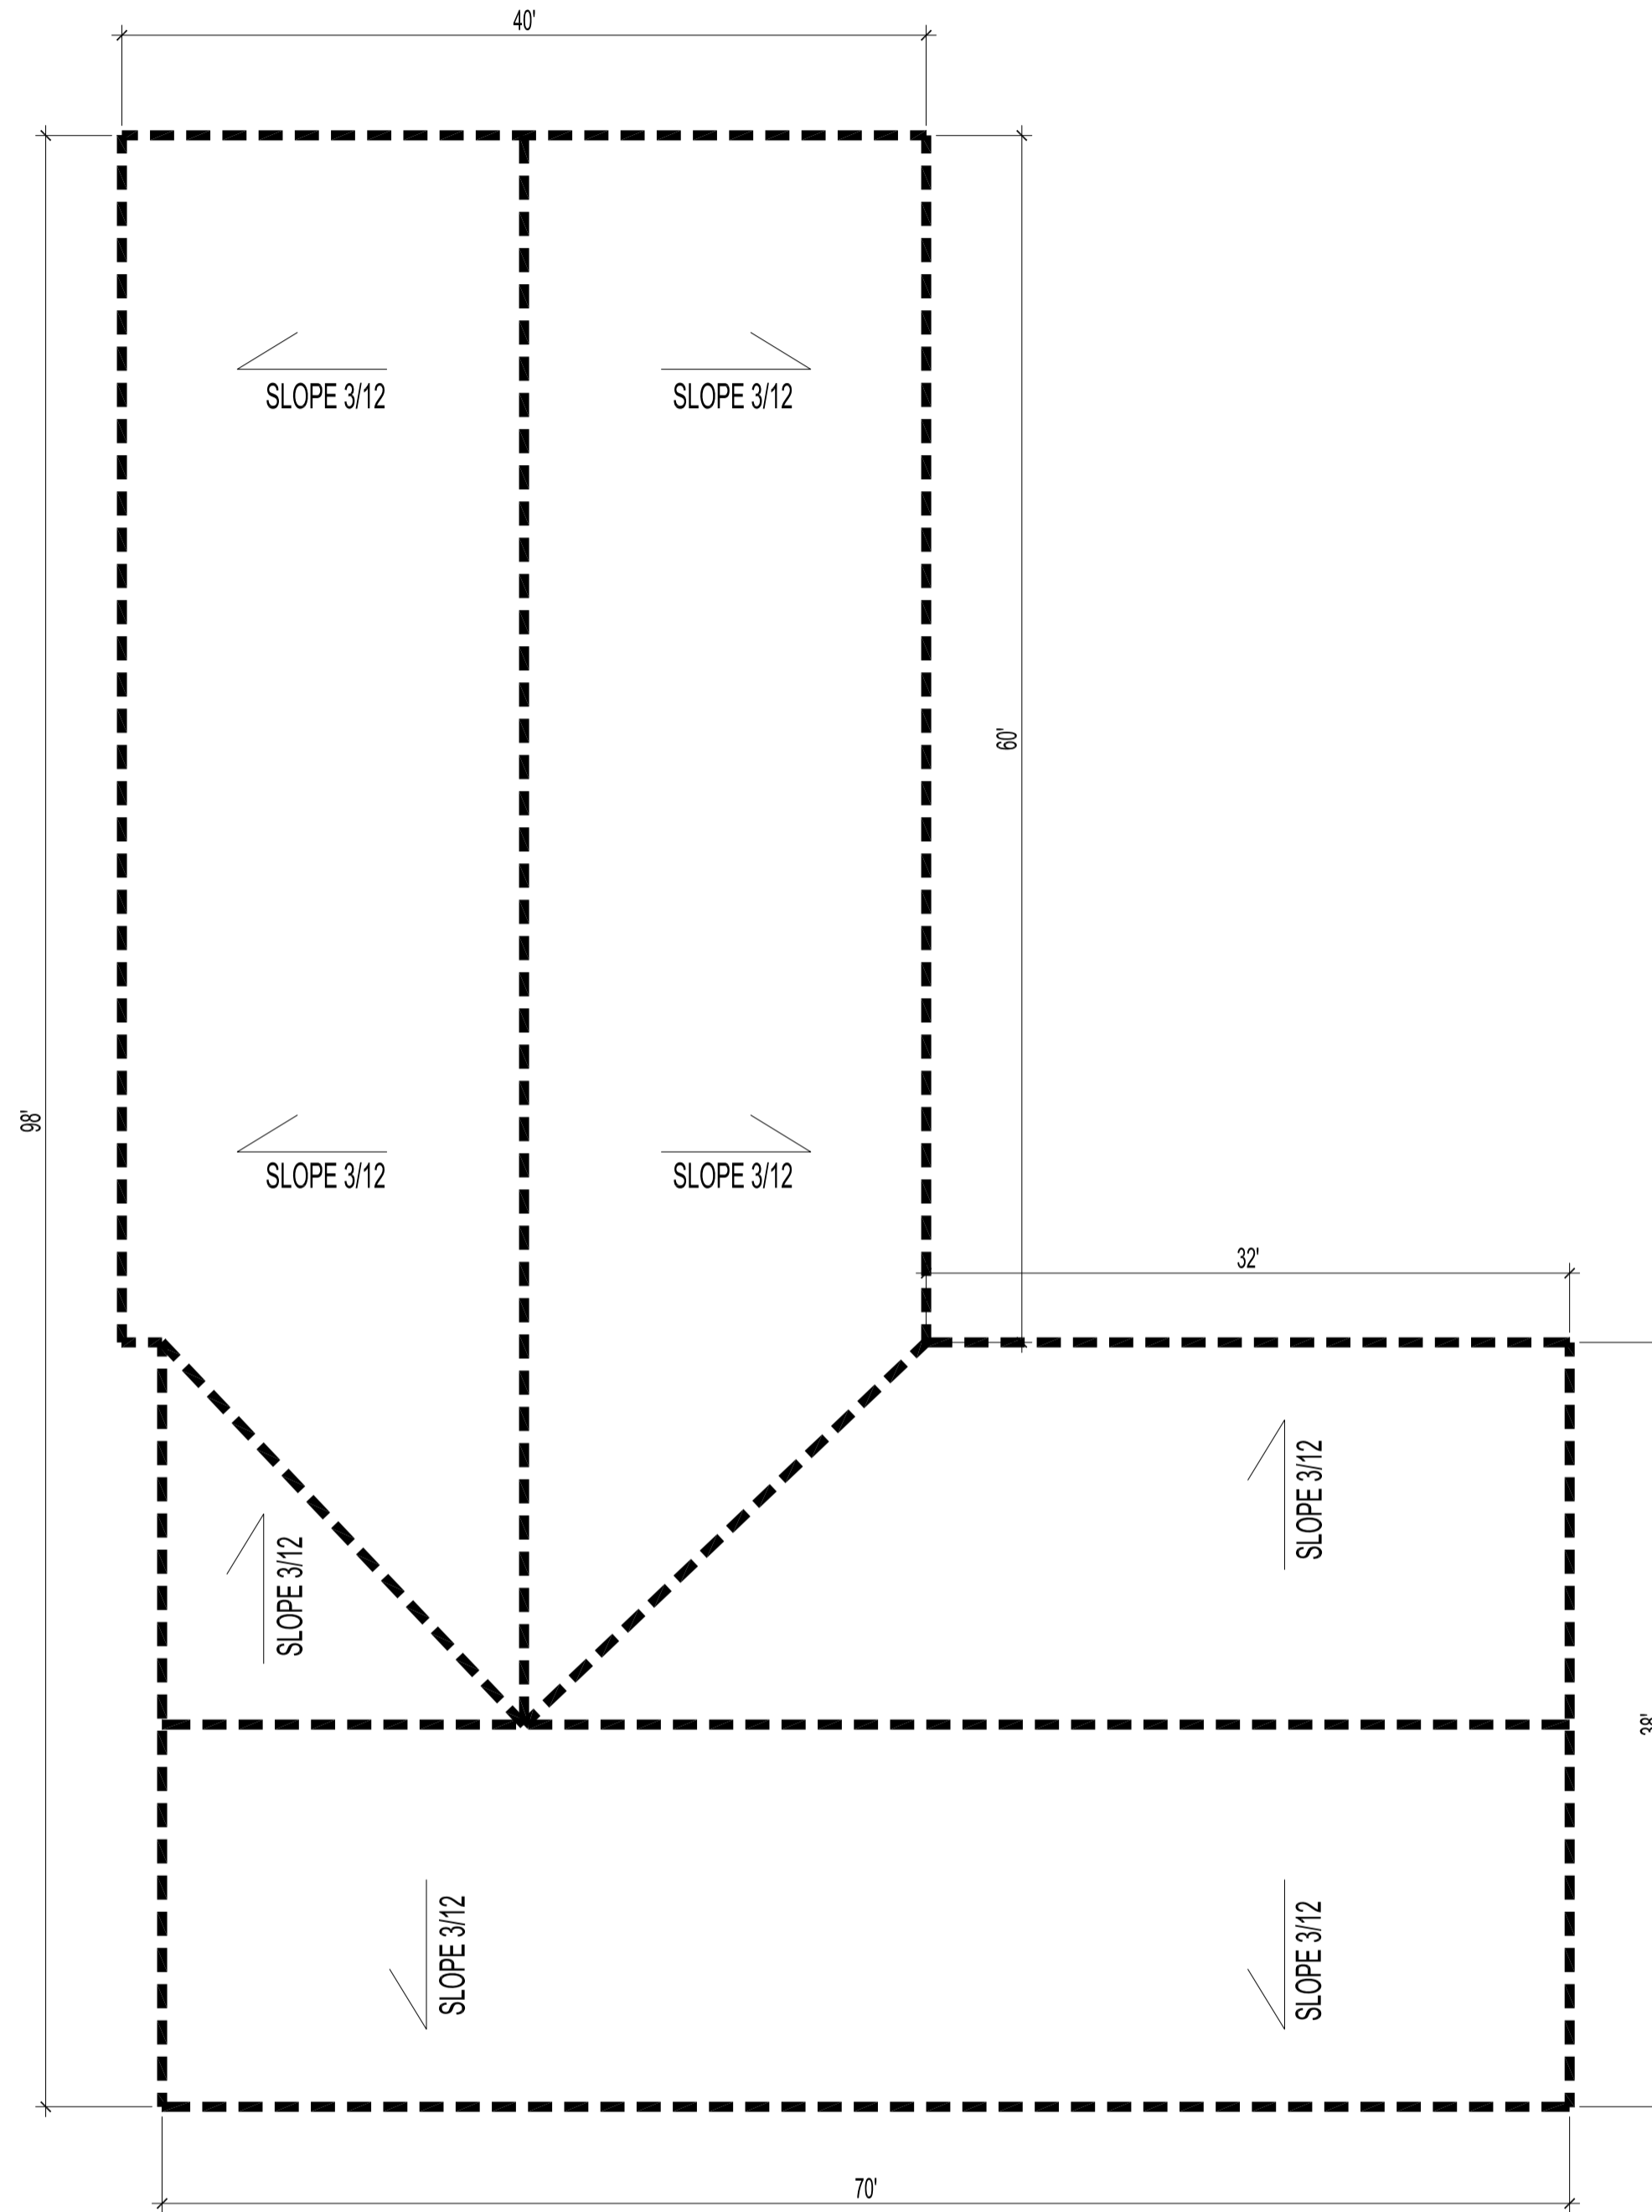

ROOF PLAN(1600 SUMMIT ROAD)
 SCALE: 1/8"=1'-0"

No.	REVISION/DESCRIPTION	BY	DATE
SEAL			

DRAWN	CHECKED	DESIGNED	APPROVED
JKR			
DATE 2020.03.24	USER APPROVAL		


 THE CITY OF WINNIPEG
 PLANNING, PROPERTY AND
 DEVELOPMENT DEPARTMENT
 MUNICIPAL ACCOMMODATIONS DIVISION
 3-65 GARRY STREET, R3C 4K4
 PROJECT
OPTIMIST PARK

1600 SUMMIT ROAD
 SHEET TITLE
MAIN FLOOR PLAN
ROOF PLAN
CLUB BUILDING

SCALE	PROJECT No:	SHEET No:
AS SHOWN		A1