


APPENDIX 'C' – TYPICAL COLLECTOR STREET BUS STOP: SB-2

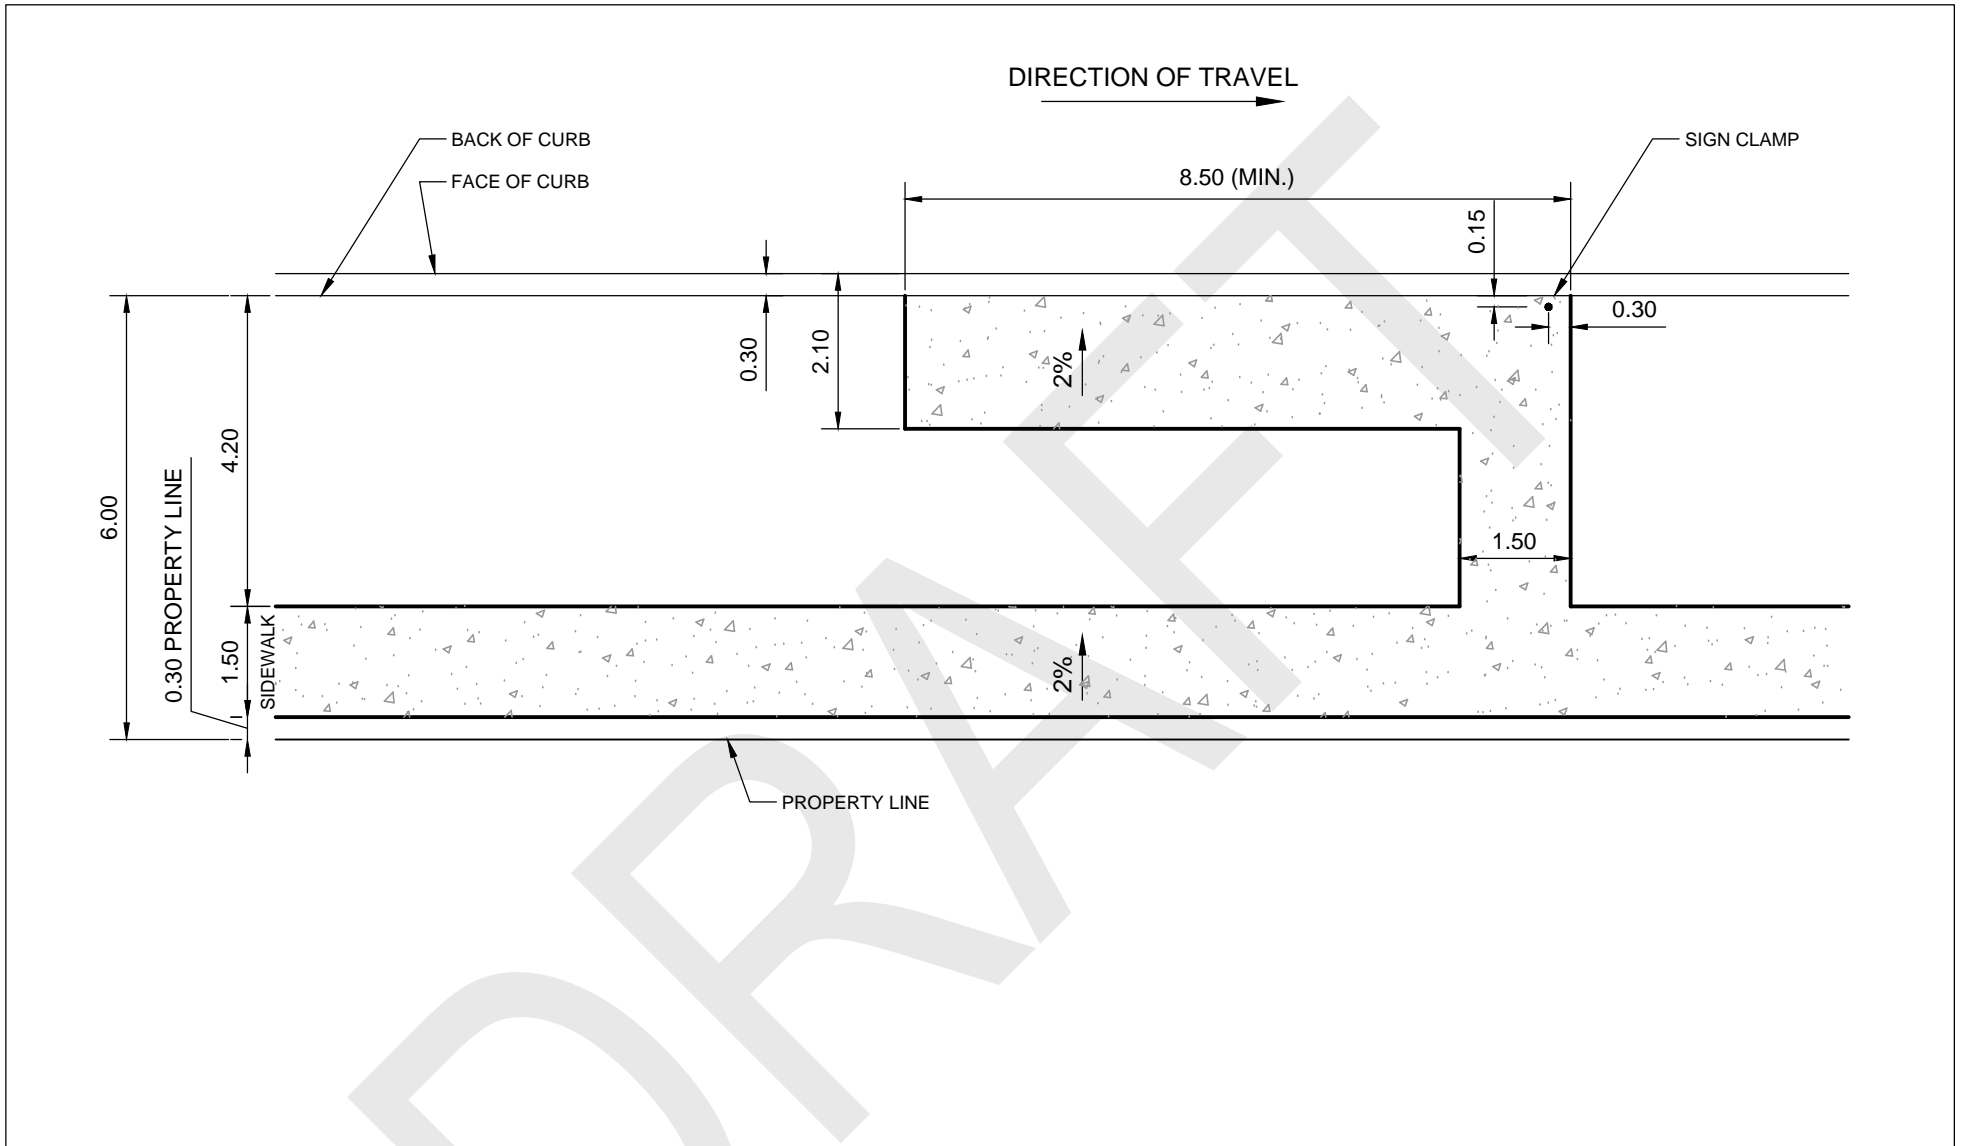

- NOTES:
 1. PLATFORM LENGTH TO BE 14.5m IF REQUIRED TO ACCOMMODATE AN ARTICULATED BUS.



THE CITY OF WINNIPEG
 PUBLIC WORKS DEPARTMENT
 TRANSPORTATION DIVISION

Typical
 Collector Street Bus Stop

DRAWN BY: MRD
 DATE: 2016-11-30

SCALE: N.T.S.

APPROVED BY: _____
 DATE: _____

DRAWING NO. SB-2