


EXISTING	LEGEND - PLAN	PROPOSED	EXISTING	LEGEND - PROFILE	PROPOSED	EXISTING	LEGEND - PROFILE	PROPOSED
⊕	HYDRANT	◆	---	LDS/WWS	---	---	ELEVATIONS	---
⊗	VALVE	◆	---	WATERMAIN	---	---	CONCRETE	---
○	CURB STOP	◆	---	GAS	---	---	CONCRETE SIDEWALK	---
○	MANHOLE	◆	---	TRAFFIC SIGNALS	---	---	ASPHALT	---
□	CATCH BASIN	◆	---	HYDRO/STREET LIGHT	---	---	WOOD FENCE	---
△	CURB INLET	◆	---	MTS/SHAW	---	---	CONCRETE/METAL FENCE	---
○	HYDRO POLE	◆	---	CURB RENEWAL	---	---	PAVEMENT REPAIR FABRIC	---
○	LIGHT STANDARD	◆	---	PROPERTY LINE	---	---	WATER SERVICE INSULATION	---
○	TRAFFIC SIGNAL POLE	◆	---	RAMP CURB	---	---	NORTH GUTTER	---
+	SURVEY BAR	◆	---	SHRUB	---	---	CENTER LINE	---
⊕	GEODETIC BENCH MARK	◆	---	TREE	---	---	SOUTH GUTTER	---

LOCATION APPROVED UNDERGROUND STRUCTURES		DATE	
---	---	---	---
---	---	---	---

NOTE:
LOCATION OF UNDERGROUND STRUCTURES AS SHOWN ARE BASED ON THE BEST INFORMATION AVAILABLE. BUT NO GUARANTEE IS GIVEN THAT ALL EXISTING UTILITIES ARE SHOWN OR THAT THE GIVEN LOCATIONS ARE EXACT. CONFIRMATION OF EXISTENCE AND EXACT LOCATION OF ALL SERVICES MUST BE OBTAINED FROM THE INDIVIDUAL UTILITIES BEFORE PROCEEDING WITH CONSTRUCTION.

ENGINEERING DIVISION TECHNOLOGY SERVICES BRANCH 106 - 1155 PACIFIC AVE	
DESIGNED BY	T.L.
CHECKED BY	G.K., R.W.
DRAWN BY	T.L.
APPROVED BY	M.L.
DATE	2024/03/06

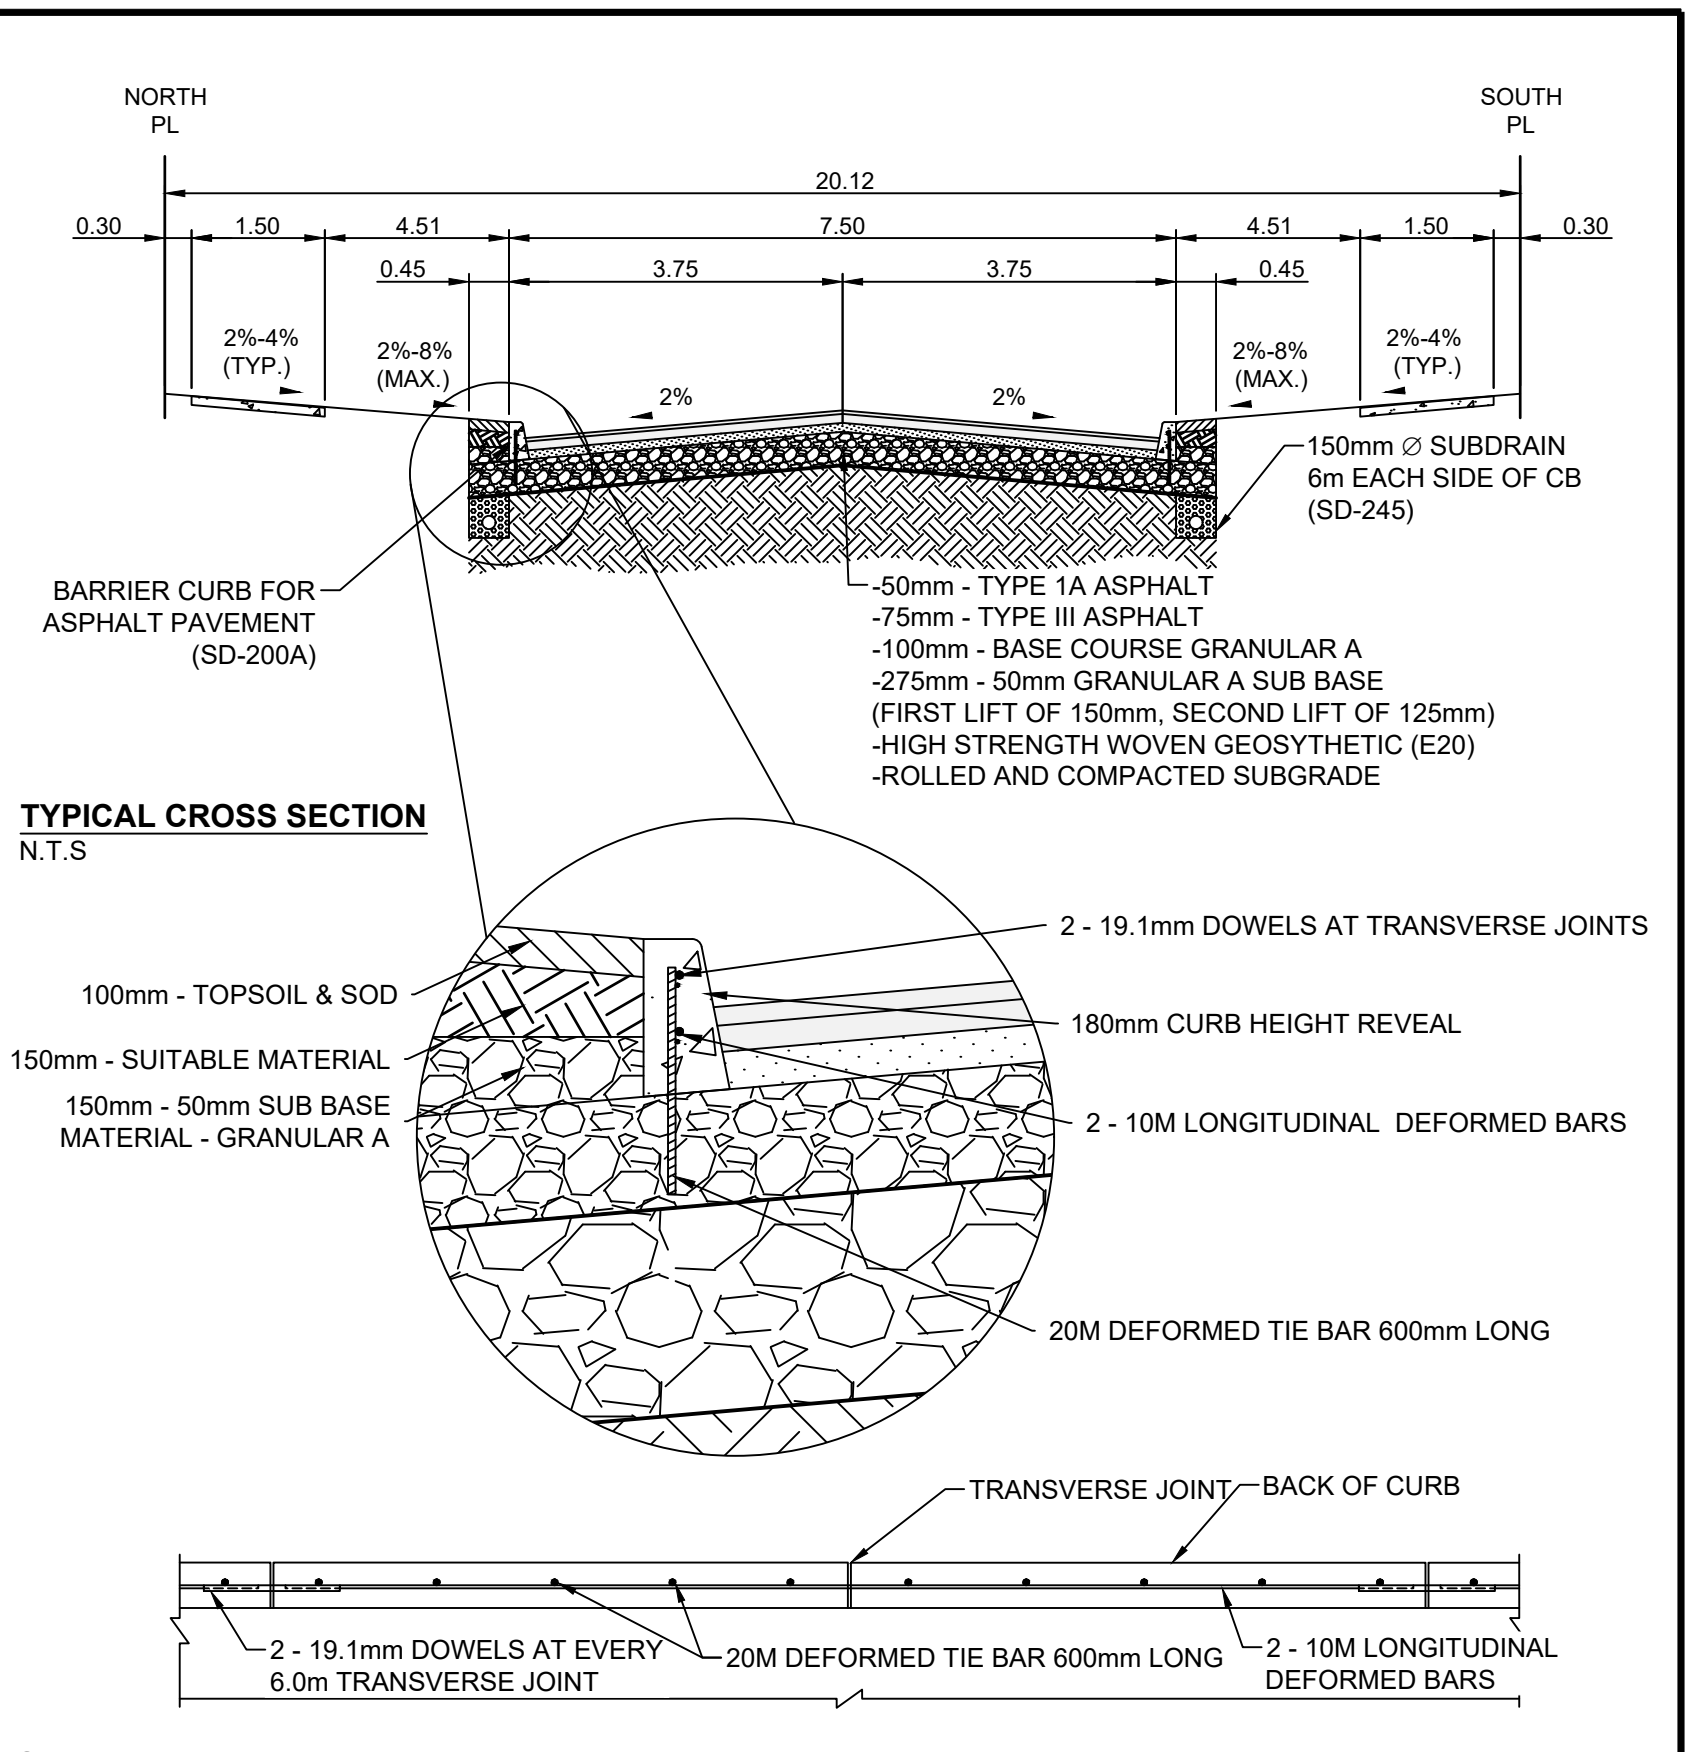

- SD-200A PLAN VIEW**
N.T.S
- NOTES:**
- REFER TO SPECIFICATION E15. CONSTRUCTION OF VARIOUS CURB TYPES FOR ASPHALT PAVEMENT OF THE TENDER DOCUMENT
 - TRANSVERSE JOINT SAW CUT EVERY 3.0m TO A MAXIMUM DEPTH OF 25mm

- CONSTRUCTION NOTES**
- REMOVE EXISTING PAVEMENT AND CONSTRUCT NEW 125mm ASPHALT PAVEMENT AS PER TYPICAL CROSS SECTION
 - CONSTRUCT NEW CONCRETE CURB FOR ASPHALT PAVEMENT (SD-200A, E15)
 - RENEW EXISTING CONCRETE SIDEWALK (SD-228A)
 - REMOVE EXISTING PAVEMENT AND CONSTRUCT 150mm REINFORCED CONCRETE PAVEMENT WITH MODIFIED BARRIER CURB
 - CONSTRUCT CURB RAMP (SD-200A, SD-229C, SD-229D)
 - ABANDON EXISTING CATCH BASIN & EXISTING CB LEAD AS PER CW2130
 - INSTALL NEW 1800mm CATCH BASIN WITH CURB AND GUTTER INLET FRAME (SD-024), AND CONNECT TO SEWER WITH 250mm Ø PVC PIPE AS PER CW 2130
 - INSTALL 6.0m - 150mm Ø SUB DRAINS (BOTH SIDES), CONNECT TO CATCH BASIN (SD-245) AND CAP ENDS AS PER CW 3120
 - INSTALL NEW FRAME AND SOLID COVER (AP-006, AP-007) AND ADJUST TO GRADE
 - RE-GRADE EXISTING PAVING STONES
 - RE-GRADE EXISTING PRECAST SIDEWALK BLOCKS
 - RENEW EXISTING BARRIER CURB (SD-205, SD206A)
 - LIMIT OF RECONSTRUCTION
 - CONSTRUCT MIN. 150mm CONCRETE ISOLATION AND INSTALL TYPE B PAVEMENT REPAIR FABRIC (SD-220D)
 - REMOVE EXISTING APPROACH AND CONSTRUCT NEW 150mm REINFORCED CONCRETE APPROACH WITH LIP CURB FOR ASPHALT PAVEMENT (SD-200A, SD-235, SD-237)
 - CONSTRUCT NEW 100mm CONCRETE SIDEWALK (SD-228A)
 - REPLACE FRAME AND COVER (AP-006, AP-007, AP-008), AND ADJUST TO GRADE DIRECTED BY CONTRACT ADMINISTRATOR
 - INSTALL NEW 1200mm CATCH BASIN WITH CURB AND GUTTER INLET FRAME (SD-245), AND CONNECT TO EXISTING CB LEAD WITH 250mm Ø PVC PIPE AS PER CW2130
 - INSTALL NEW 1200mm CATCH BASIN WITH CURB AND GUTTER INLET FRAME (SD-245), AND CONNECT TO EXISTING MANHOLE WITH 250mm Ø PVC PIPE AS PER CW2130
 - INSTALL NEW 1200mm Ø MANHOLE (SD-010) AND 250mm Ø PVC SEWER, CONNECT TO MANHOLE
 - LIMIT OF RESURFACE
 - MILL EXISTING ASPHALT AS DIRECTED BY CONTRACT ADMINISTRATOR
 - CONSTRUCT NEW ASPHALT OVERLAY 50mm (TYP.) TYPE 1A
 - CONSTRUCT NEW 150mm REINFORCED CONCRETE PAVEMENT AS PER CW3230
- GENERAL NOTES**
- PAVEMENT DIMENSIONS ARE TO BACK OF CURB
 - ALL CURB RADII UNDER 15.0m SHALL BE MODIFIED (SD-203B)
 - CURB REPLACEMENT AS DIRECTED BY CONTRACT ADMINISTRATOR
 - CONTRACTOR TO CONFIRM THE LOCATION OF ALL UTILITIES/SERVICES IN THE FIELD PRIOR TO CONSTRUCTION
 - ADJUST ALL EXISTING WATER VALVES AND CURB STOPS TO GRADE
 - PAVEMENT REPAIRS SHOWN ARE A REPRESENTATIVE SAMPLE OF THE TENDER QUANTITIES
 - ASPHALT TIE-INS ON APPROACHES TO BE DETERMINED IN FIELD BY THE CONTRACT ADMINISTRATOR
 - ALL WATER SERVICES WITHIN THE LIMITS OF THE RECONSTRUCTION SHALL BE INSULATED AS PER SD-018

ISSUED FOR TENDER

TENDER NO. 18-2024

ENGINEER'S SEAL

THE CITY OF WINNIPEG
PUBLIC WORKS DEPARTMENT

EDDERTON BAY & AVENUE
FROM BEAUMONT STREET TO DEREK STREET
ASPHALT PAVEMENT RECONSTRUCTION AND RESURFACING

CITY DRAWING NUMBER SE-24-85
SHEET 4 OF 17

1