




**A** LILIAN STREET - STA. 1+030  
01/10 SCALE: H:100, V:1:50

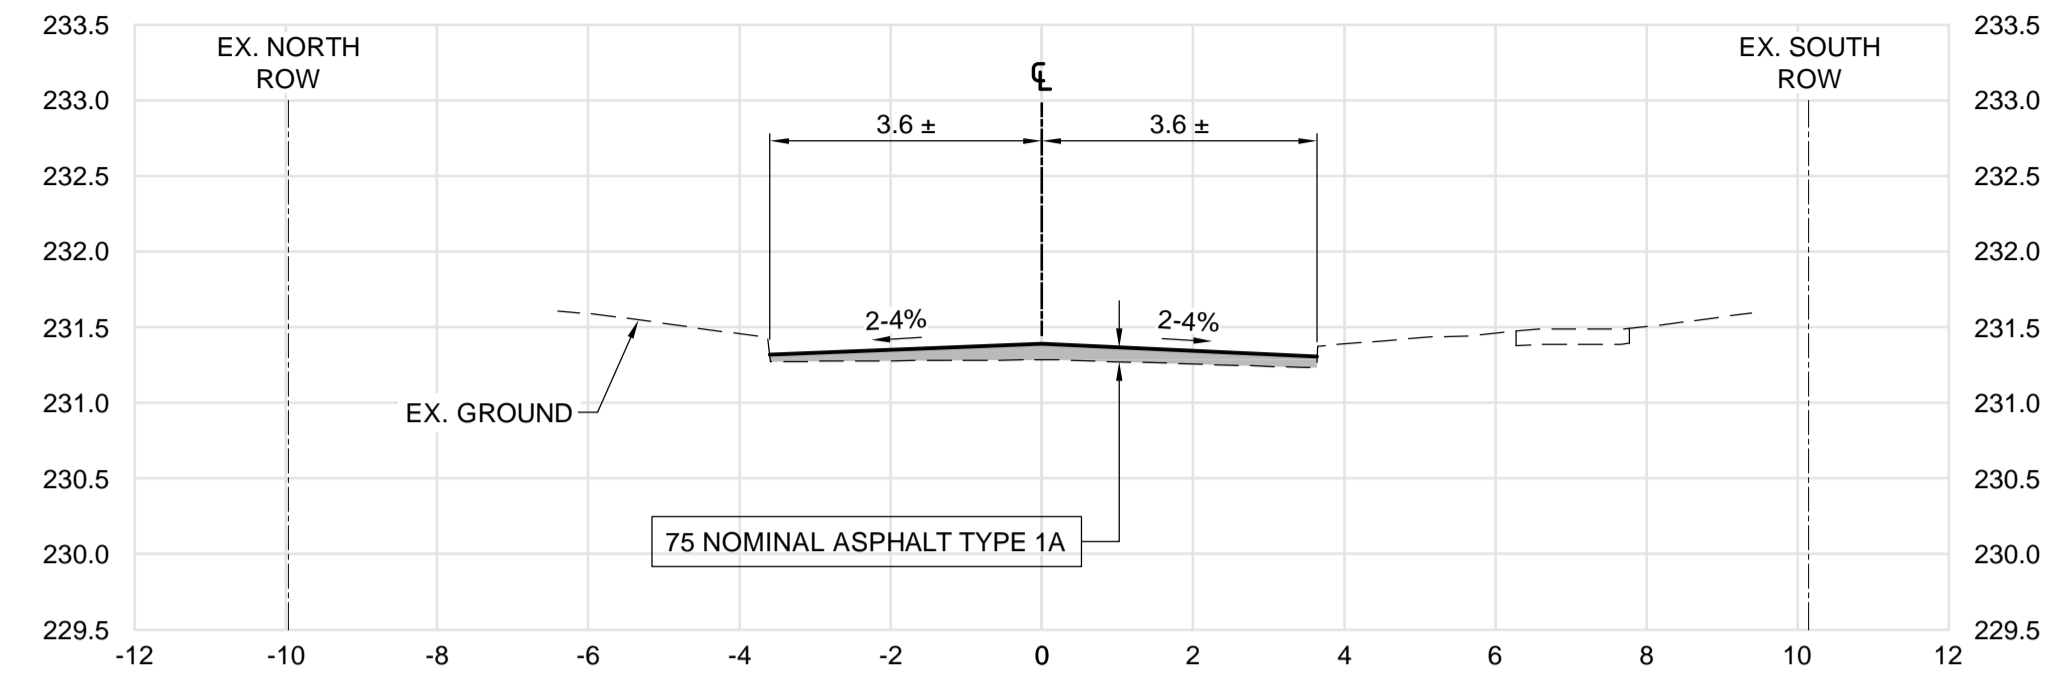


**B** CHAMPLAIN STREET - STA. 1+250  
04/10 SCALE: H:100, V:1:50

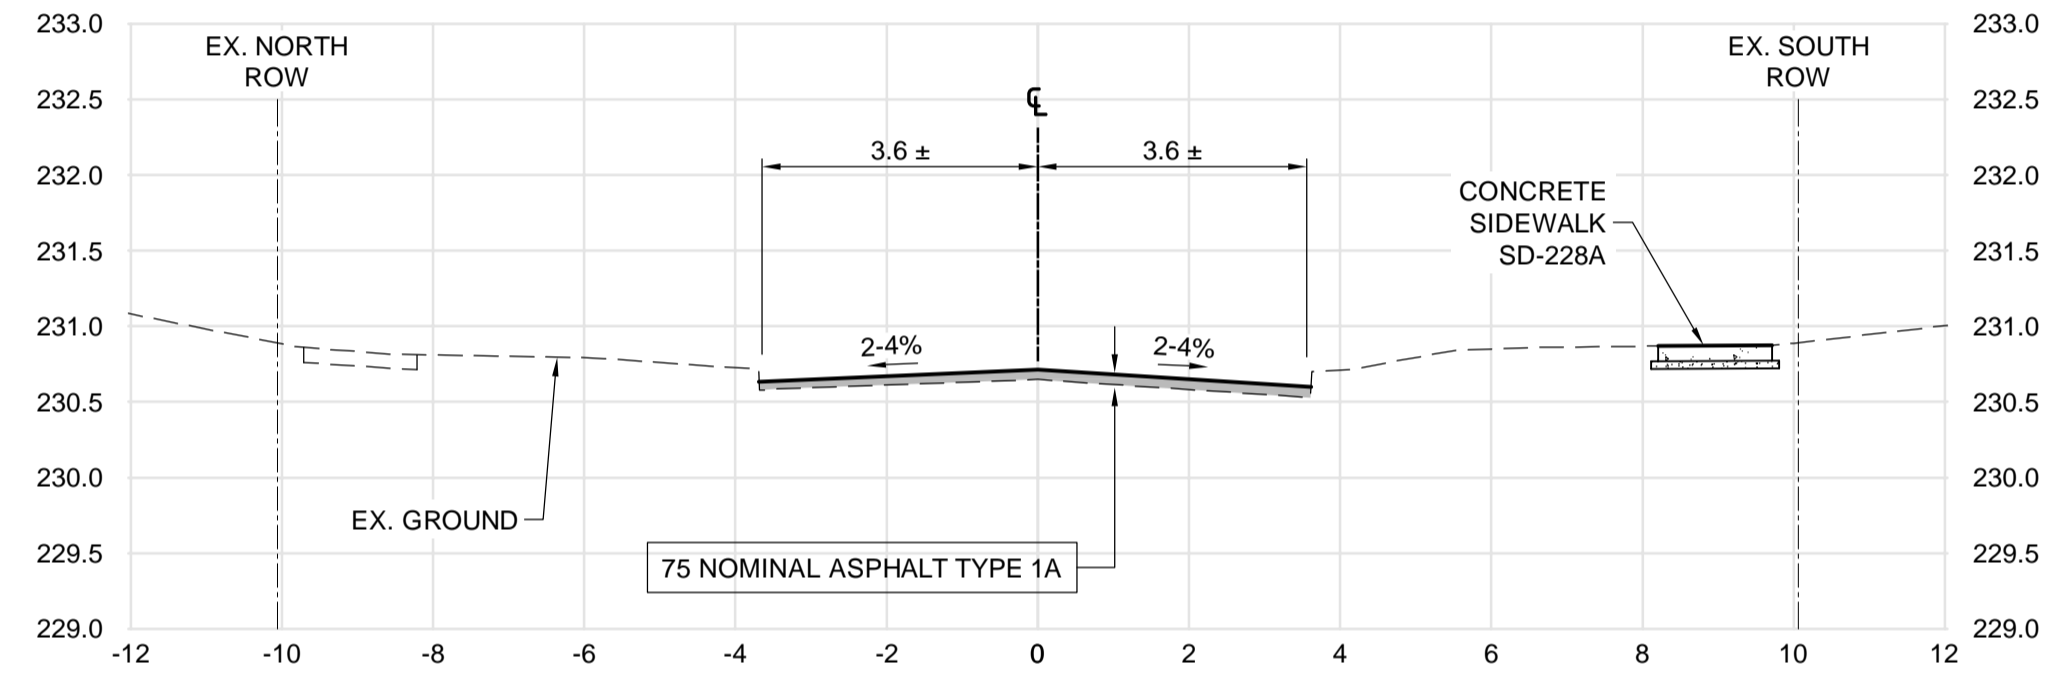

**C** DUMOULIN STREET - STA. 1+150  
06/10 SCALE: H:100, V:1:50

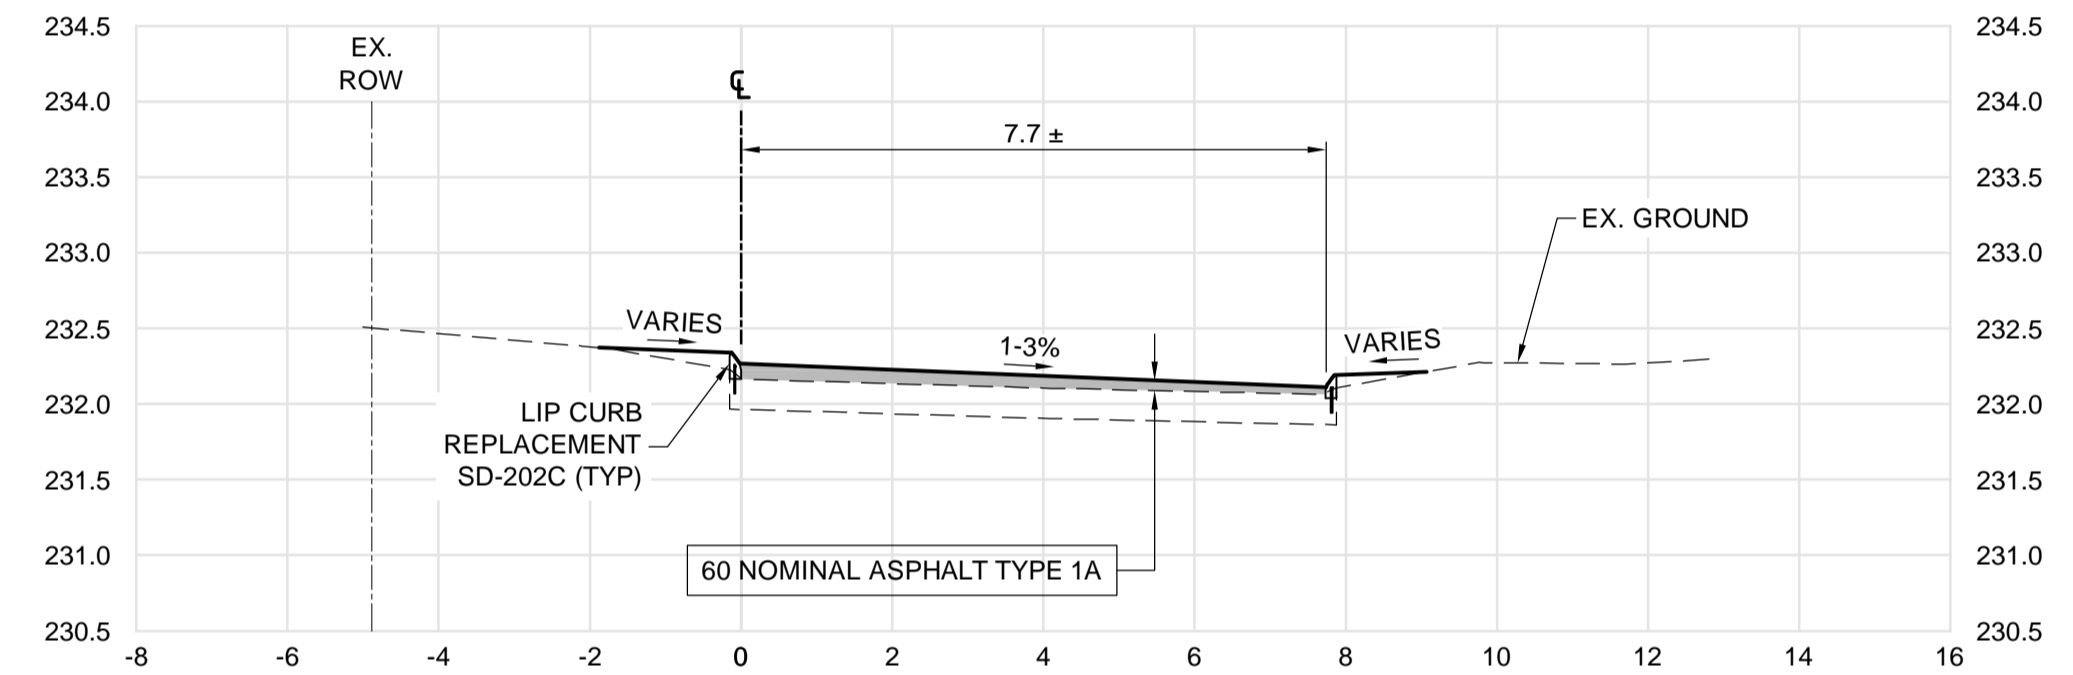

**D** BAYWATER PLACE - STA. 1+075  
08/10 SCALE: H:100, V:1:50

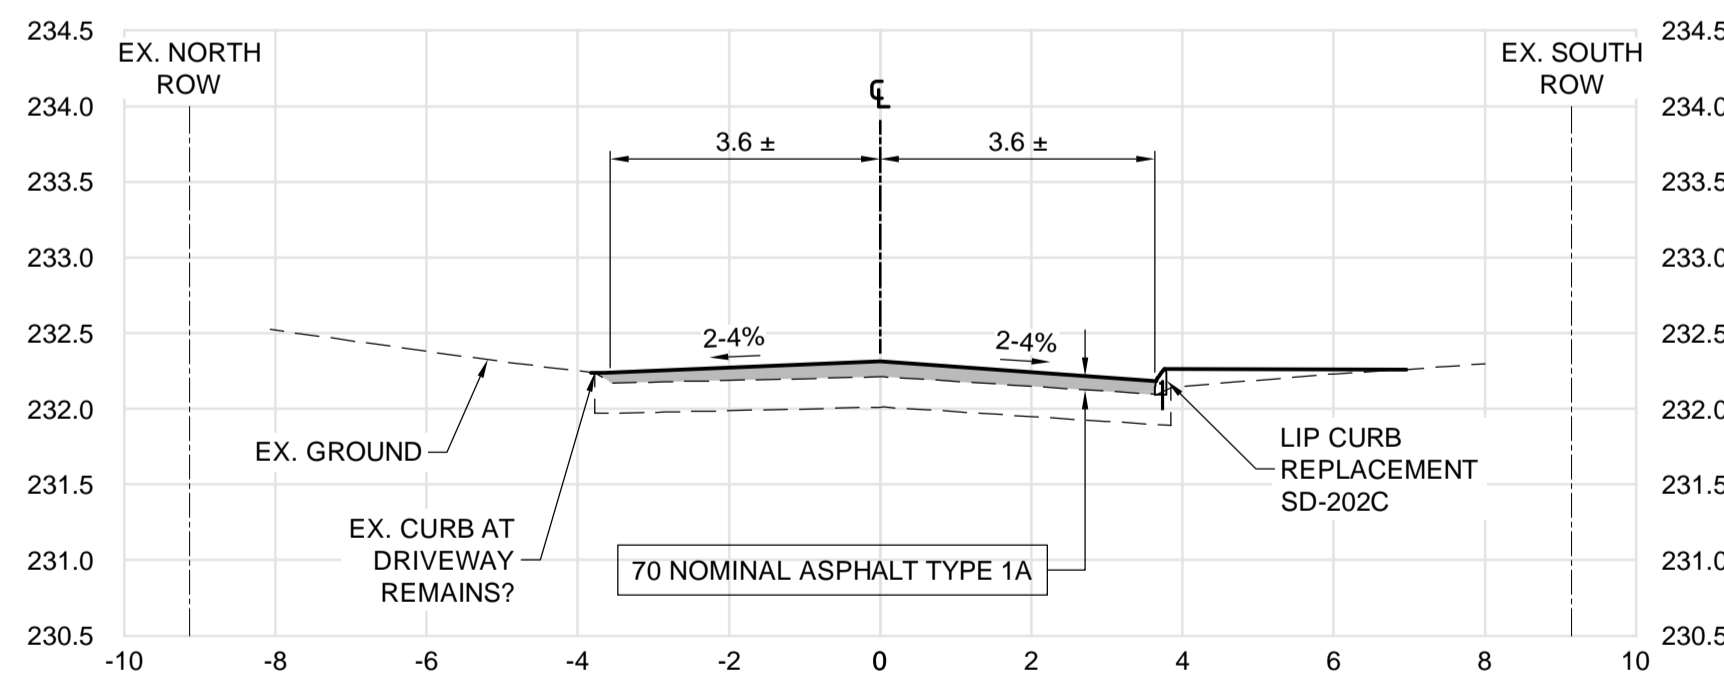

**E** COURTWOOD PLACE - STA. 1+010  
09/10 SCALE: H:100, V:1:50

**ES** ENGINEERS  
GEOSCIENTISTS  
MANITOBA  
Certificate of Authorization  
Dillon Consulting Limited (MB)  
No. 1789 Date: 2024/05/10

UNDERGROUND STRUCTURES  SUPV. U/G STRUCTURES      DATE  <small>LOCATION OF UNDERGROUND STRUCTURES AS SHOWN ARE BASED ON THE BEST INFORMATION AVAILABLE, BUT NO GUARANTEE IS GIVEN THAT ALL EXISTING UTILITIES ARE SHOWN OR THAT THE GIVEN LOCATIONS ARE EXACT. CONFIRMATION OF EXISTENCE AND EXACT LOCATION OF ALL SERVICES MUST BE OBTAINED FROM THE INDIVIDUAL UTILITIES BEFORE PROCEEDING WITH CONSTRUCTION.</small>	B.M. ELEV.	DESIGNED BY TJH/MRD		ENGINEER'S SEAL 	 <b>THE CITY OF WINNIPEG</b> PUBLIC WORKS DEPARTMENT  <b>2024 LOCAL STREETS RENEWAL PROGRAM</b> DUMOULIN AVENUE AND VARIOUS OTHER LOCATIONS  SECTIONS	CITY DRAWING NUMBER
		DRAWN BY TJH				SHEET 10 OF 10 CONSULTANT DRAWING NUMBER
		CHECKED BY MRD	RELEASED FOR CONSTRUCTION	CONSULTANT PROJECT NUMBER 23-7222		
		APPROVED BY TJP	DATE			
		HOR. SCALE 1:100				
		VERTICAL 1:50				
	0 ISSUED FOR TENDER      24/05/10      MRD					
	NO. REVISIONS      DATE      BY      DATE					