

PHOTO 1 - PRECAST PLANTER WALL REPAIR AREA

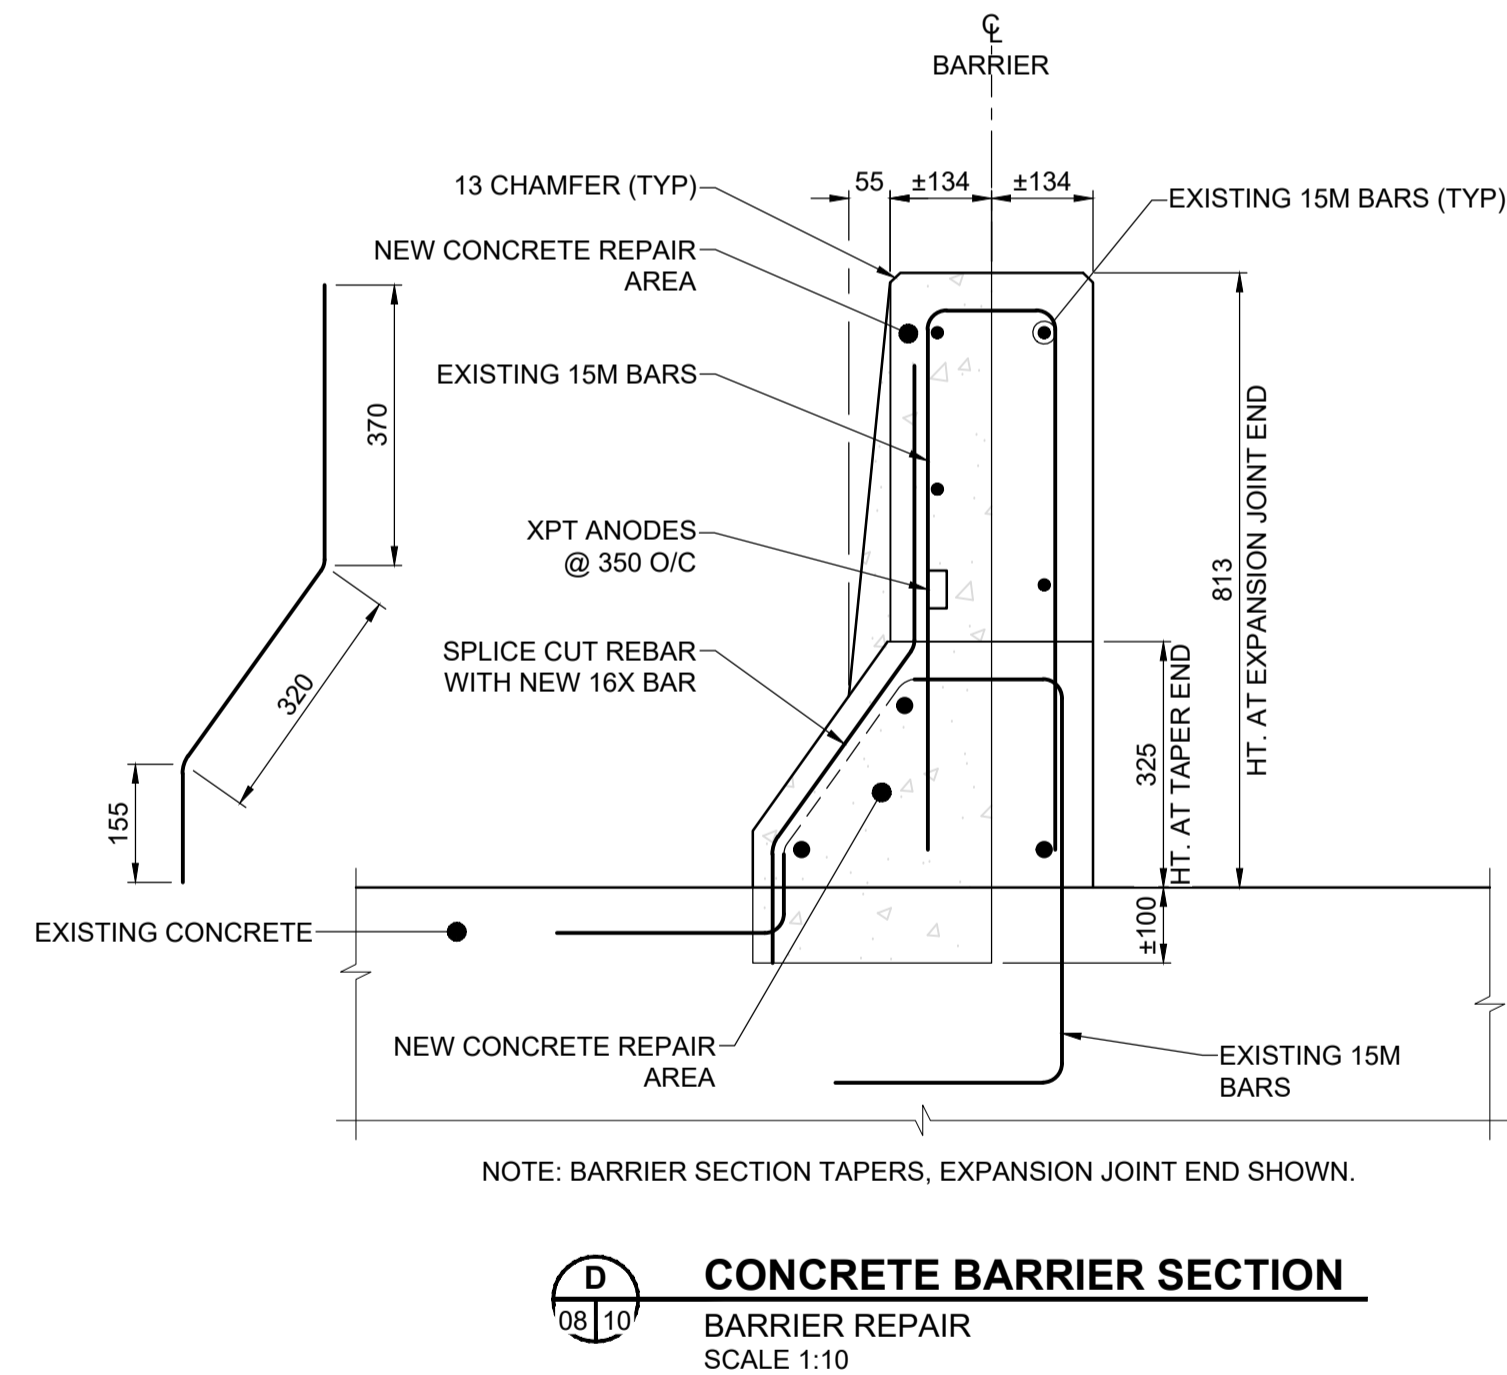
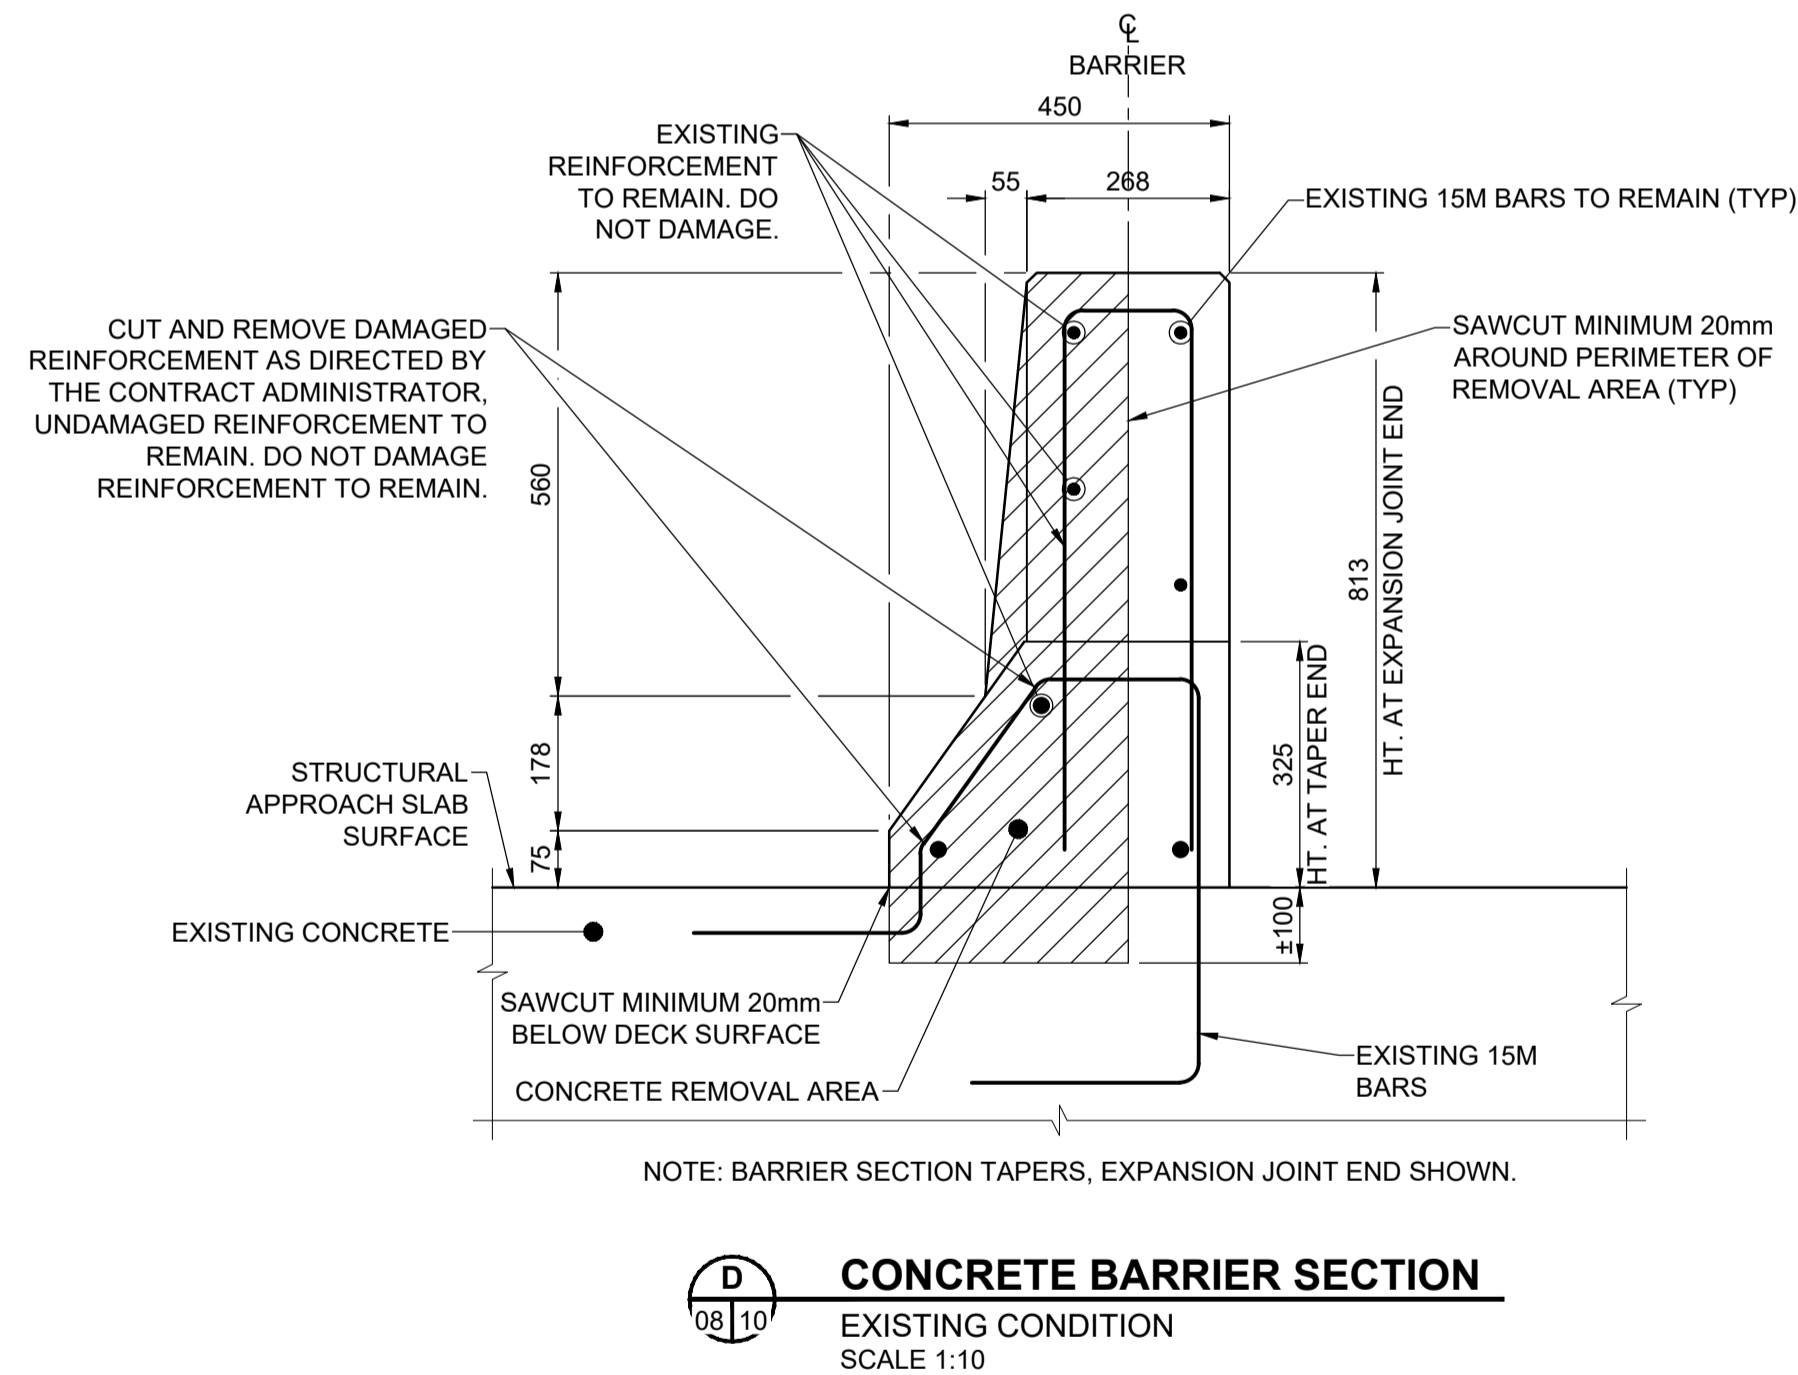


PHOTO 2 - NE CONCRETE BARRIER REPAIR AREA

**ENGINEERS  
GEOLOGISTS  
MANITOBA**  
Certificate of Authorization  
MORRISON HERSHFIELD  
No. 1736

TENDER No. 291-2024

**METRIC**  
WHOLE NUMBERS INDICATE MILLIMETRES  
DECIMALIZED NUMBERS INDICATE METRES

<b>LOCATION APPROVED</b> UNDERGROUND STRUCTURES	
SUPR. U/G STRUCTURES	DATE
<b>NOTE:</b> LOCATION OF UNDERGROUND STRUCTURES AS SHOWN ARE BASED ON THE BEST INFORMATION AVAILABLE BUT NO GUARANTEE IS GIVEN THAT ALL EXISTING UTILITIES ARE SHOWN OR THAT THE GIVEN LOCATIONS ARE EXACT. CONFIRMATION OF EXISTENCE AND EXACT LOCATION OF ALL SERVICES MUST BE OBTAINED FROM THE INDIVIDUAL UTILITIES BEFORE PROCEEDING WITH CONSTRUCTION.	

BM	ELEV			
0	ISSUED FOR TENDER	24/05/09	AGG	
No.	REVISIONS	YY/MM/DD	BY	DATE

<b>MORRISON HERSHFIELD</b> <small>now</small> <b>Stantec</b>			
DESIGNED BY	AGG	CHECKED BY	BE
DRAWN BY	AS	APPROVED BY	BE
HOR SCALE AS SHOWN		VERT SCALE AS SHOWN	
DATE		DATE	
May 09, 2024			

PROFESSIONAL'S SEAL
CONSULTANT FILE NAME
24012200_MN-NRWD_APPR 3.dwg

<b>THE CITY OF WINNIPEG</b> PUBLIC WORKS DEPARTMENT ENGINEERING DIVISION	
<b>2024 BRIDGE MAINTENANCE</b> MAIN STREET AND NORWOOD BRIDGES	
NORWOOD BRIDGE NORTHBOUND PLANTER & BARRIER REPAIR DETAILS	
CITY DRAWING NUMBER B-103-24-10	SHEET 10 OF 23
DRAWING NUMBER <b>10</b>	