

PLAN VIEW
JOINT REPAIR LOCATIONS
SCALE 1:750

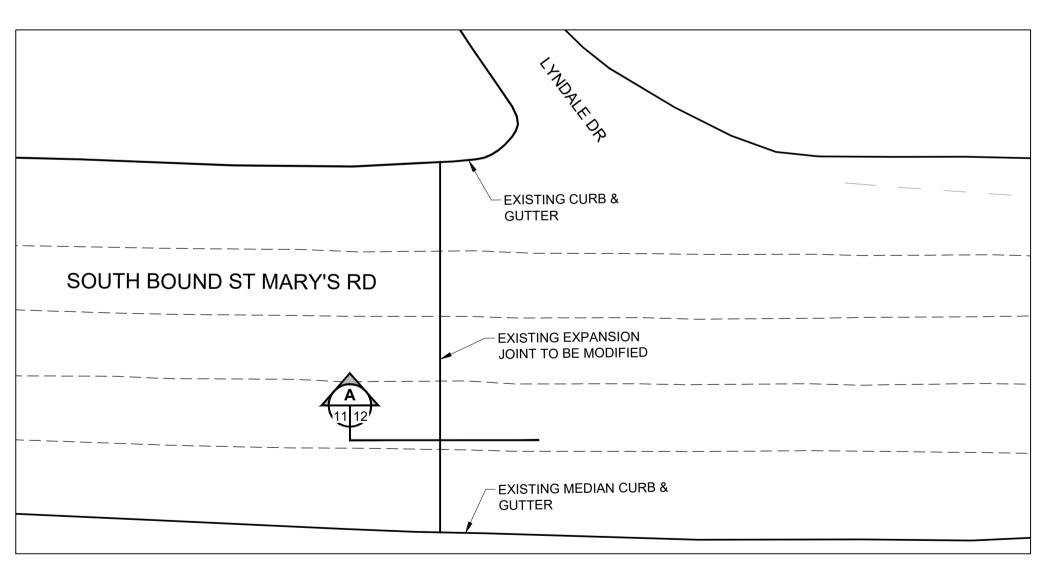

ROADWAY EXPANSION JOINT SOUTH OF NORWOOD BRIDGE

SOUTHBOUND LANES SHOWN, NORTHBOUND JOINT SIMILAR

SCALE 1:200

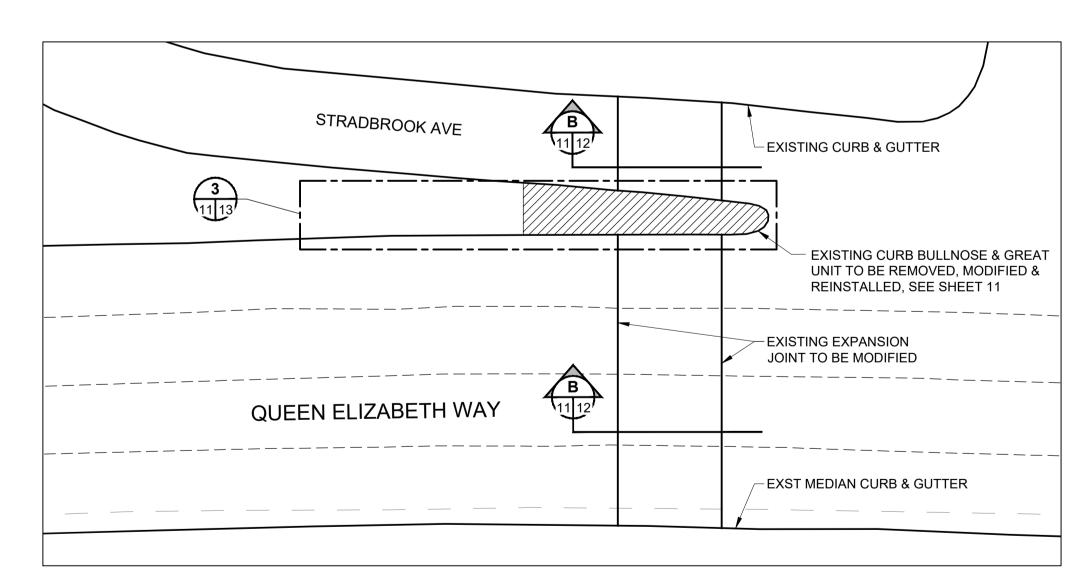

ROADWAY EXPANSION JOINT BETWEEN NORWOOD AND MAIN STREET BRIDGES

SOUTHBOUND LANES SHOWN, NORTHBOUND JOINT SIMILAR
SCALE 1:200

ENGINEERS
GEOSCIENTISTS
MANITOBA

Certificate of Authorization
MORRISON HERSHFIELD
No. 1736

TENDER No. 291-2024

THE CITY OF WINNIPEG

PUBLIC WORKS DEPARTMENT
ENGINEERING DIVISION

2024 BRIDGE MAINTENANCE

CITY DRAWING NUMBE

MAIN STREET AND NORWOOD BRIDGES

CITY DRAWING NUMBER
B-103-24-11 / B-104-24-04
SHEET 11 OF 23

DRAWING NUMBER

METRIC
WHOLE NUMBERS INDICATE MILLIMETRES
DECIMALIZED NUMBERS INDICATE METRES

LOCATION APPROVED PROFESSIONAL'S SEAL UNDERGROUND STRUCTURES Stantec SUPR. U/G STRUCTURES DATE COMMITTEE DESIGNED CHECKED AGG BE LOCATION OF UNDERGROUND STRUCTURES
AS SHOWN ARE BASED ON THE BEST INFORMATION AVAILABLE BUT NO
GUARANTEE IS GIVEN THAT ALL EXISTING
UTILITIES ARE SHOWN OR THAT THE GIVEN
LOCATIONS ARE EXACT. CONFIRMATION OF RELEASED FOR CONSTRUCTION HOR SCALE **AS SHOWN** EXISTENCE AND EXACT LOCATION OF ALL CONSULTANT FILE NAME SERVICES MUST BE OBTAINED FROM THE VERT SCALE AS SHOWN 0 ISSUED FOR TENDER INDIVIDUAL UTILITIES BEFORE PROCEEDING 24012200\_MN-NRWD\_JOINT 1.dwg WITH CONSTRUCTION. May 09, 2024

ROAD SLAB JOINT REPAIR LOCATIONS

11