


3:47pm 319.5515 2024 CA002 ay 08, \2024\

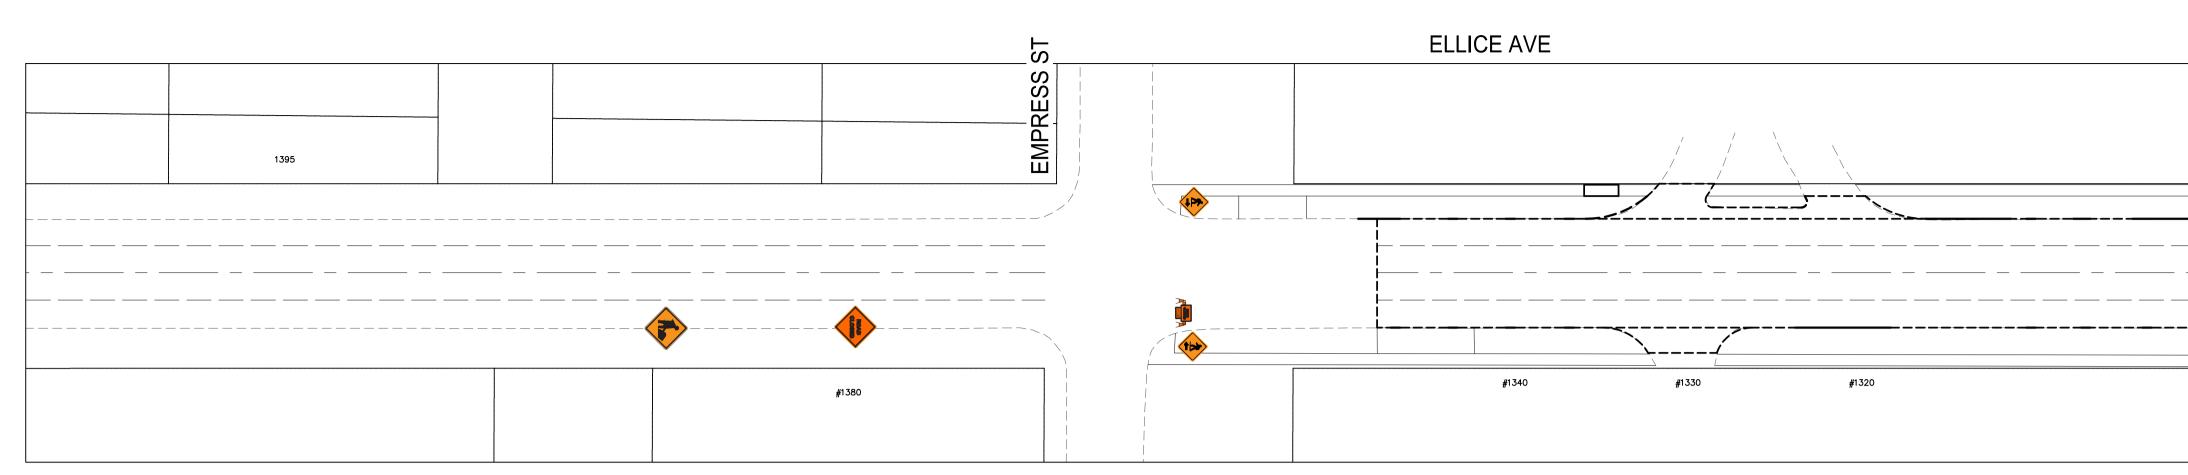

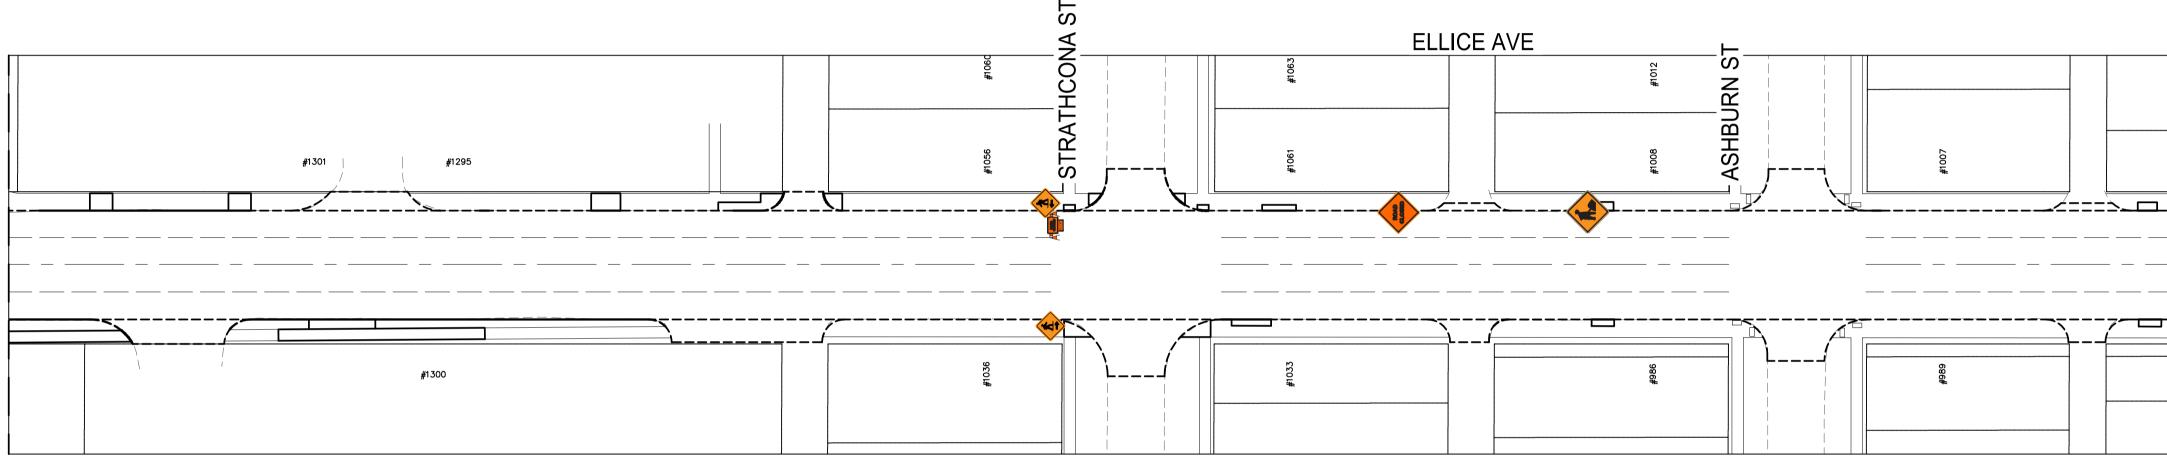

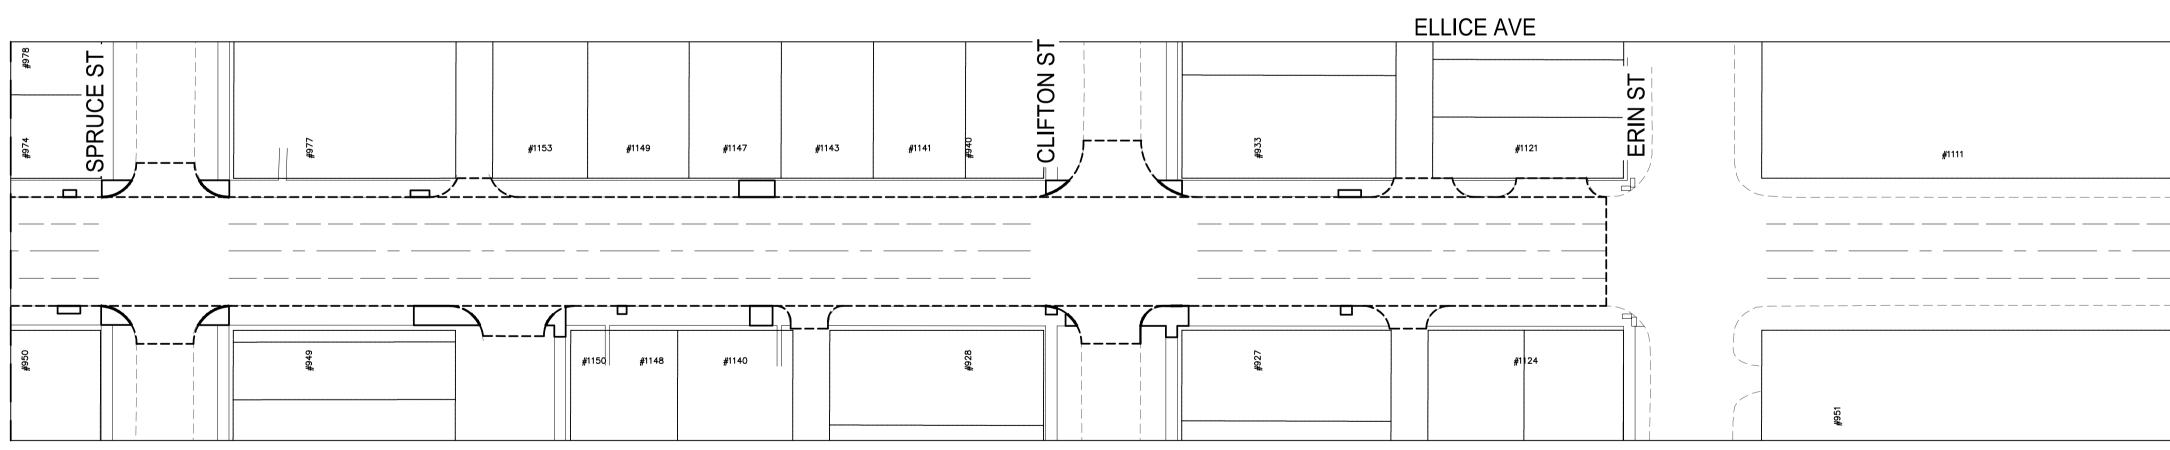

TC-2 ROADWORK BARRICADE NO EXIT ROAD CLOSED TC-76 SIDEWALK CLOSED



ROAD CLOSED BARRICADE

