




Sidewalk Construction to meet City of Winnipeg Details: SD-211A, SD-228A and SD-216
 And City of Winnipeg Specifications: CW 3110 and CW 3310
 Exceptions: Pavement thickness to be 150mm
 Patterned Concrete Finish to Match Existing Paths
 Colour Samples to be Submitted to Contract Administrator
 Control Joints as shown on StV-L.1, to be Reviewed by Contract Administrator Prior to Cutting

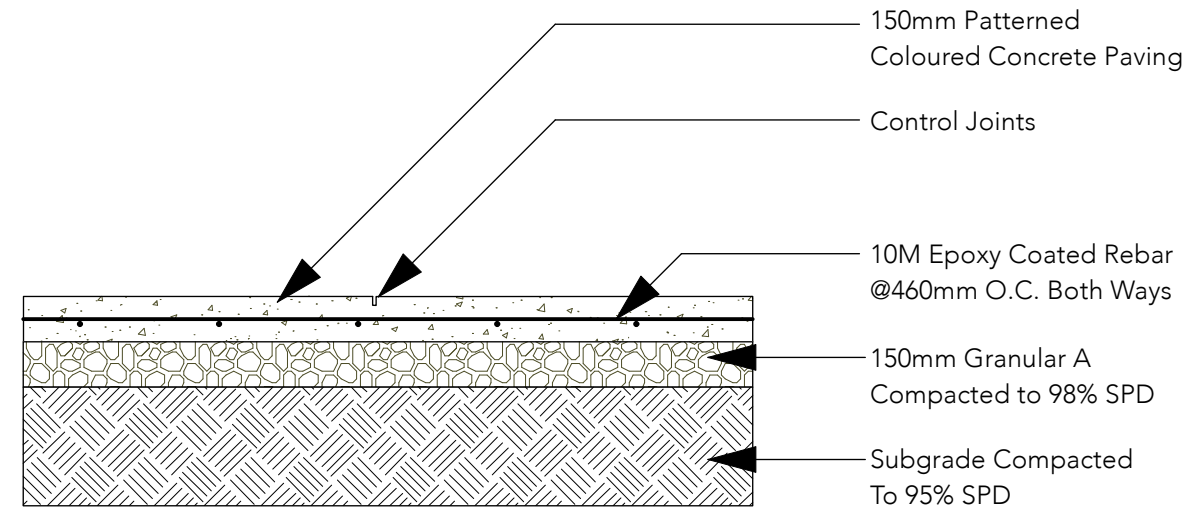


1 PATTERNED COLOURED CONCRETE PAVING
 StV-L.3 Scale: 1:25

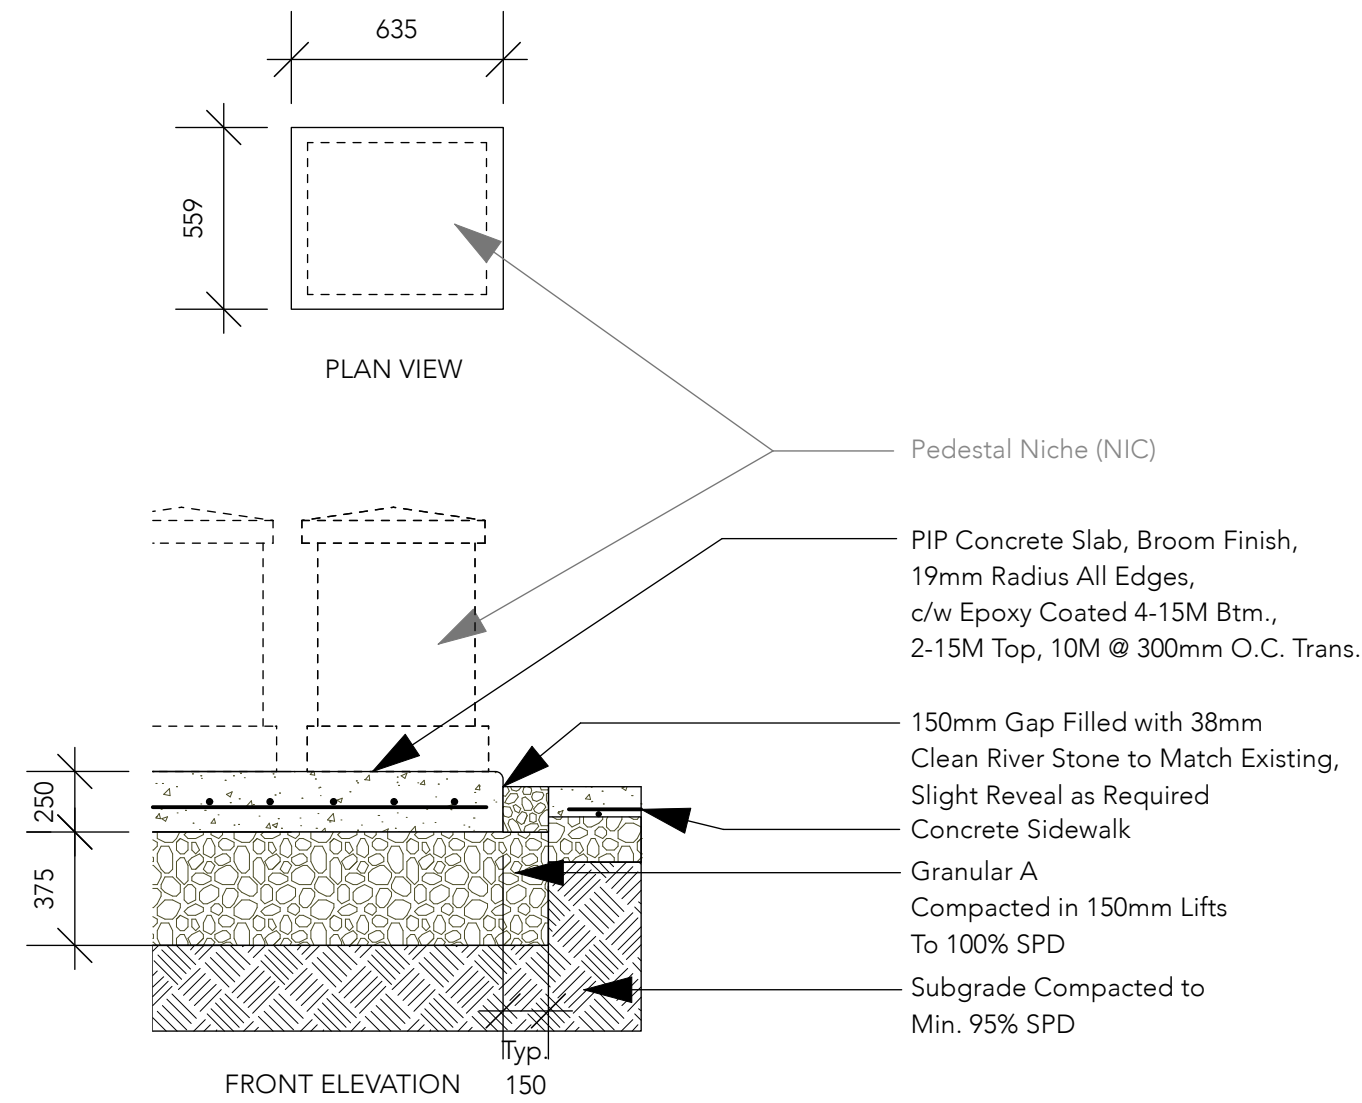


2 CONCRETE GRADE BEAM
 StV-L.3 Scale: 1:25

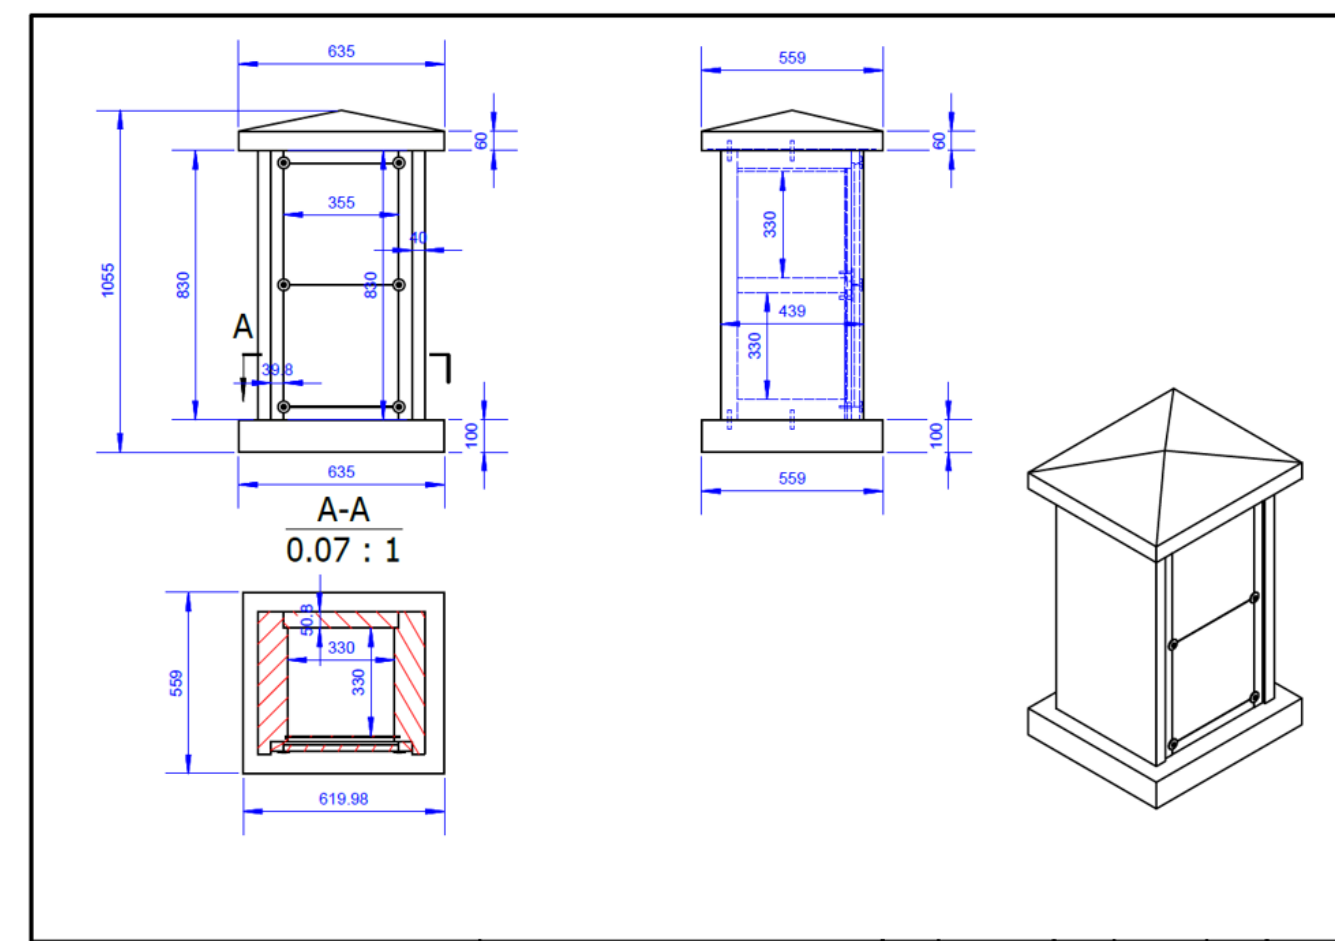


5 FAMILY PEDESTAL NICHE FYI (NIC)
 StV-L.3 Scale: NTS

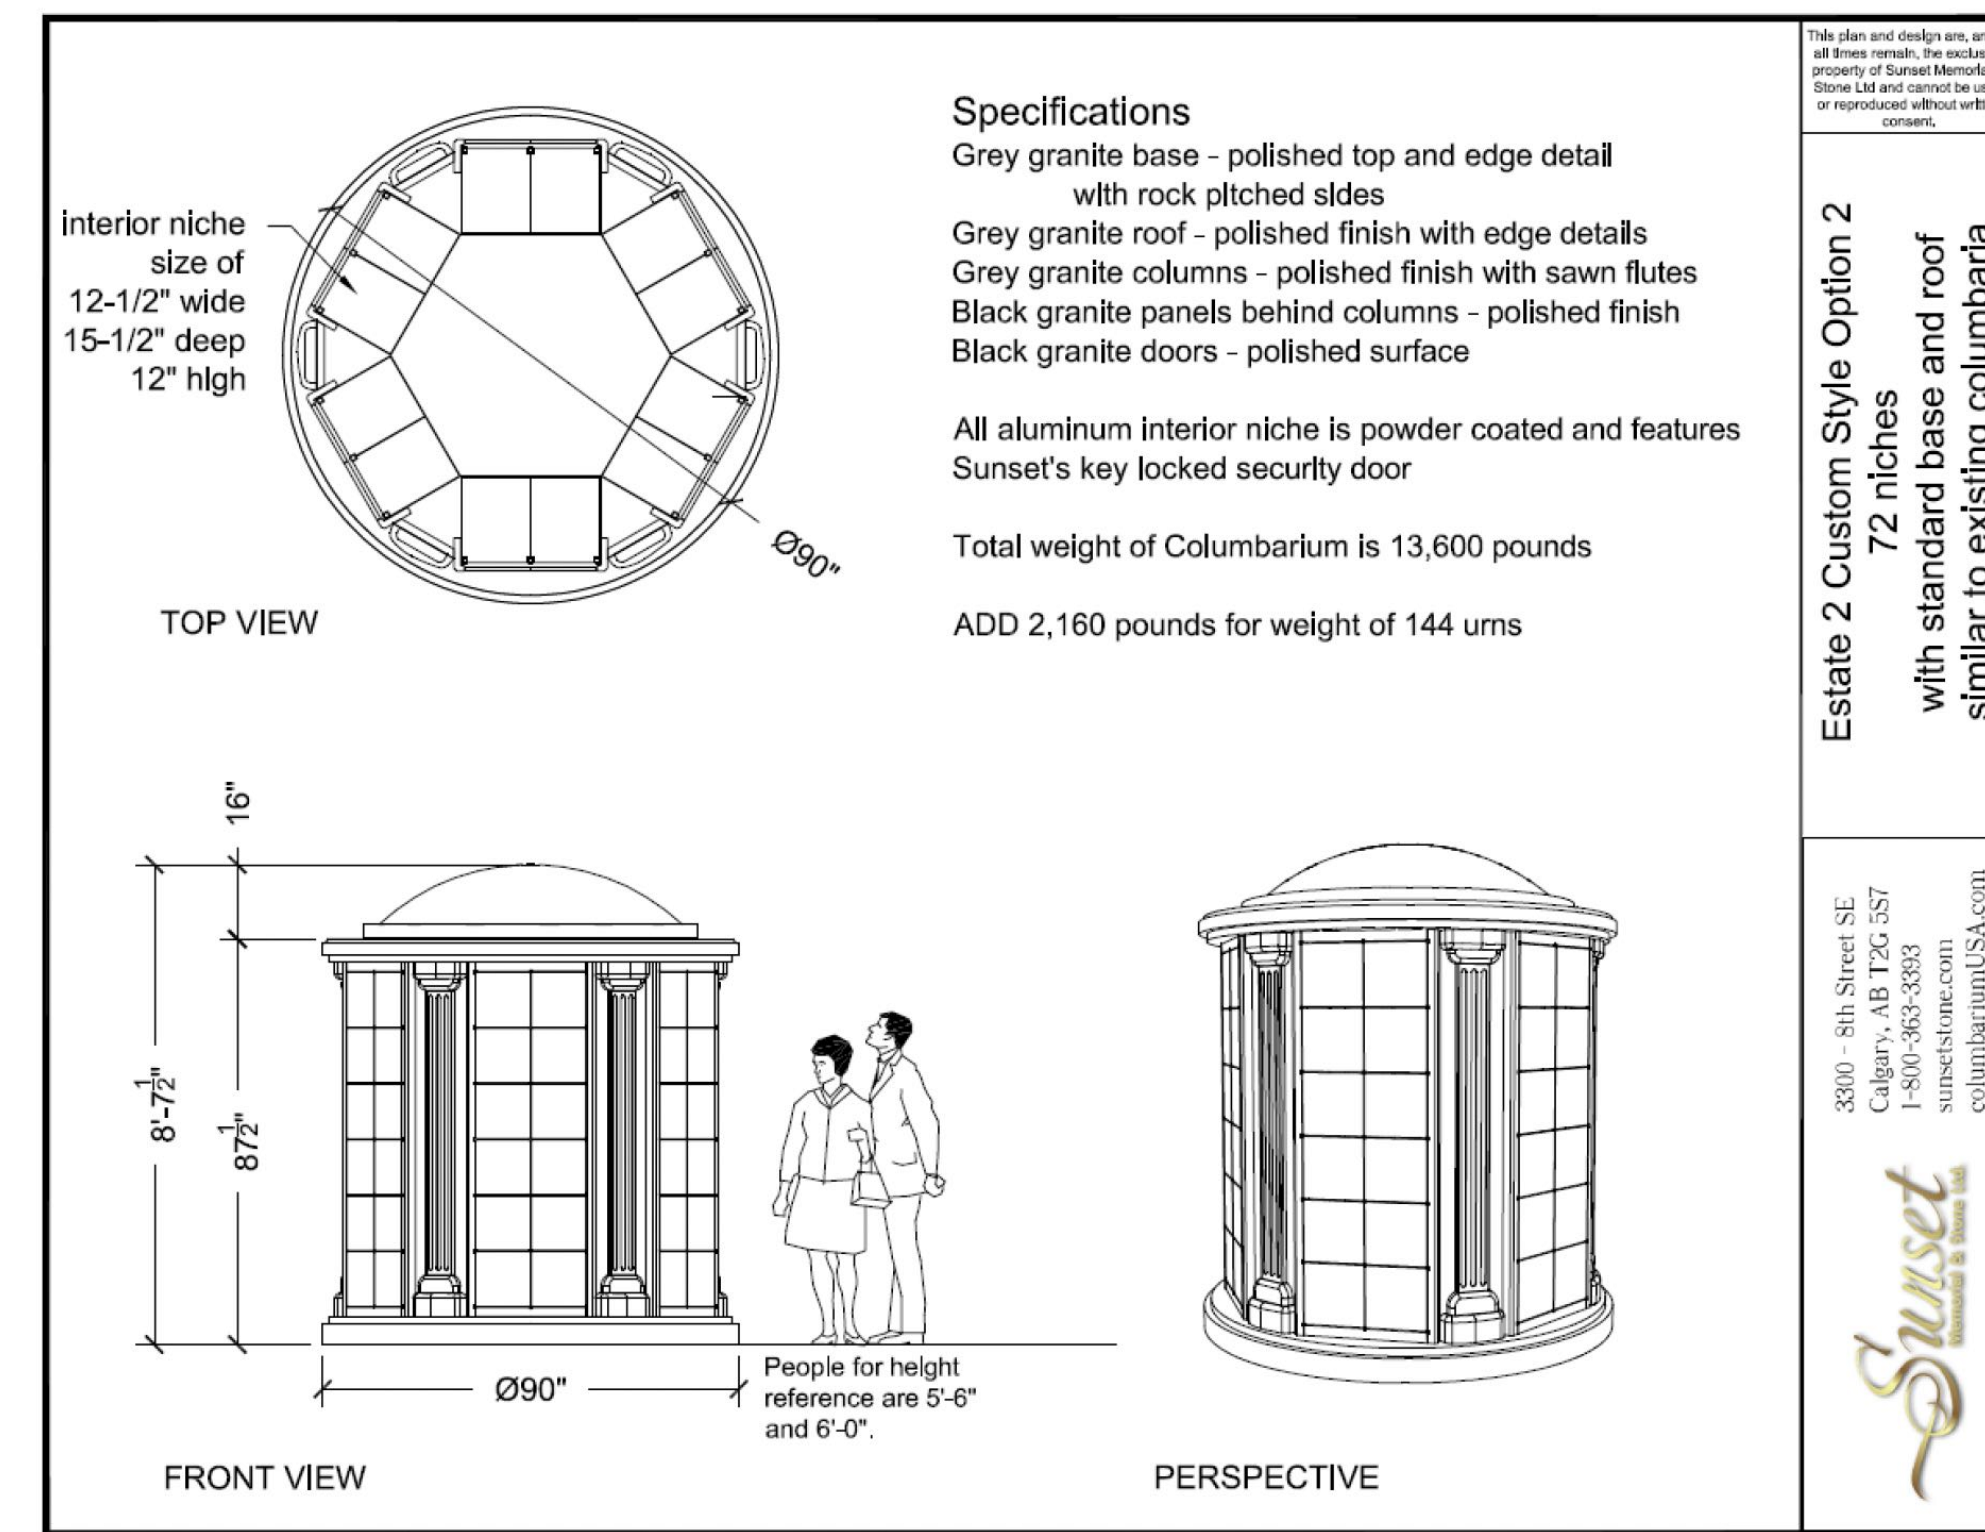


6 CIRCULAR COLUMBARIUM FYI (NIC)
 StV-L.3 Scale: NTS

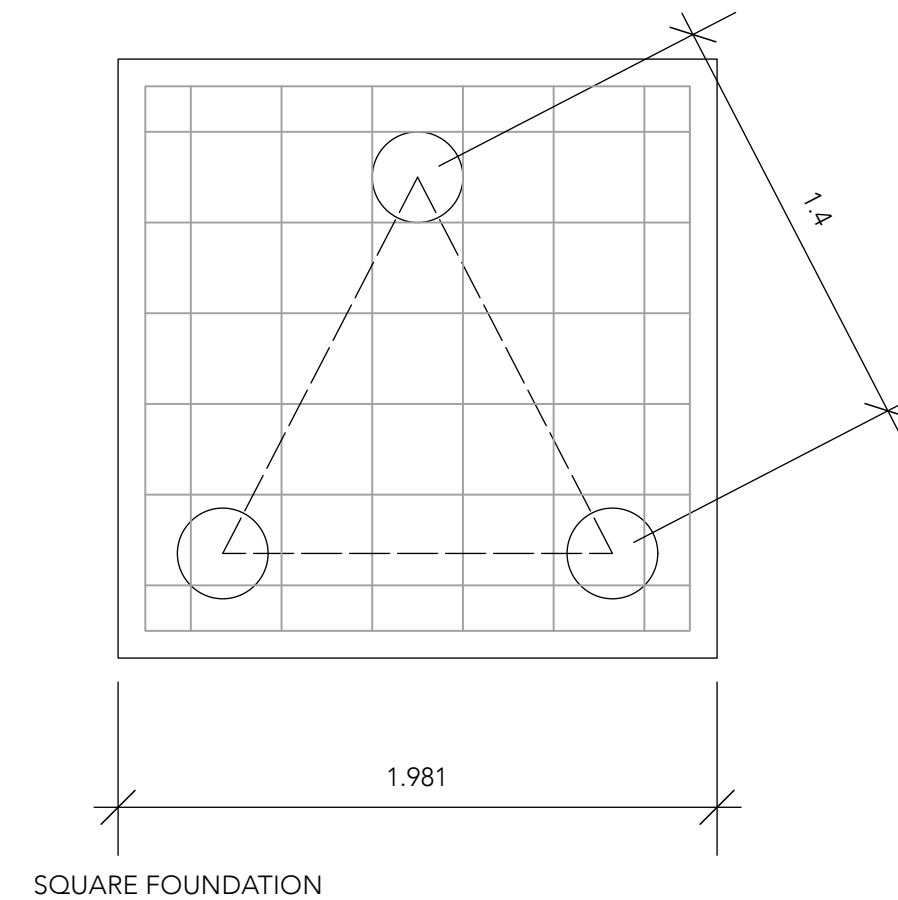


SQUARE FOUNDATION

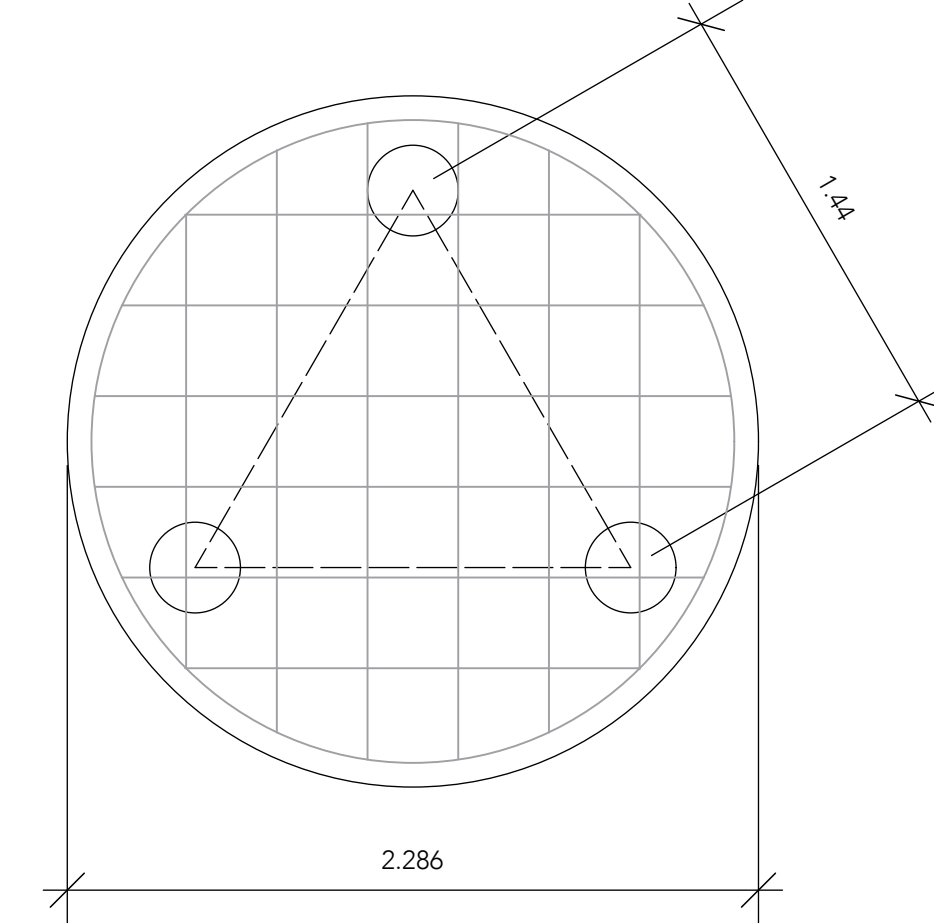

ROUND FOUNDATION

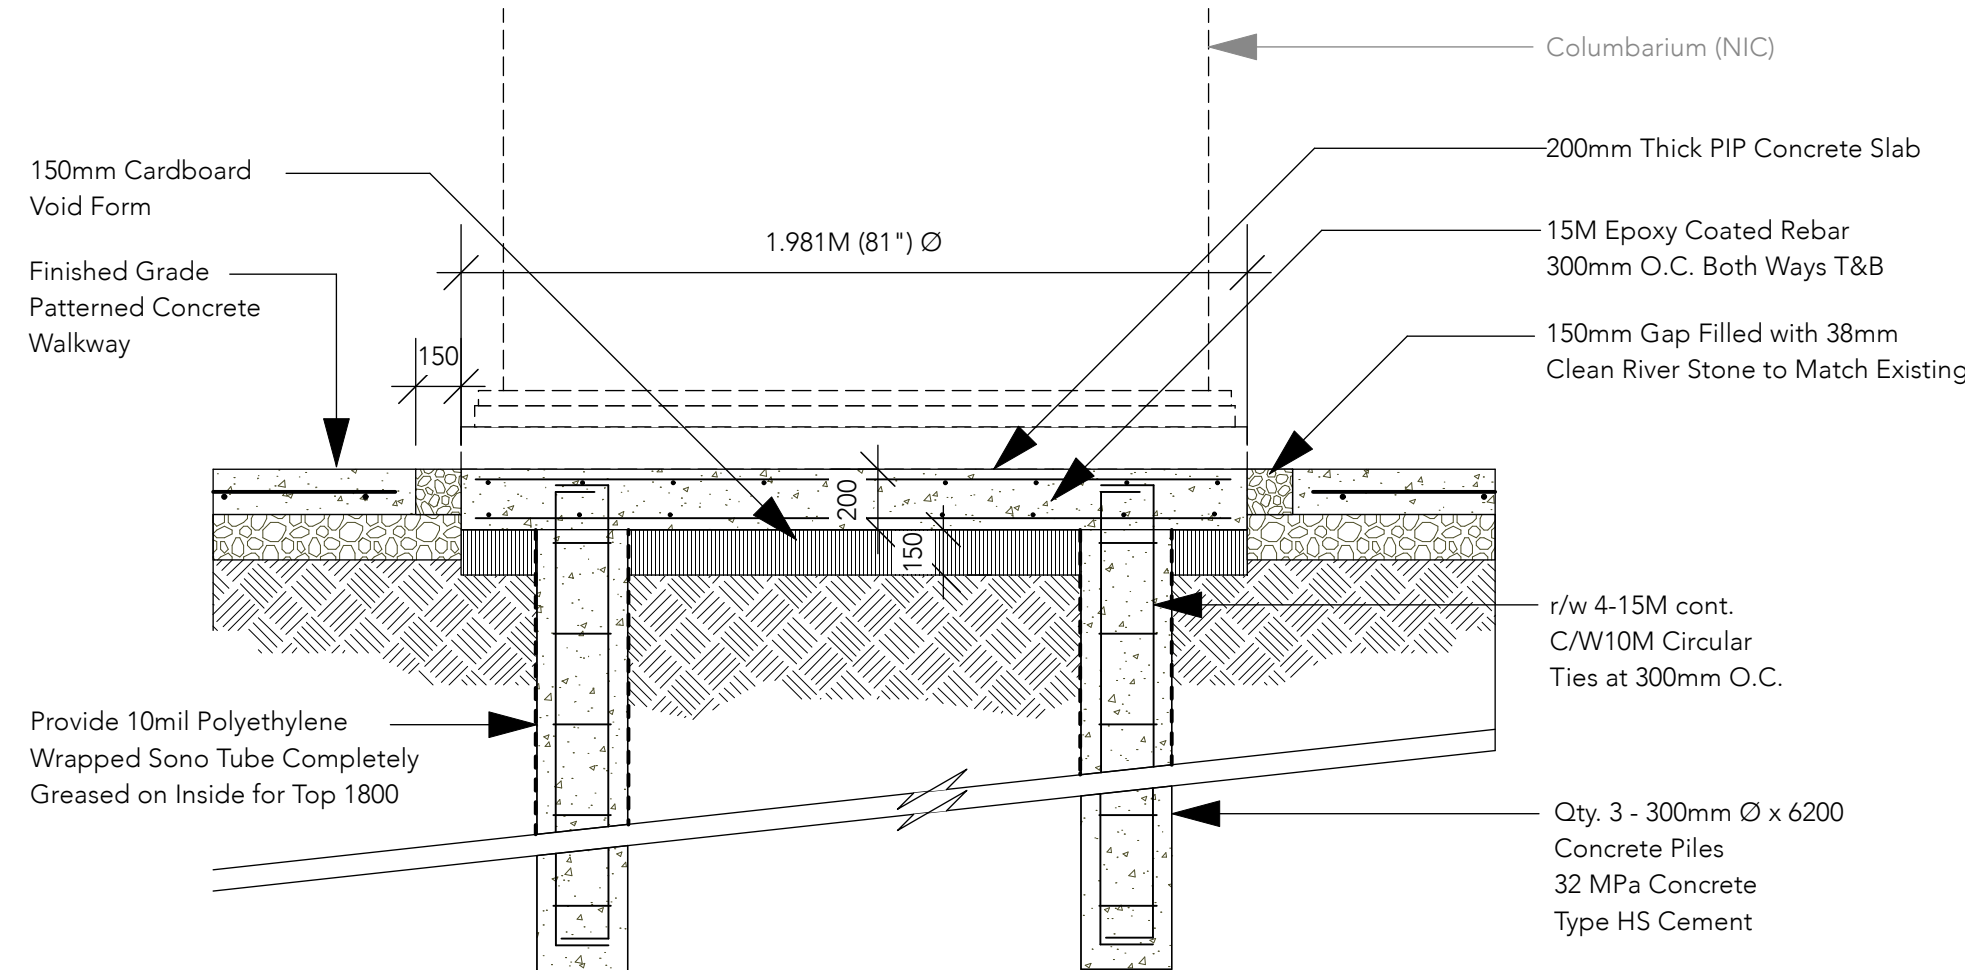

3 SQUARE COLUMBARIUM FOUNDATION
 StV-L.3 Scale: 1:25

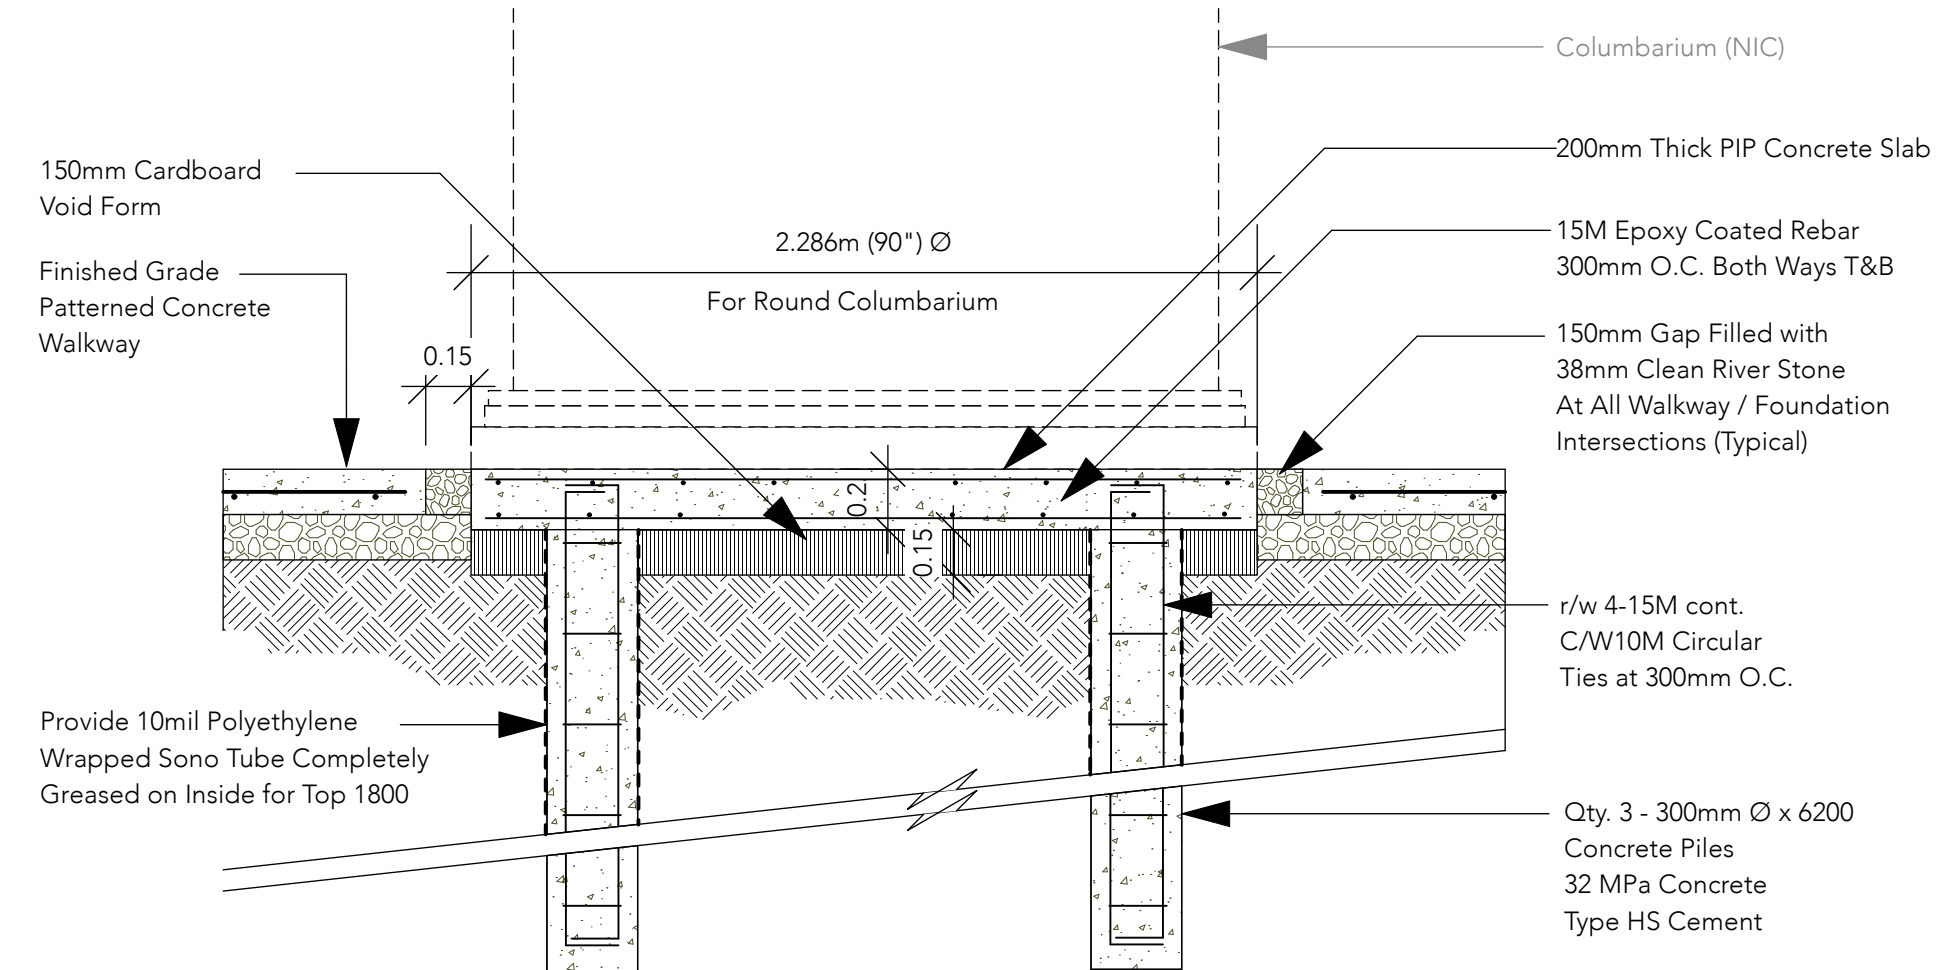

4 CIRCULAR COLUMBARIUM FOUNDATION
 StV-L.3 Scale: 1:25



7 SQUARE COLUMBARIUM FYI (NIC)
 StV-L.3 Scale: NTS

Location of underground structures as shown are based on the best information available but no guarantee is given that all existing utilities are shown or that the given locations are exact. Confirmation of existence and exact location of all services must be obtained from the individual utilities before proceeding with construction.
 DO NOT SCALE DRAWING - PLOT MAY NOT BE AT 100%



8			
7			
6			
5			
4			
3			
2			
1			
0	RELEASED FOR CONSTRUCTION	05/03/24	EC
NO.	REVISION / NOTE	DATE	BY

PROJECT
 ST. VITAL CEMETERY
 MEMORIAL GARDEN EXPANSION
 236 RIVER ROAD
 WINNIPEG, MB

SCALE	AS SHOWN
DATE	MAY 3, 2024
DRAWN BY	EC
CHECKED BY	EC
PROJECT NO.	23025

DRAWING TITLE
 ST. VITAL
 DETAILS
 SHEET NO.

This plan and design are, and all of its contents, the exclusive property of Sunset Memorial & Stone Ltd. and cannot be used or reproduced without written consent.
 Estate 2 Custom Style Option 2
 72 niches
 with standard base and roof similar to existing columbaria
 3800 - 8th Street SE
 Calgary, AB T2C 1S7
 1-800-363-3383
 sunsetstone.com
 columbariumUSA.com
 Sunset

This plan and design are, and all of its contents, the exclusive property of Sunset Memorial & Stone Ltd. and cannot be used or reproduced without written consent.
 Royal Legacy Columbarium
 16" deep Aluminum Interior Niche
 72 niches
 3800 - 8th Street SE
 Calgary, AB T2C 1S7
 1-800-363-3383
 sunsetstone.com
 columbariumUSA.com
 Sunset