


**WATER SERVICE INFORMATION**


ADDRESS	SIZE (mm) MATERIAL (STREET)	SIZE (mm) MATERIAL (PROP.)	SHORT & LONG MEASUREMENT	CORP LOCATION	REMARKS
68 EGERTON ROAD RESIDENTIAL	20 CU	12 LEAD	9.13 WEL HSE	OPP OF S/C	RECONNECT SERVICE SERVICED OFF ESSEX AVE
122A ESSEX AVENUE RESIDENTIAL	20 CU	20	2.01 WEL HSE	0.1 E OF S/C	RECONNECT SERVICE
123 ESSEX AVENUE RESIDENTIAL	20 CU	12	3.44 EWL HSE	-	RECONNECT SERVICE
124 ESSEX AVENUE RESIDENTIAL	20 CU	20	57.036 WML OF EGERTON RD	-	RENEW TO R W/20 CU
125 ESSEX AVENUE RESIDENTIAL	20 CU	20	8.85 WEL HSE	-	RECONNECT SERVICE
126 ESSEX AVENUE RESIDENTIAL	20 CU	12	0.59 EWL HSE	-	RECONNECT SERVICE
			47.268 WML OF EGERTON RD	-	

\* SERVICES TO BE RENEWED TO R. ALL OTHERS TO BE RECONNECTED

NOTE: CHAINAGES SHOWN ARE ALONG W R OF ESSEX AVENUE

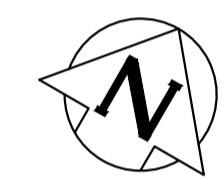


**ESSEX AVENUE**

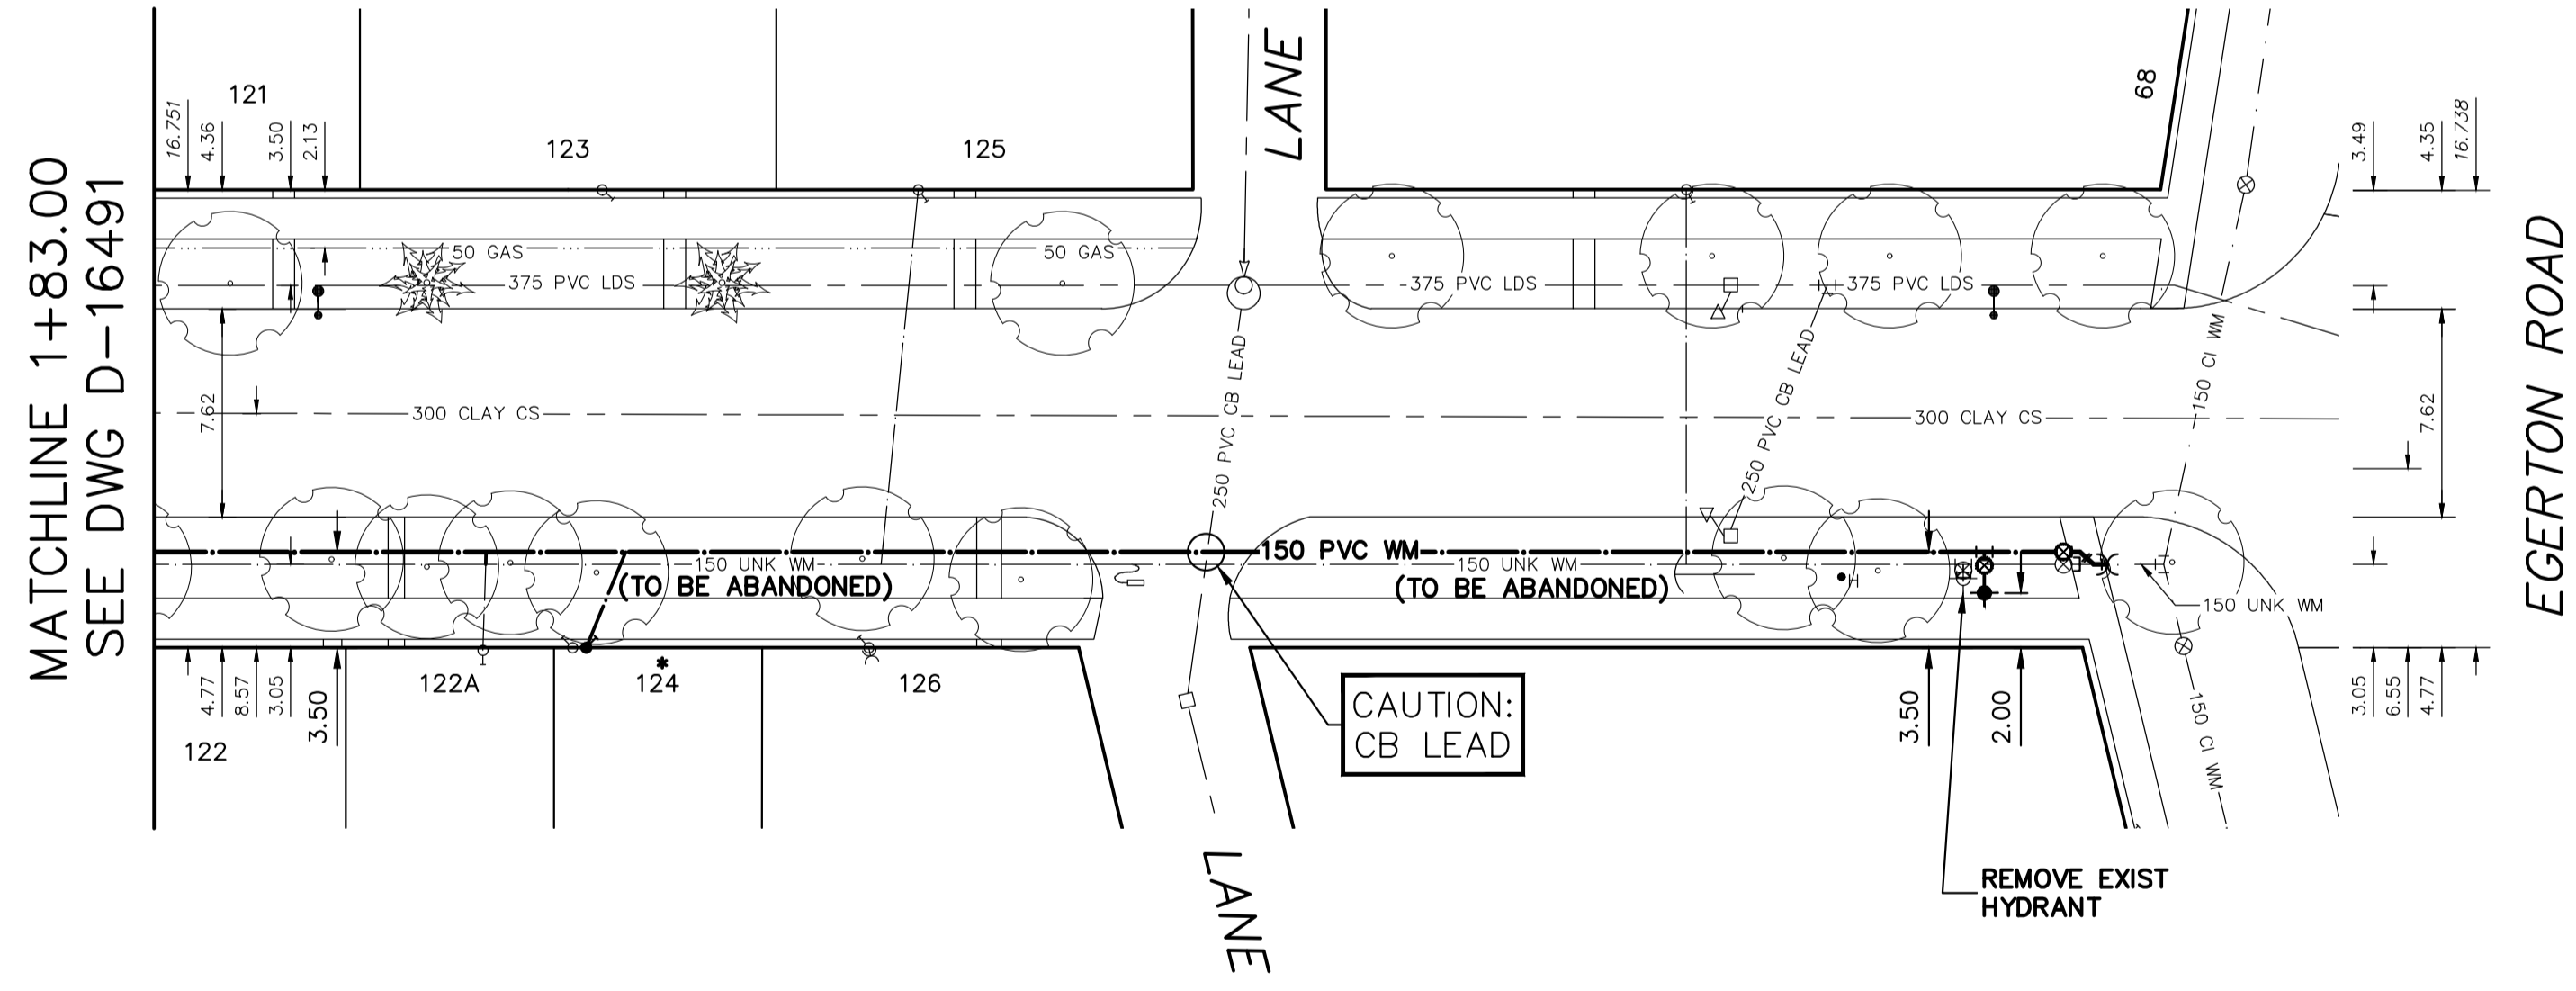

FOR INDEX SEE D-16858

NOTE: ALL VALVES TO BE INSTALLED CLOCKWISE TO CLOSE

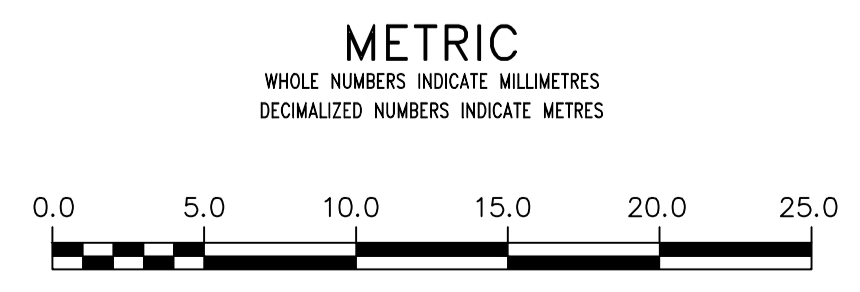


**WARNING**  
 IF POWER EQUIPMENT OR EXPLOSIVES ARE TO BE USED FOR EXCAVATION ON THIS PROJECT THE CONTRACTOR MUST:  
 1) NOTIFY THE GAS COMPANY OF THE PROPOSED LOCATION OF EXCAVATION.  
 2) TAKE PRECAUTION TO AVOID DAMAGE TO GAS COMPANY INSTALLATIONS.  
 SEE PROVINCIAL REGULATION 210/72 FOR DETAILS

**LOCATION APPROVED**  
 UNDERGROUND STRUCTURES  
 SUPV. U/G STRUCTURES COMMITTEE DATE  
 NOTE:  
 LOCATION OF UNDERGROUND STRUCTURES AS SHOWN ARE BASED ON THE BEST INFORMATION AVAILABLE BUT NO GUARANTEE IS GIVEN THAT ALL EXISTING UTILITIES ARE SHOWN OR THAT THE GIVEN LOCATIONS ARE EXACT. CONFIRMATION OF EXISTENCE AND EXACT LOCATION OF ALL SERVICES MUST BE OBTAINED FROM THE INDIVIDUAL UTILITIES BEFORE PROCEEDING WITH CONSTRUCTION.

VERTICAL DATUM: CGVD28 (HT2.0 Geoid)			
HORIZONTAL DATUM: NAD83 (June 1980), Zone 14			
NO.	REVISIONS	DATE	BY

DESIGNED BY	JB	CHECKED BY	SC
DRAWN BY	AOM	APPROVED BY	SC
SCALE:		RELEASED FOR CONSTRUCTION	
HORIZONTAL	1:250		
VERTICAL	1:50		
DATE	2024 04 15	DATE	
PLOT DATE: 2024 04 15			

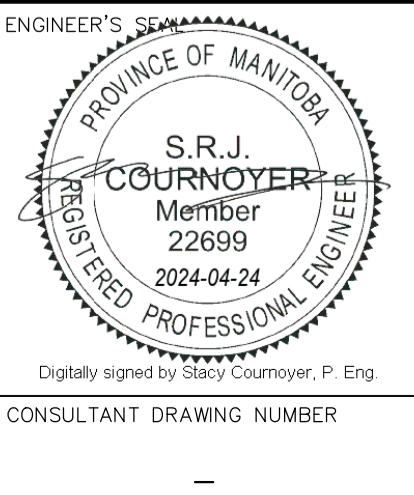

**THE CITY OF WINNIPEG**  
 WATER AND WASTE DEPARTMENT  
 ENGINEERING DIVISION

2024 WATER MAIN RENEWALS  
 CONTRACT 3  
 ESSEX AVENUE  
 183 E OF DES MEURONS STREET TO EGERTON ROAD

SHEET 11 OF 12  
 CITY DRAWING NUMBER  
 D-16867