


TYPICAL REINFORCING AROUND TUNNEL OPENING
N.T.S.

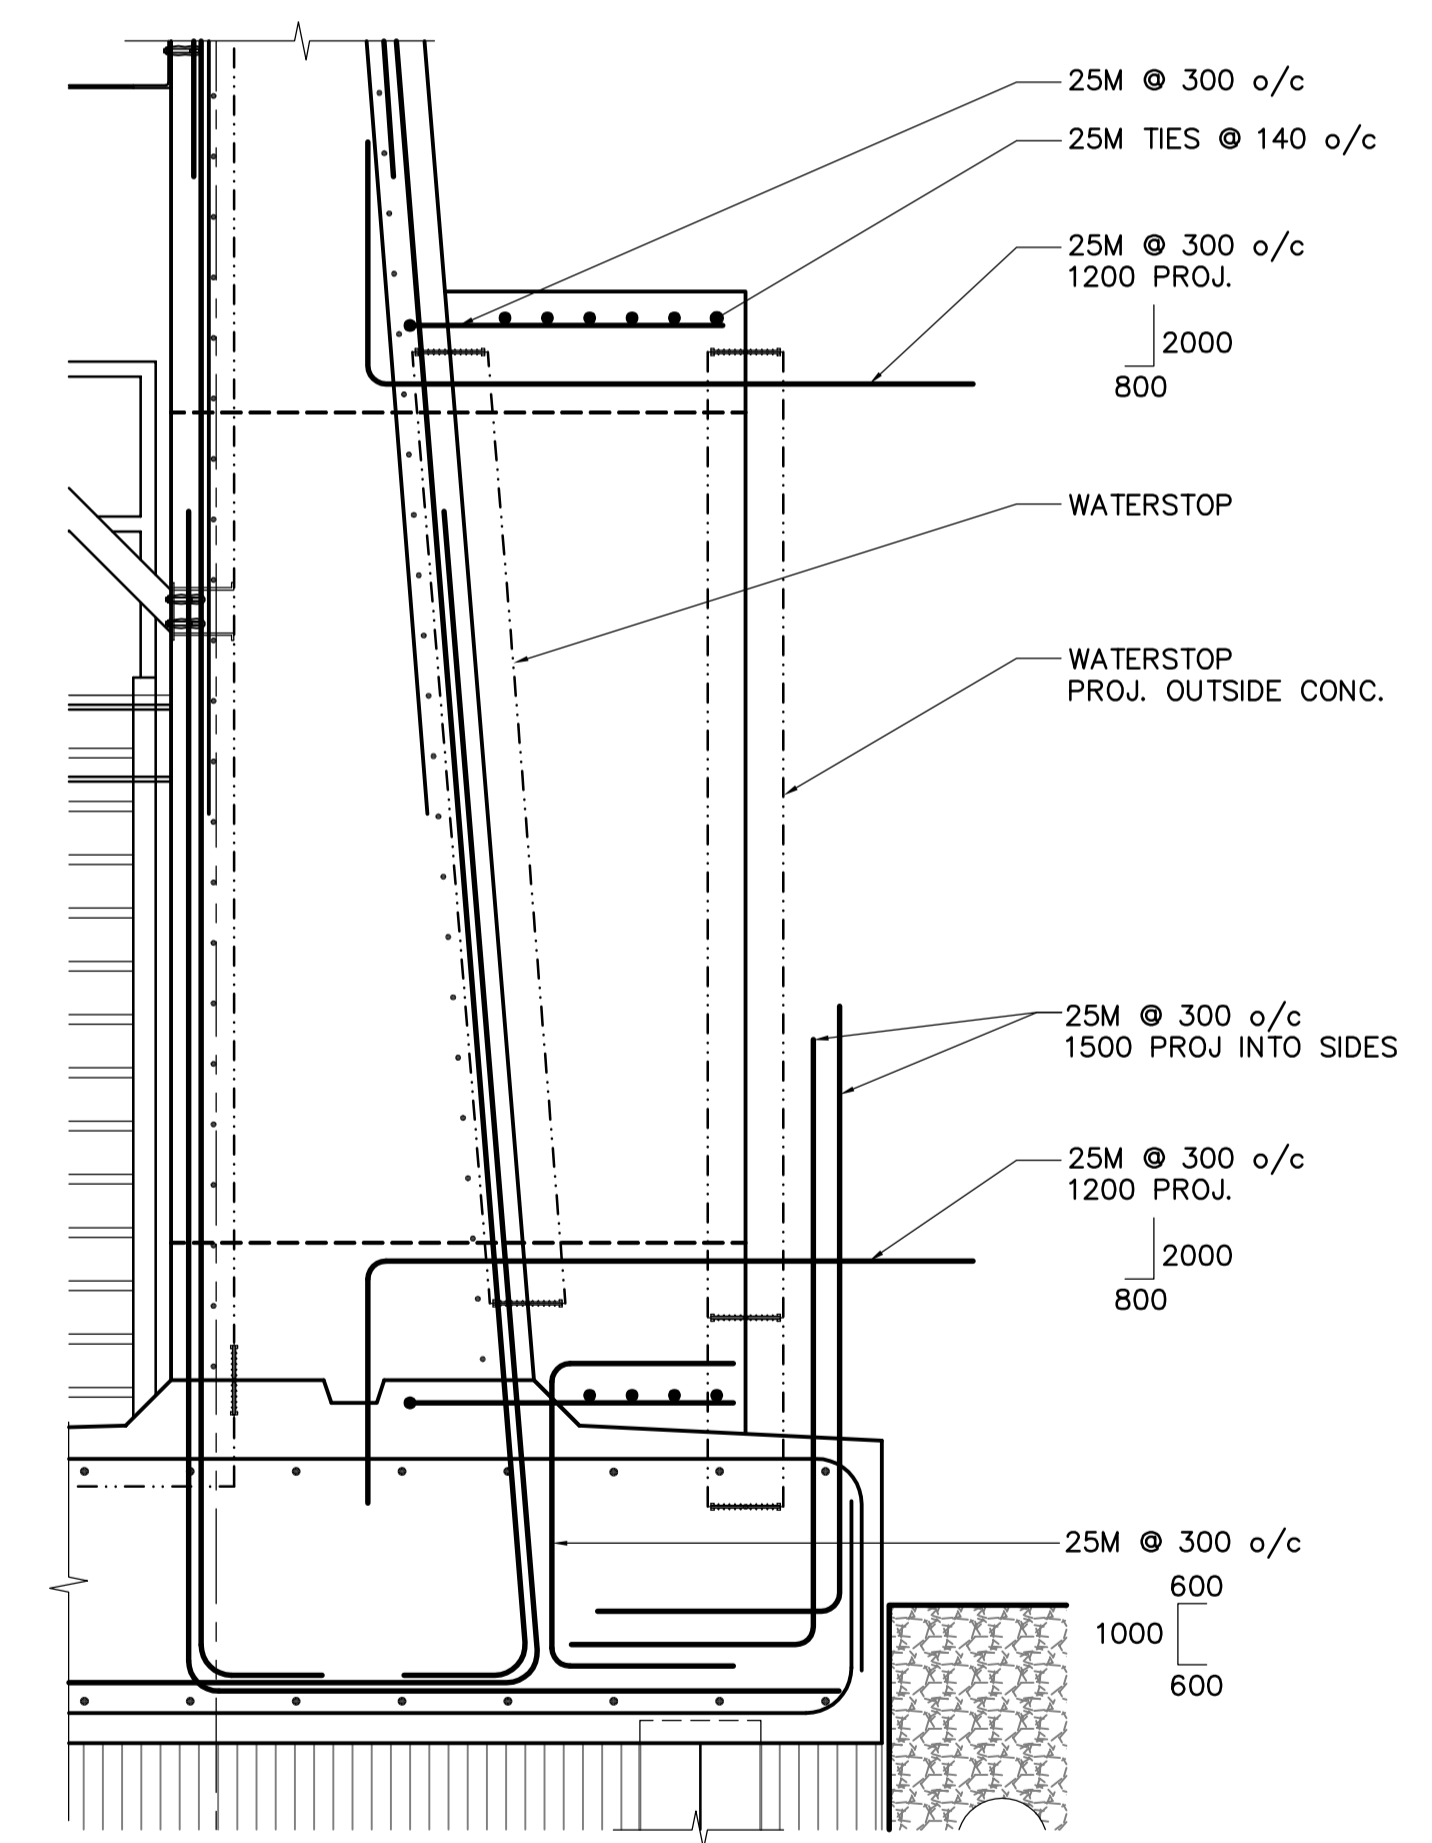


TYPICAL REINFORCING AROUND TUNNEL OPENING
N.T.S.

DRAWING NOTES:
1. REFER TO DRAWING WT-S001 FOR GENERAL NOTES.
(MANHOLE TO CITY OF WINNIPEG STANDARDS)

SLUICE GATE TEST FRAME
N.T.S.

NOTE:
CONTRACTOR TO ALLOW FOR FABRICATION COST IN THIS CONTRACT.

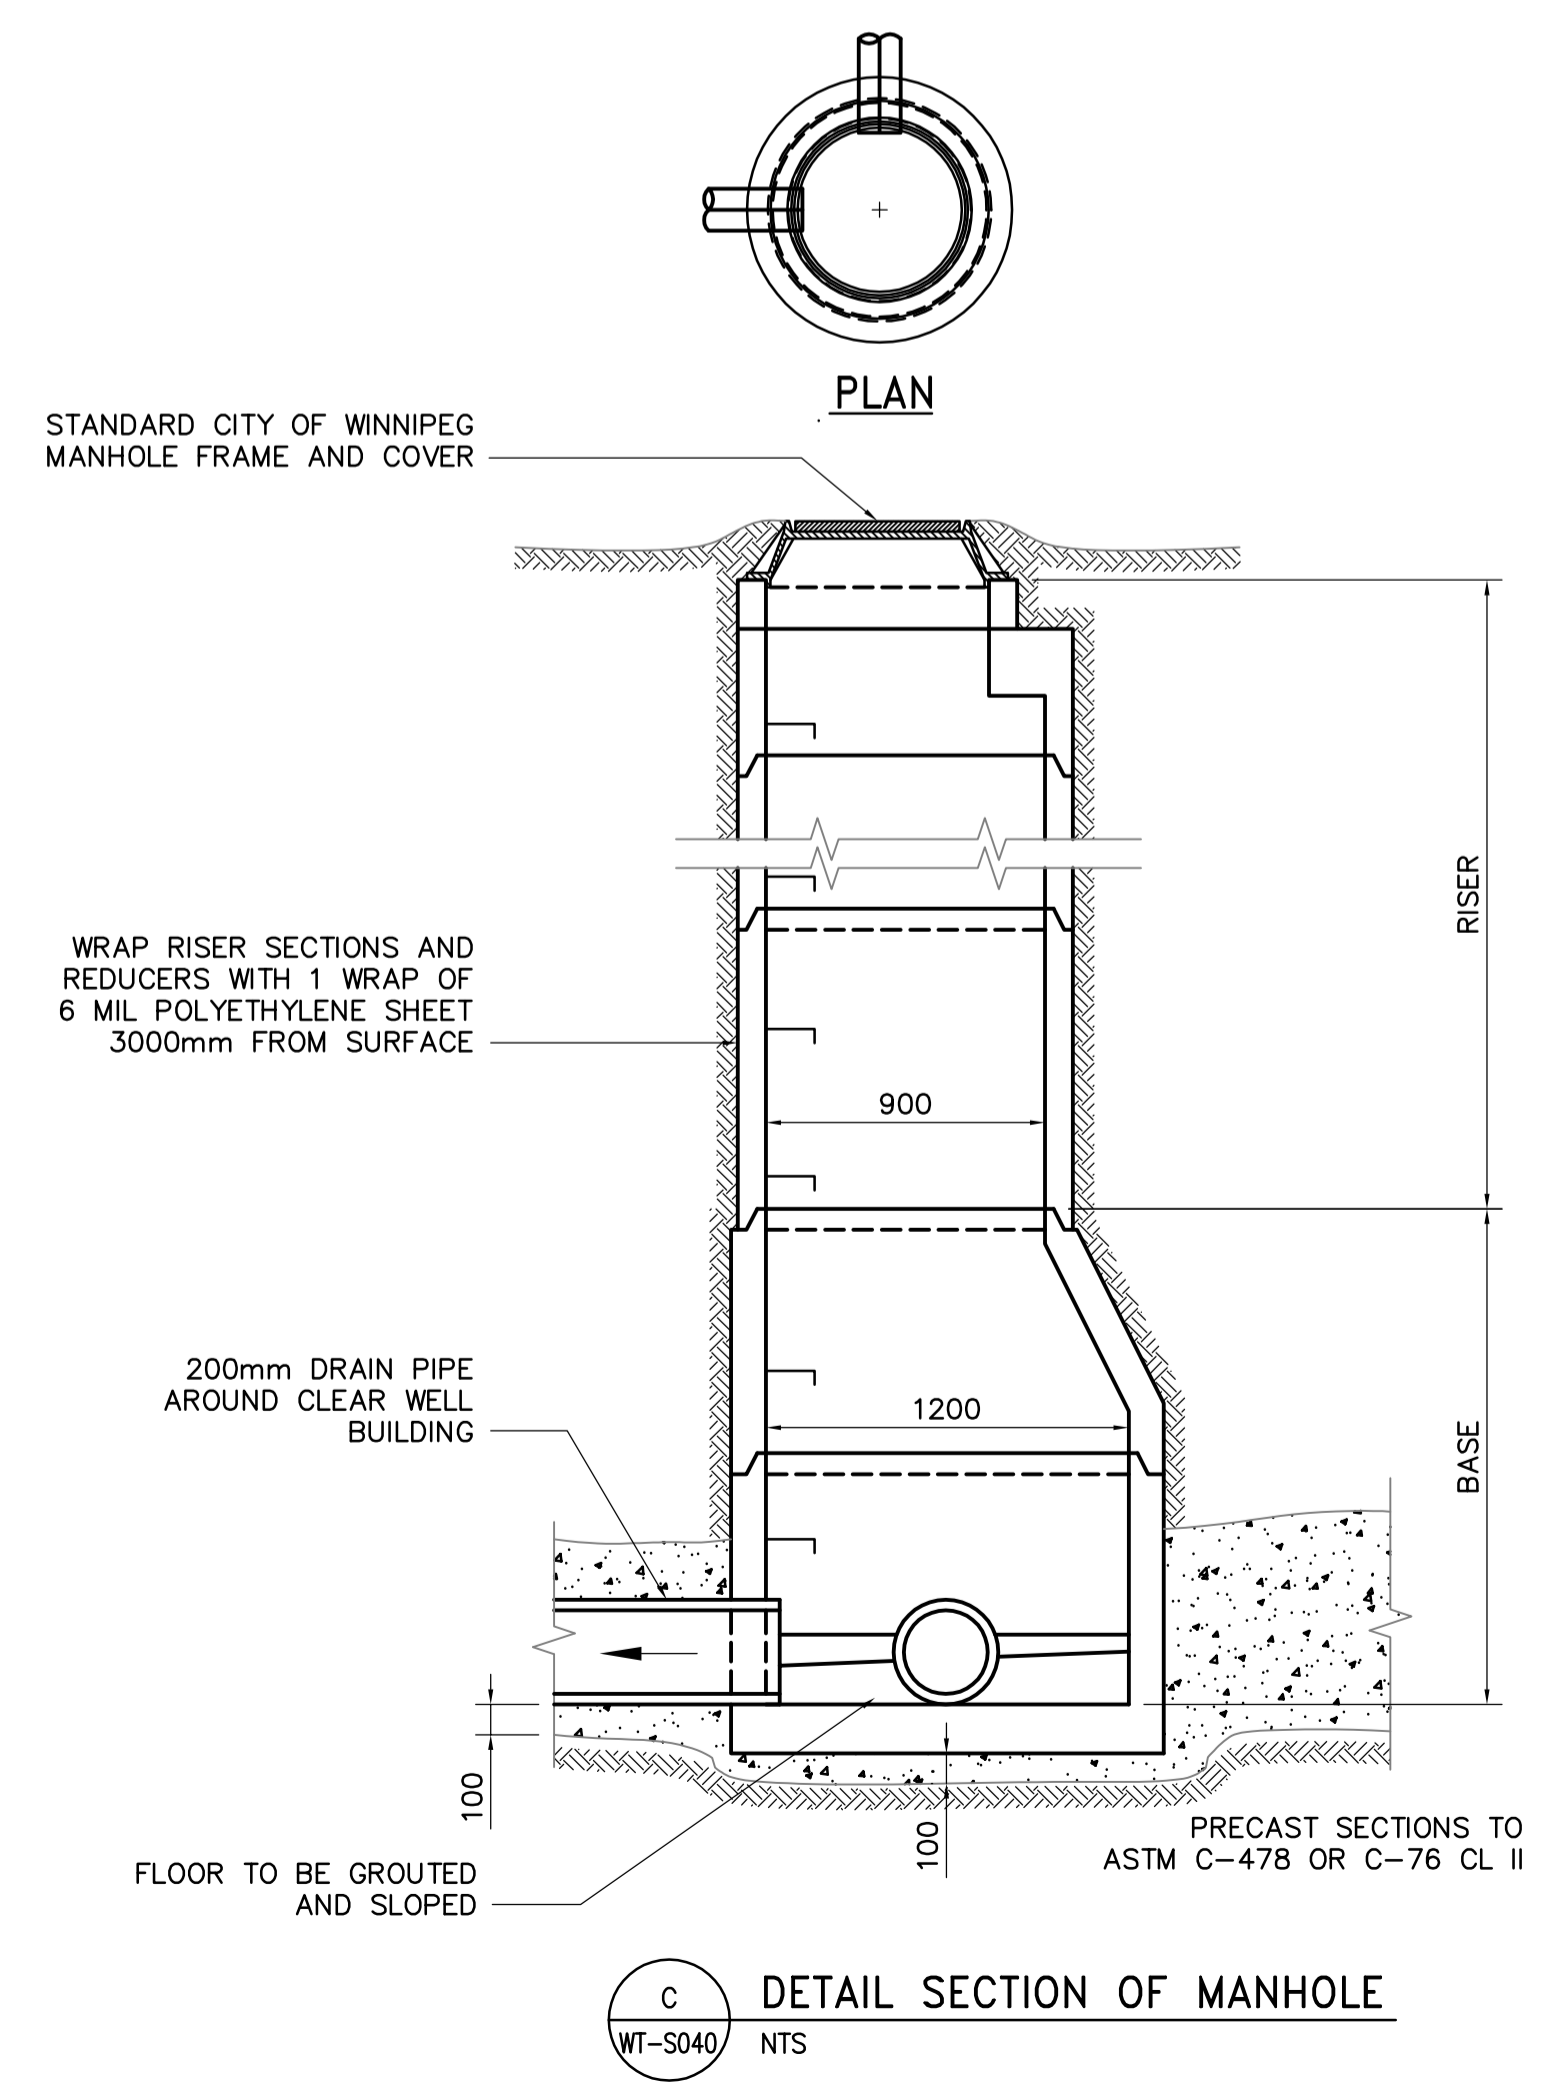

APECM
Certificate of Authorization
Earth Tech Canada Inc.
No. 730 Expiry: April 30, 2006

B.M. ELEV.	CH2MHILL Frederickson Cooper ARCHITECTS	EarthTech A Tech International Ltd. Company	ENGINEER'S SEAL ORIGINAL SIGNED BY F.A. KEMP 2005/04/17	THE CITY OF WINNIPEG WATER AND WASTE DEPARTMENT ENGINEERING DIVISION WATER TREATMENT PLANT CLEARWELL CONSTRUCTION	CITY FILE NUMBER
	DESIGNED BY: FK DRAWN BY: WDB	CHECKED BY: MK APPROVED BY: AHL	CONSULTANT DRAWING NO. WT-S040		SHEET OF
02 166-2005 ADDENDUM 2 05/05/12 C.T.	HOR. SCALE: AS NOTED VERTICAL SCALE:		RELEASED FOR CONSTRUCTION BY: R. SOROKOWSKI	STRUCTURAL MISCELLANEOUS DETAILS	CITY DRAWING NUMBER
00 ISSUED FOR TENDER 05/04/17 C.T.	DATE 2005/04/13	DATE 2005-04-17			1-0601T-D-S0040-001-02D
NO. REVISIONS	DATE	BY			