




**\*POST P1.1-R, SIGN A1**

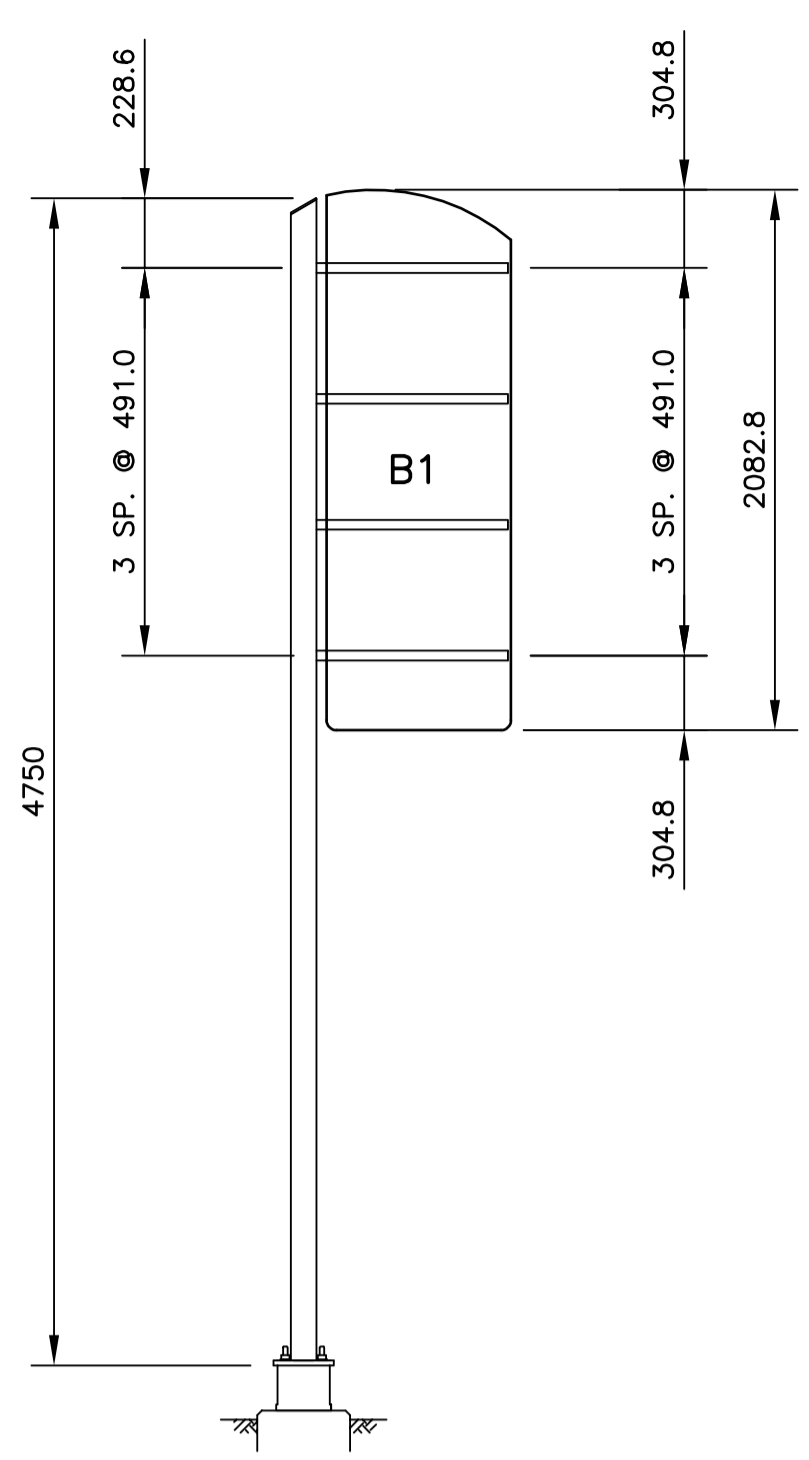


**POST P1.2-R, SIGN B1**

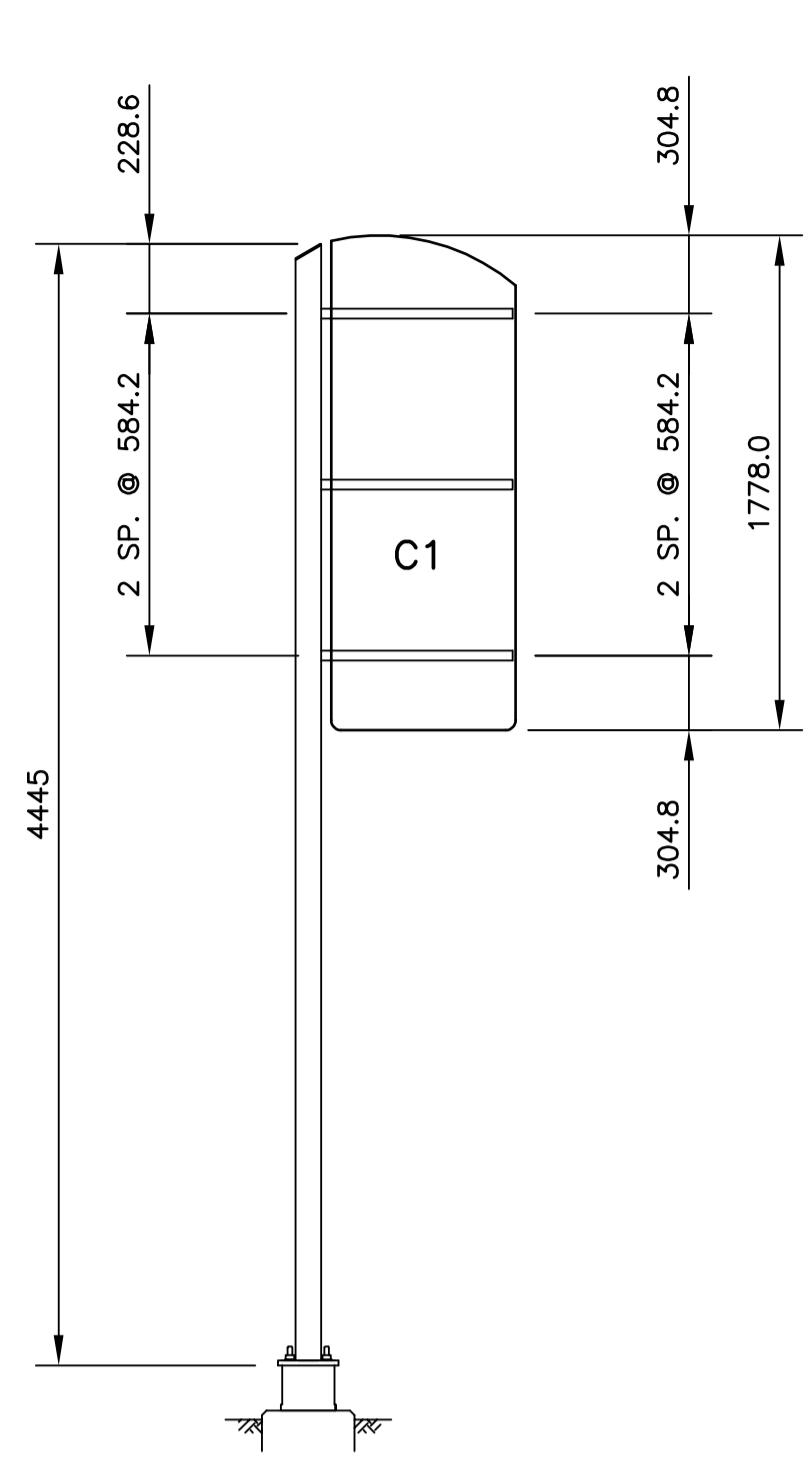

**POST P1.3-R, SIGN C1**

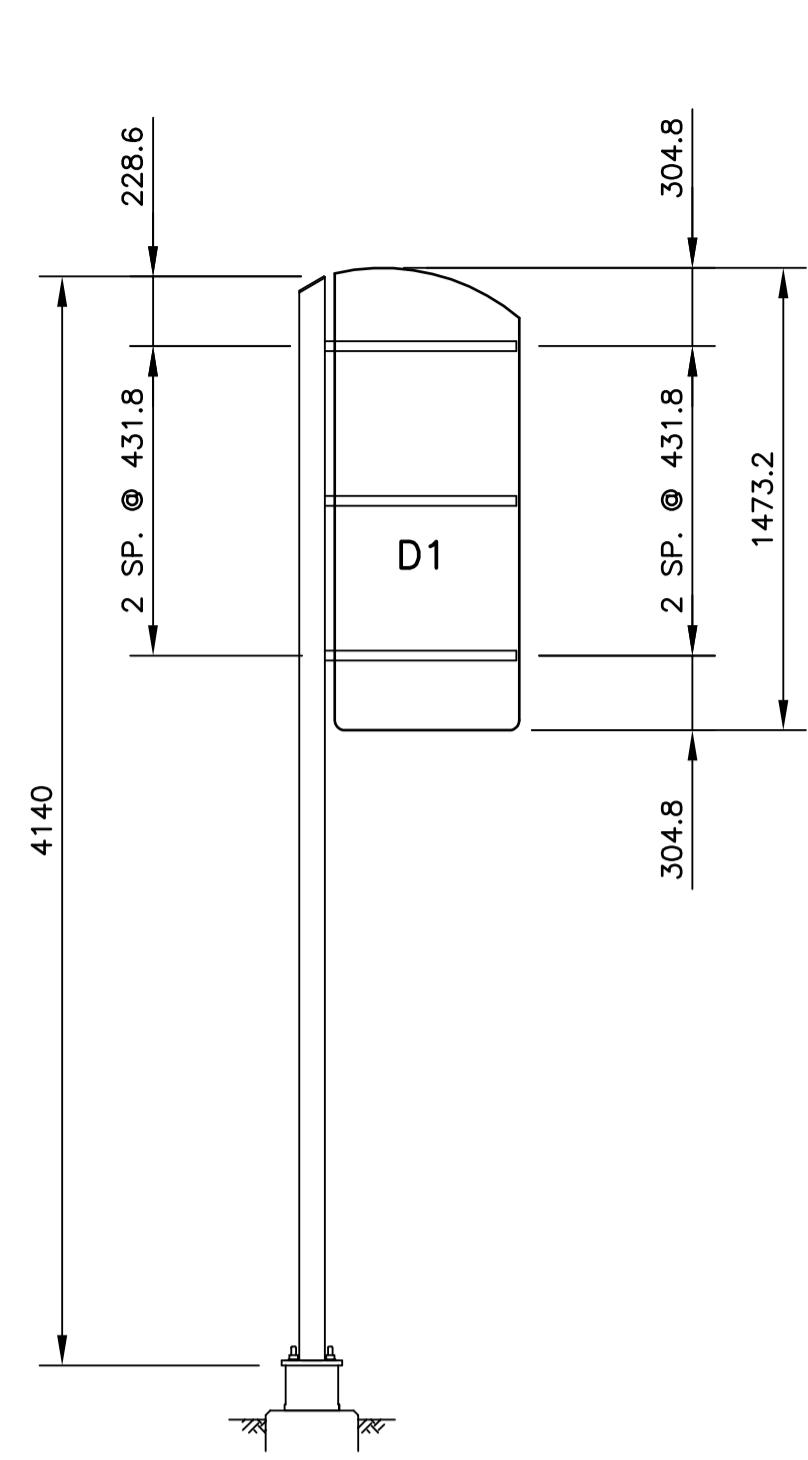


**POST P1.4-R, SIGN D1**

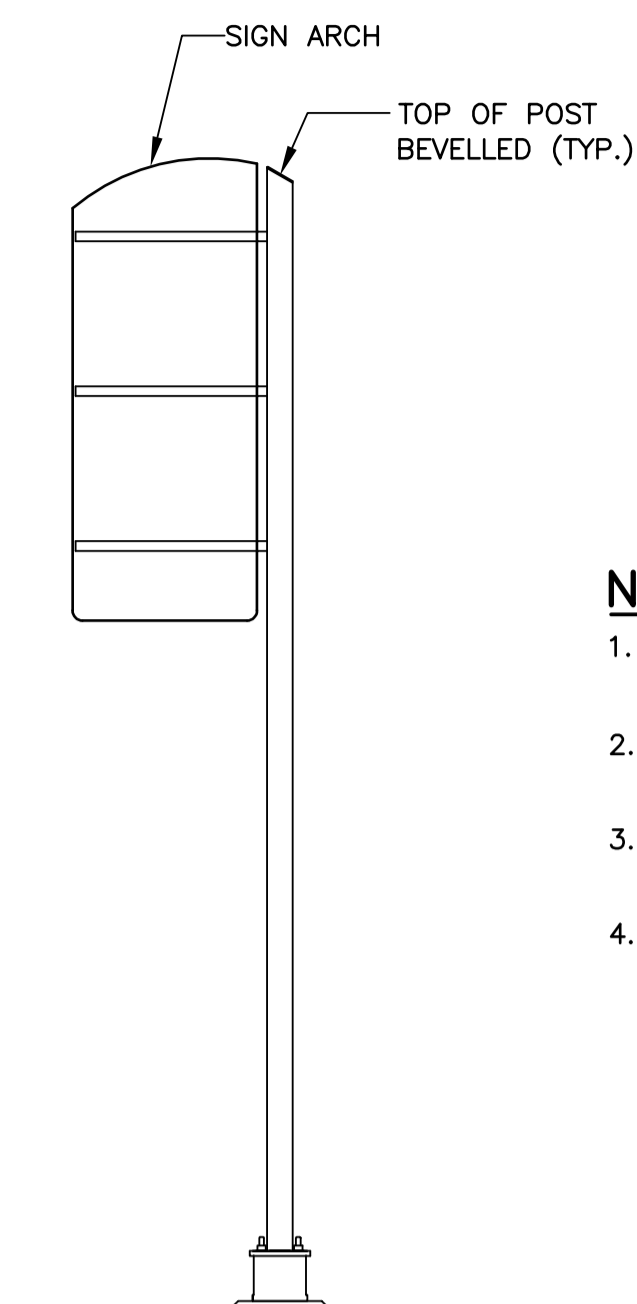


**LHS (LEFT HAND SIDE) MOUNTED SIGN**

NOTE:  
SIGN ARCH AND POST TOP BEVEL ARE OPPOSITE TO RHS


- NOTES**
1. TYPE 1 POSTS SHOWN ON THIS SHEET ARE REQUIRED FOR ALTERNATIVE 1 (SIGN BOXES)
  2. POST & SIGN DIMENSIONS ARE SHOWN FOR RHS MOUNTED SIGNS.
  3. LHS POST & SIGN DIMENSIONS ARE SAME AS RHS.
  4. FINISH: HOT-DIP GALVANIZED.

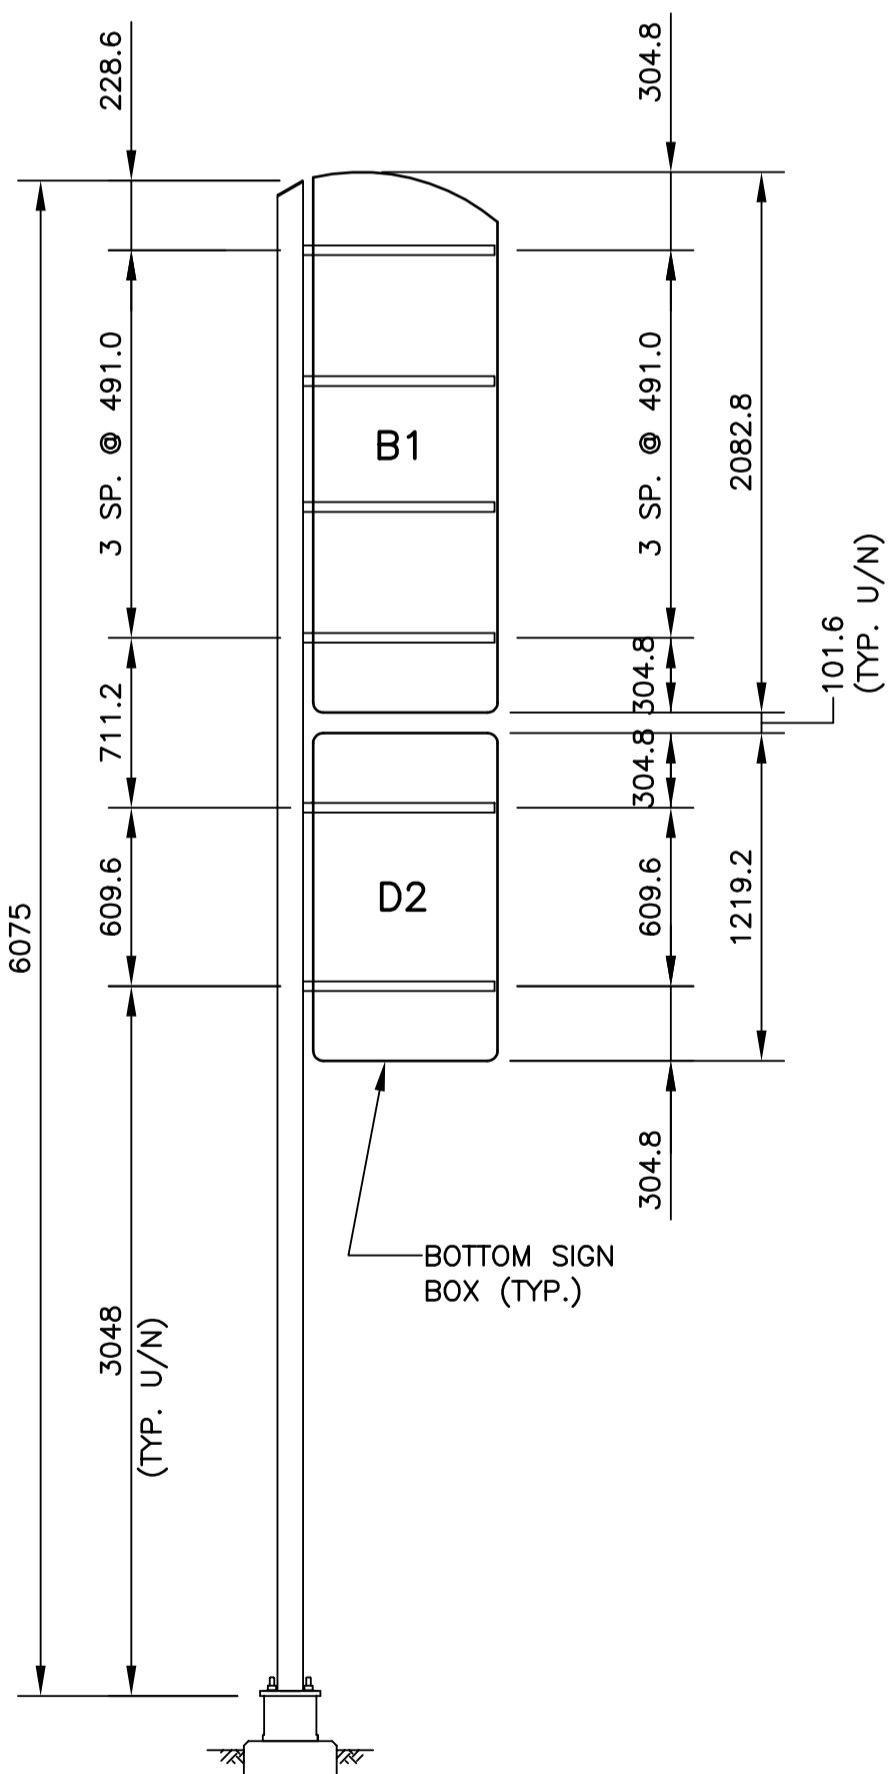


**POST P1.5-R, SIGNS B1+D2**

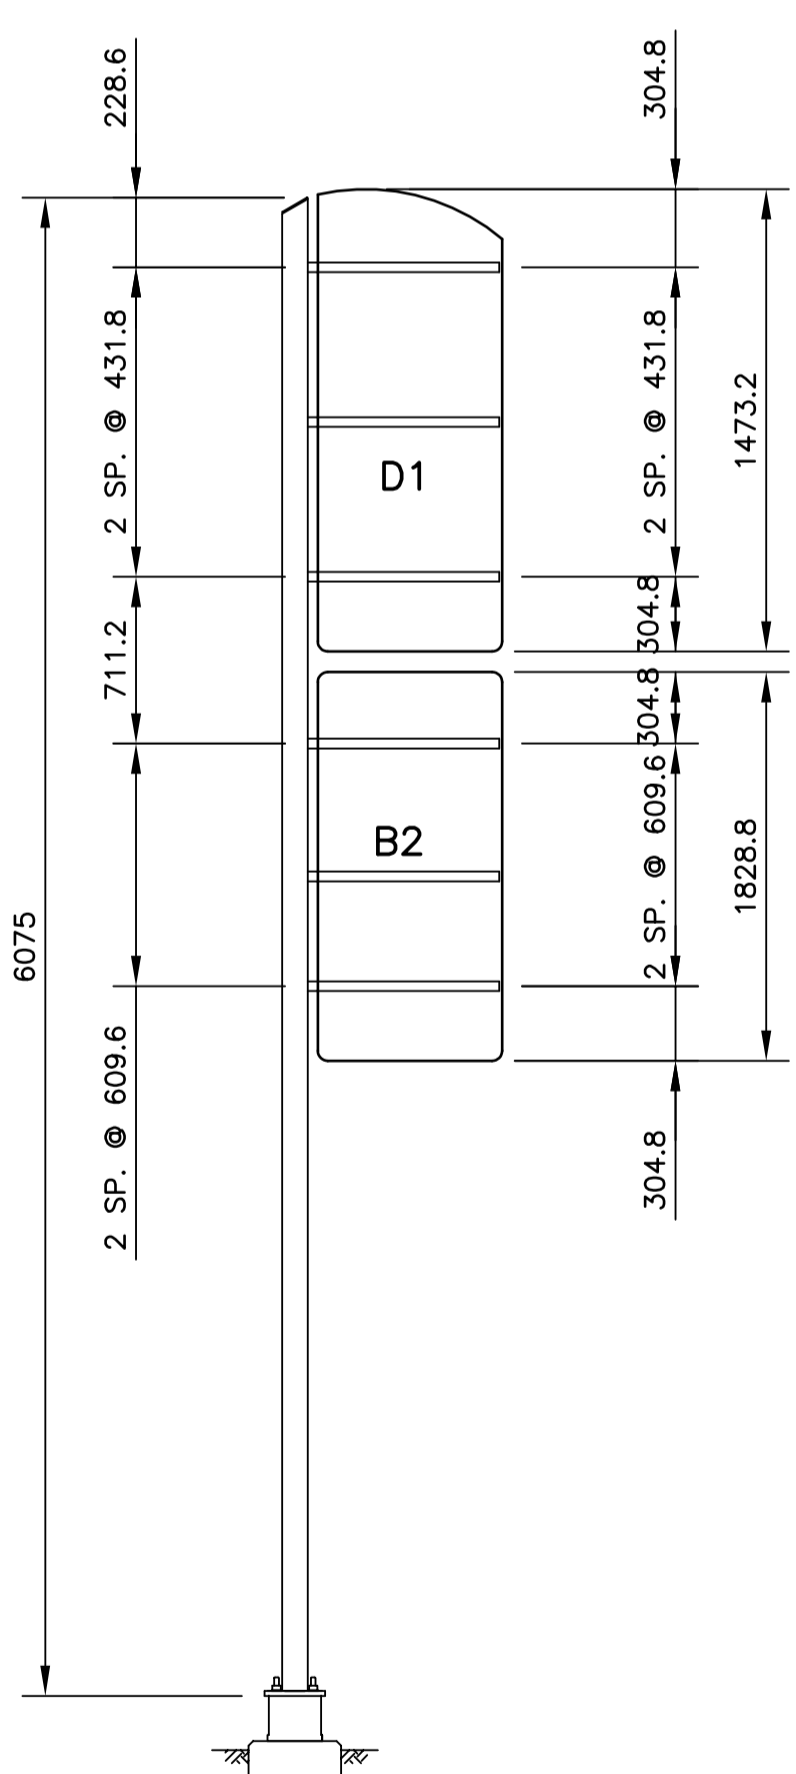


**POST P1.6-R, SIGNS D1+B2**

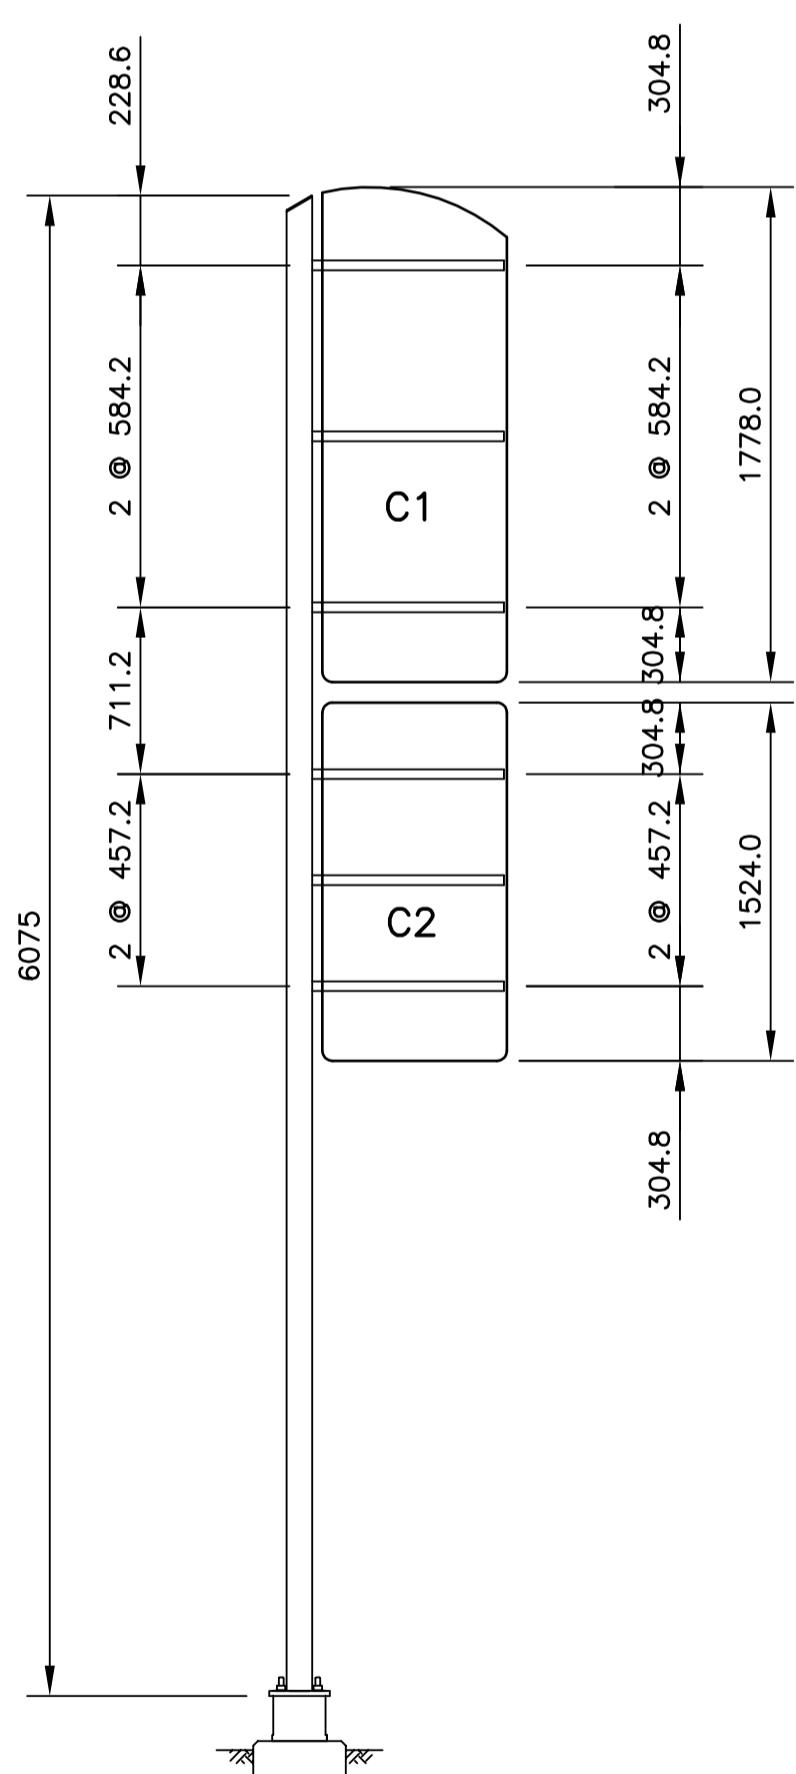


**POST P1.7-R, SIGNS C1+C2**

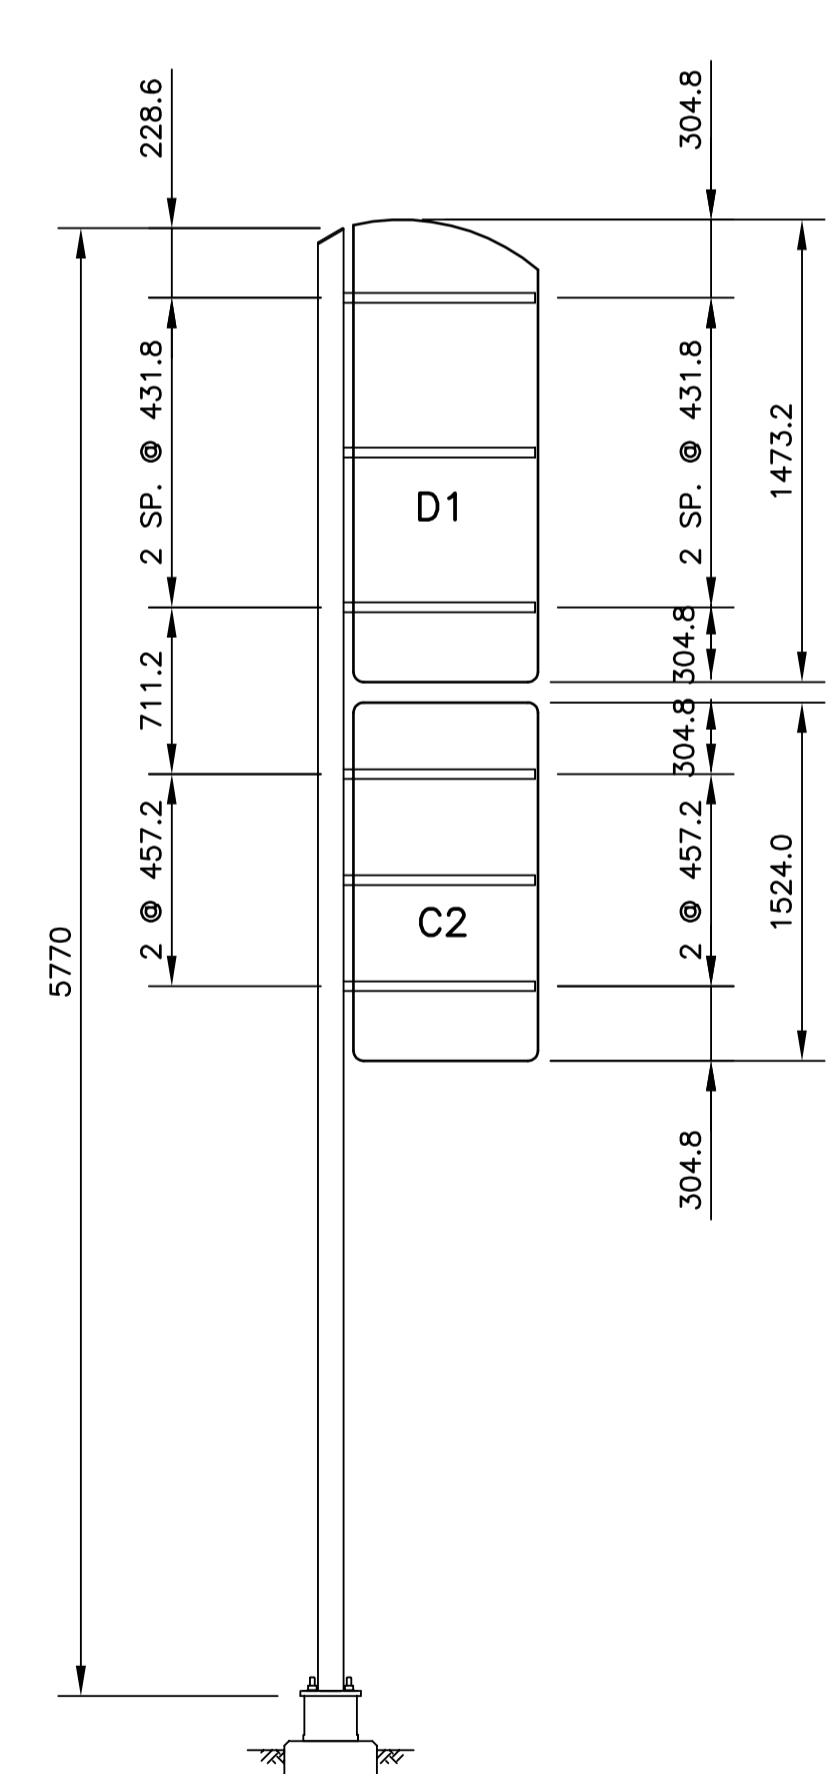

**POST P1.8-R, SIGNS D1+C2**

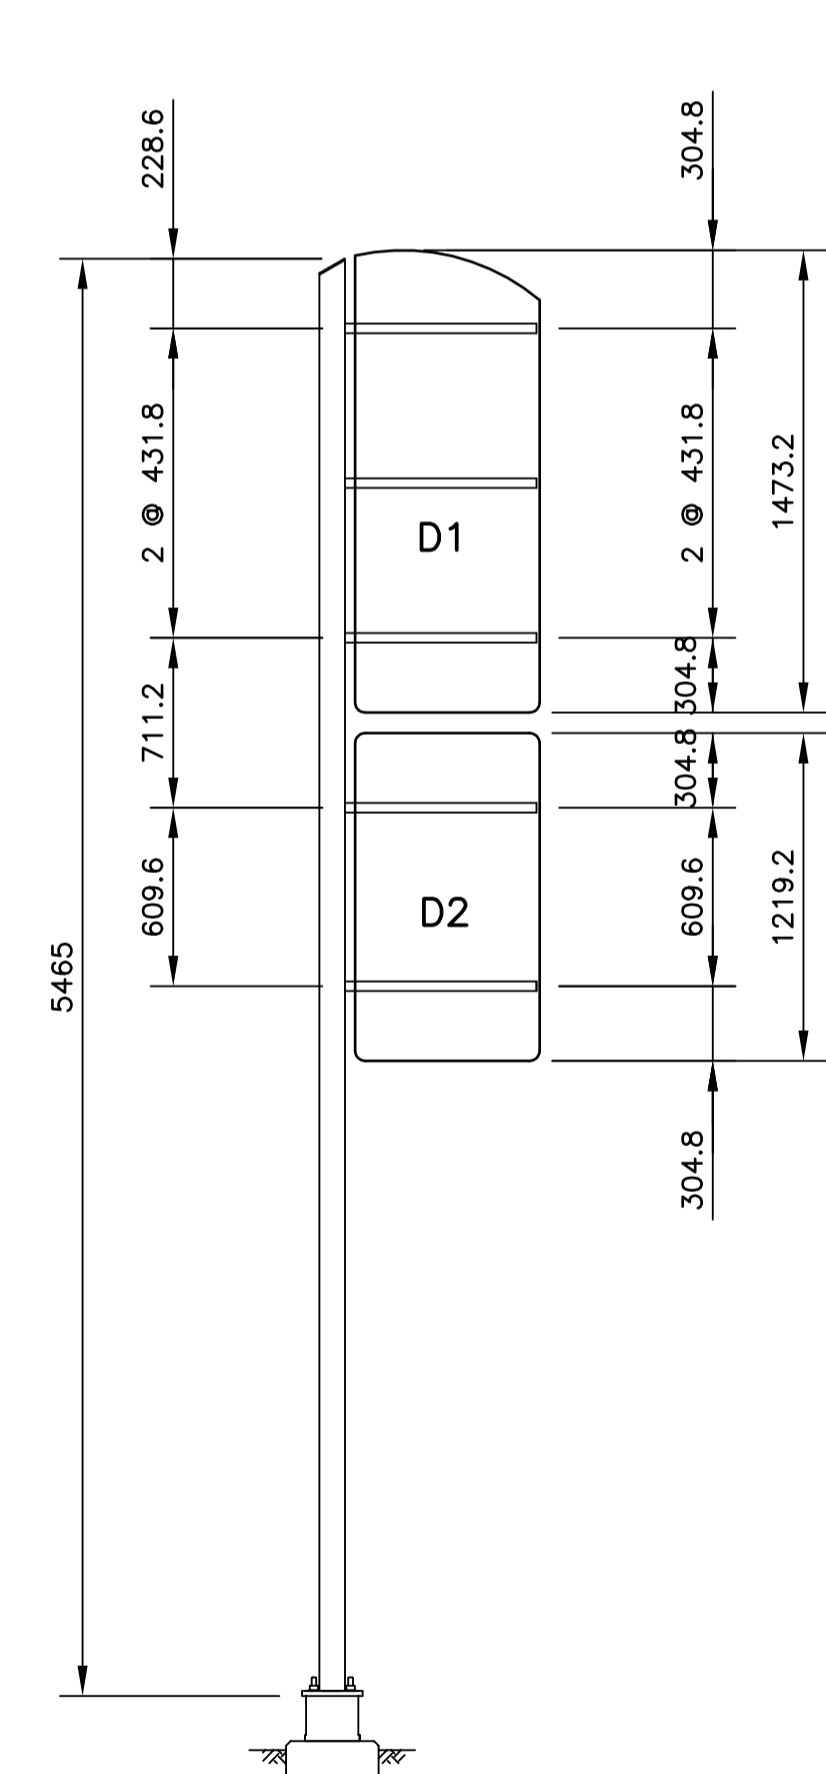

**POST P1.9-R, SIGNS D1+D2**

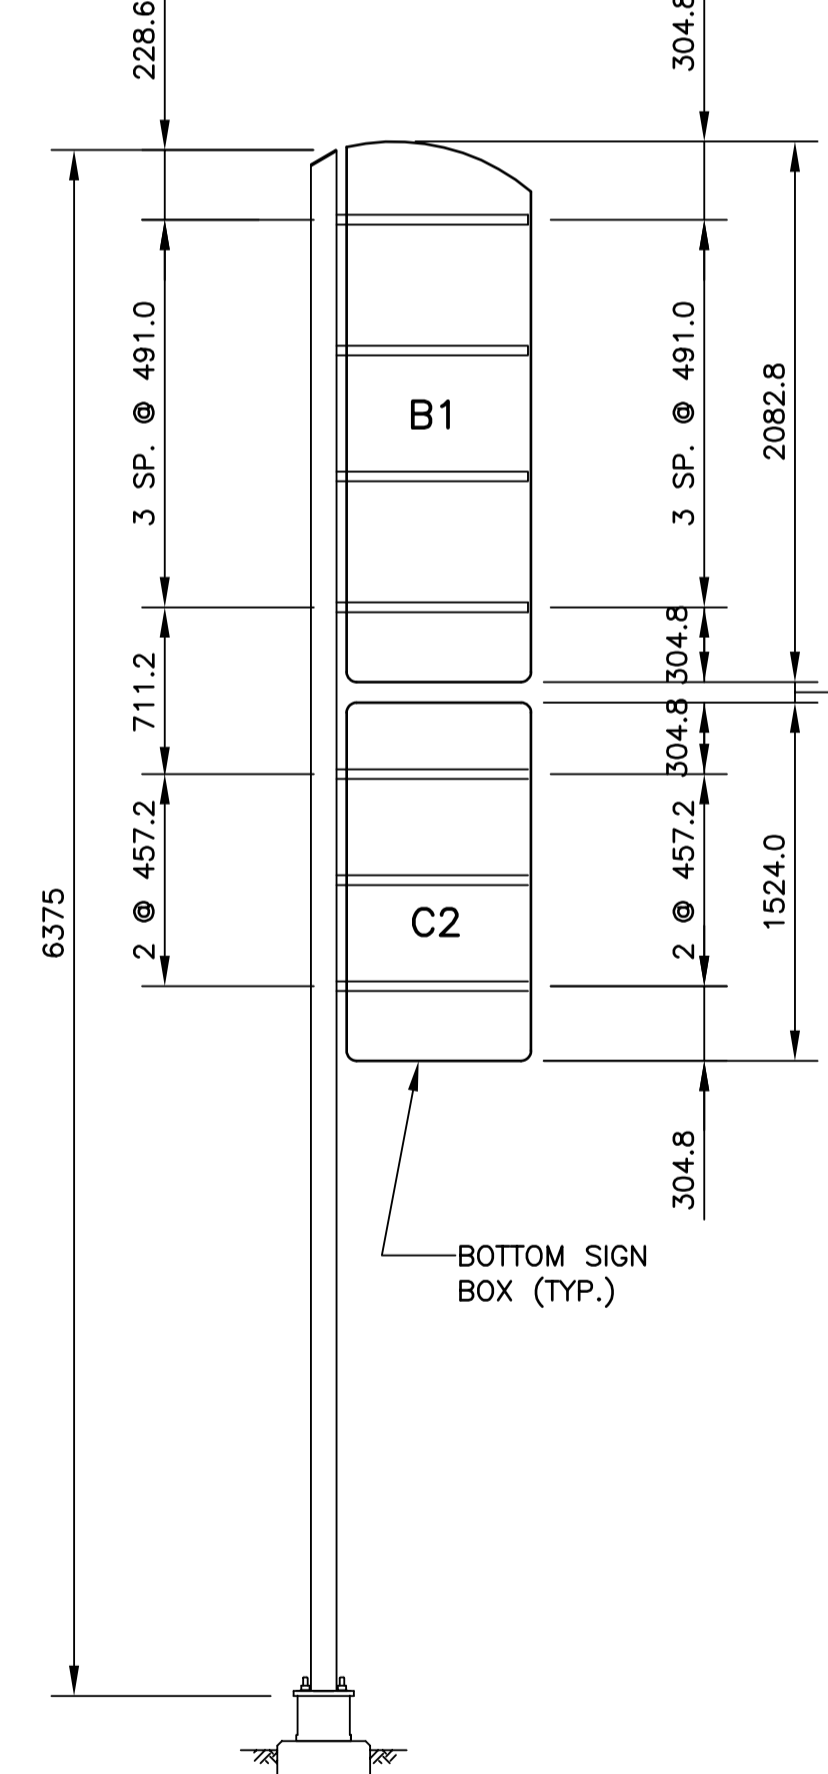

**POST P1.10-R, SIGNS B1+C2**

MK. NO. (ALTERNATIVE 1 POST)  
R=RHS (RIGHT HAND SIDE MOUNTED SIGN)  
SIGN INSTALLATION CODE  
**\* POST P1.1-R, SIGN A1**

**DRAWING REDUCED NOT TO SCALE**

B.M. ELEV.	DESIGNED BY	S.S.R.			
	DRAWN BY	N.B.G.			
	CHECKED BY	S.S.R.			WAYFINDER SIGN SYSTEM ALTERNATIVE 1 (SIGN BOXES) SIGN AND POST DIMENSIONS
	APPROVED BY				
	HOR. SCALE	N.T.S.			CITY DRAWING NUMBER
	VERTICAL				WF-05-05
	NO. REVISIONS	DATE	BY	DATE	SHEET 5 OF 10
				JUNE 2005	