
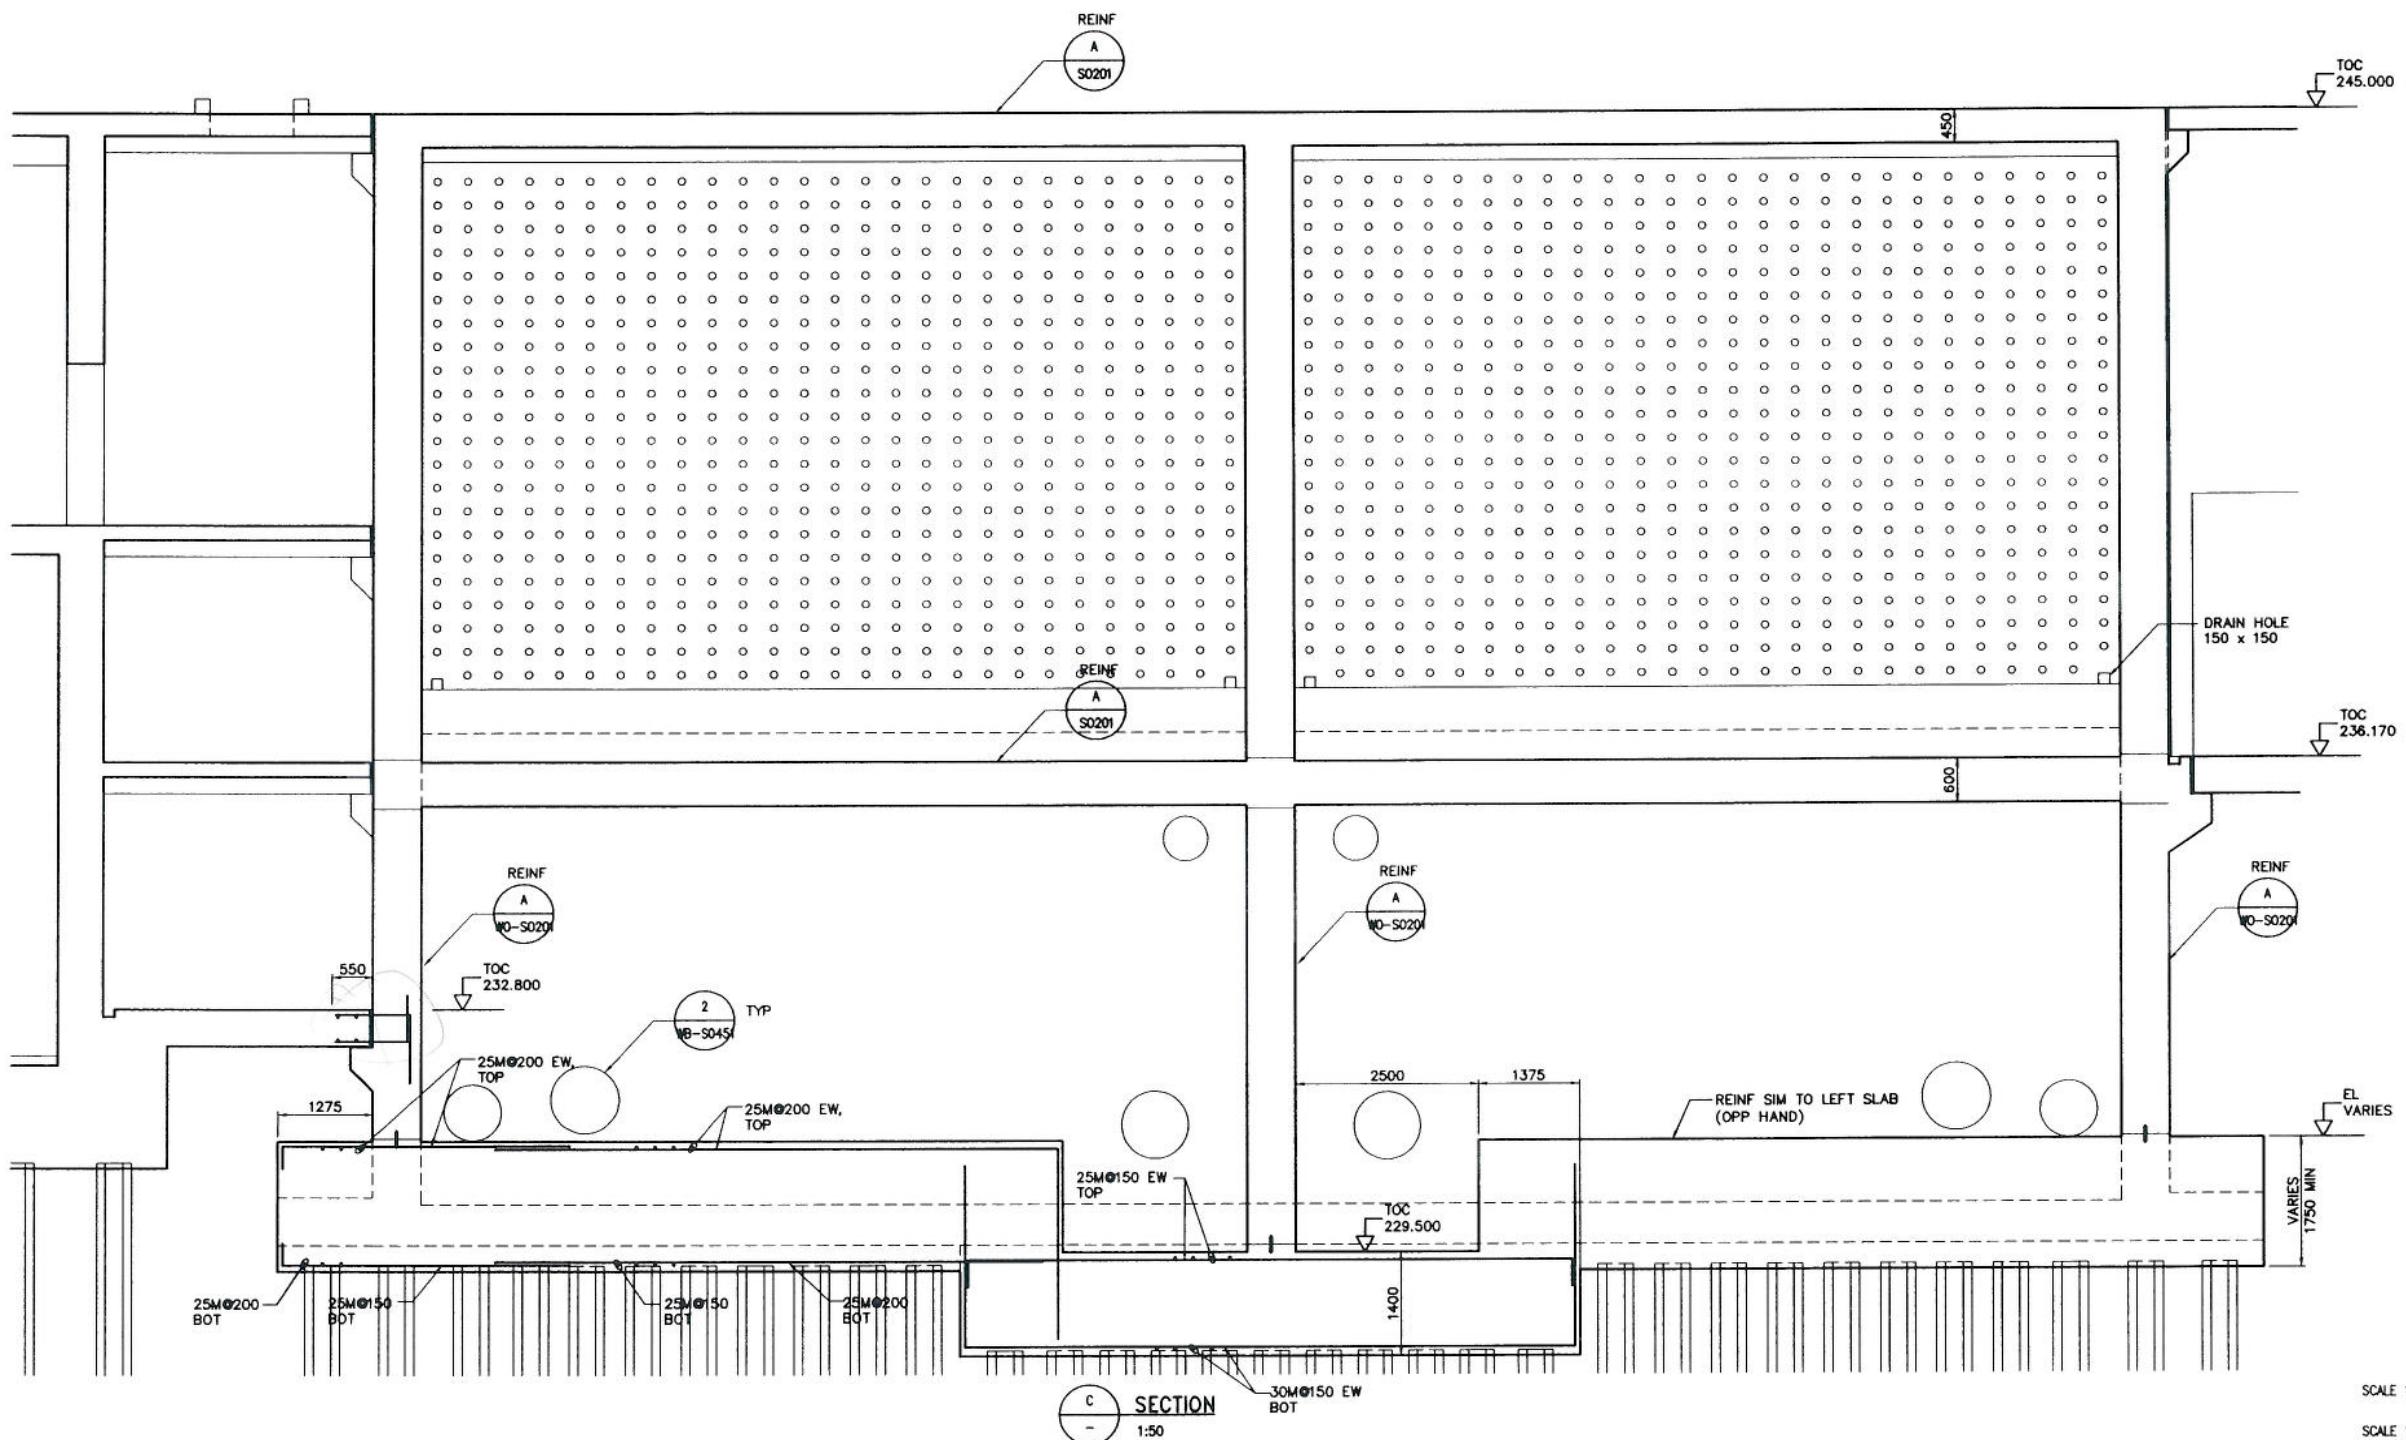


CHECK PRINT

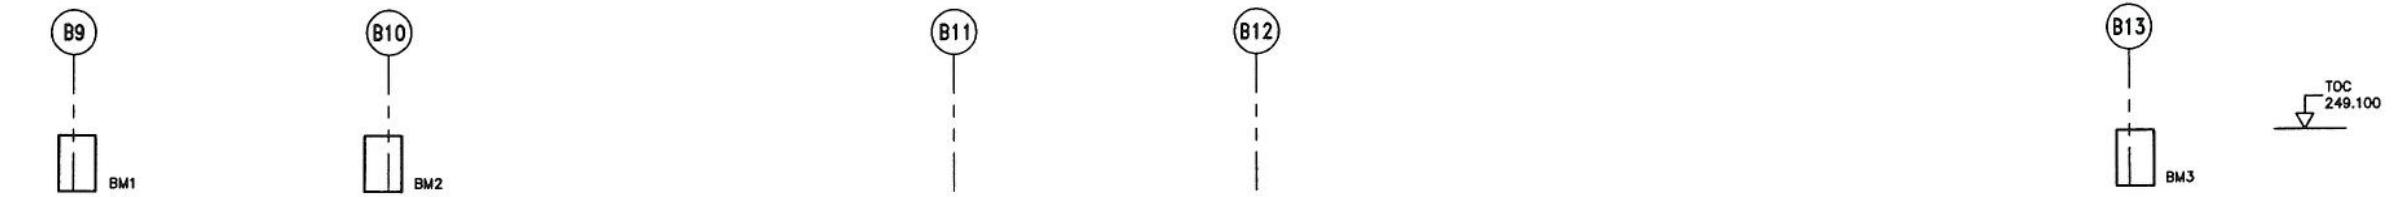

SCALE 1:50 METRES  
SCALE 1:1 MILLIMETRES

B.M. ELEV.		CHENFILL Frederickson Cooper ARCHITECTS		EarthTech A Van International Ltd. Company		ENGINEER'S SEAL		THE CITY OF WINNIPEG WATER AND WASTE DEPARTMENT ENGINEERING DIVISION	
DESIGNED BY	CHECKED BY								
DRAWN BY	APPROVED BY								
SCALE: 1:50	RELEASED FOR CONSTRUCTION BY:								
NO. REVISIONS	DATE BY	DATE	2005/08/10	CONSULTANT DRAWING NO.	WATER TREATMENT PLANT OZONE		CITY FILE NUMBER		
				WO-S0203			SHEET OF		
					STRUCTURAL OZONATION AREA SECTION		CITY DRAWING NUMBER		