




2.31 Type F.15.4 DF: 7" and 6/6.25" matte black graphics applied to 2" thick x 15' x 4' deep susp. panel.

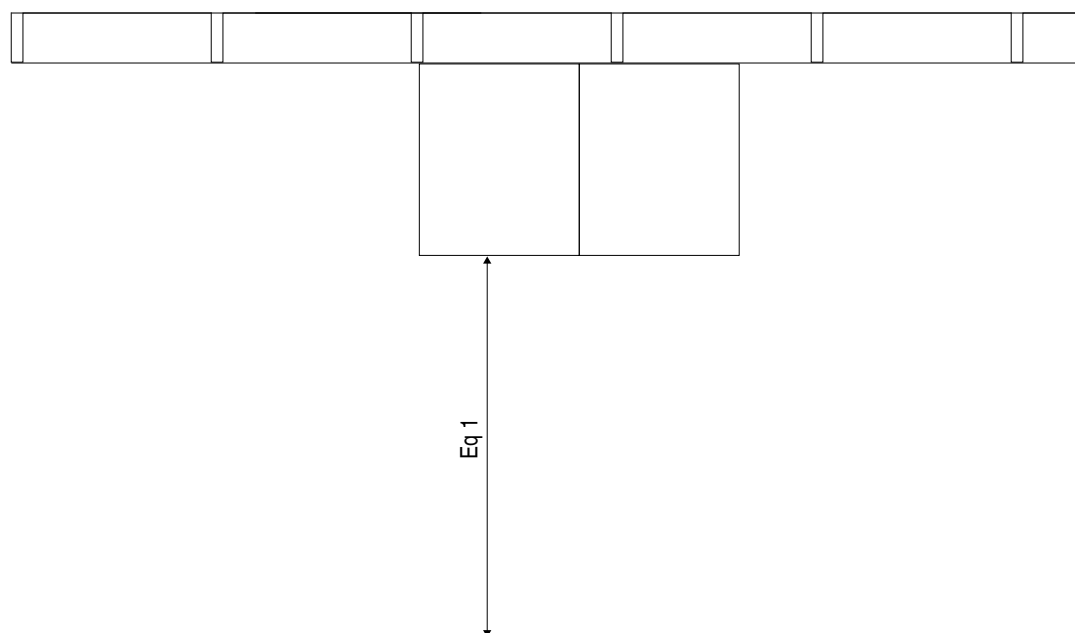

2.30 Type F.40.4 DF: 11" matte black text and 24" matte black No. applied to 2" thick x 40' x 4' deep susp. panels. Four (4) 90° folds.

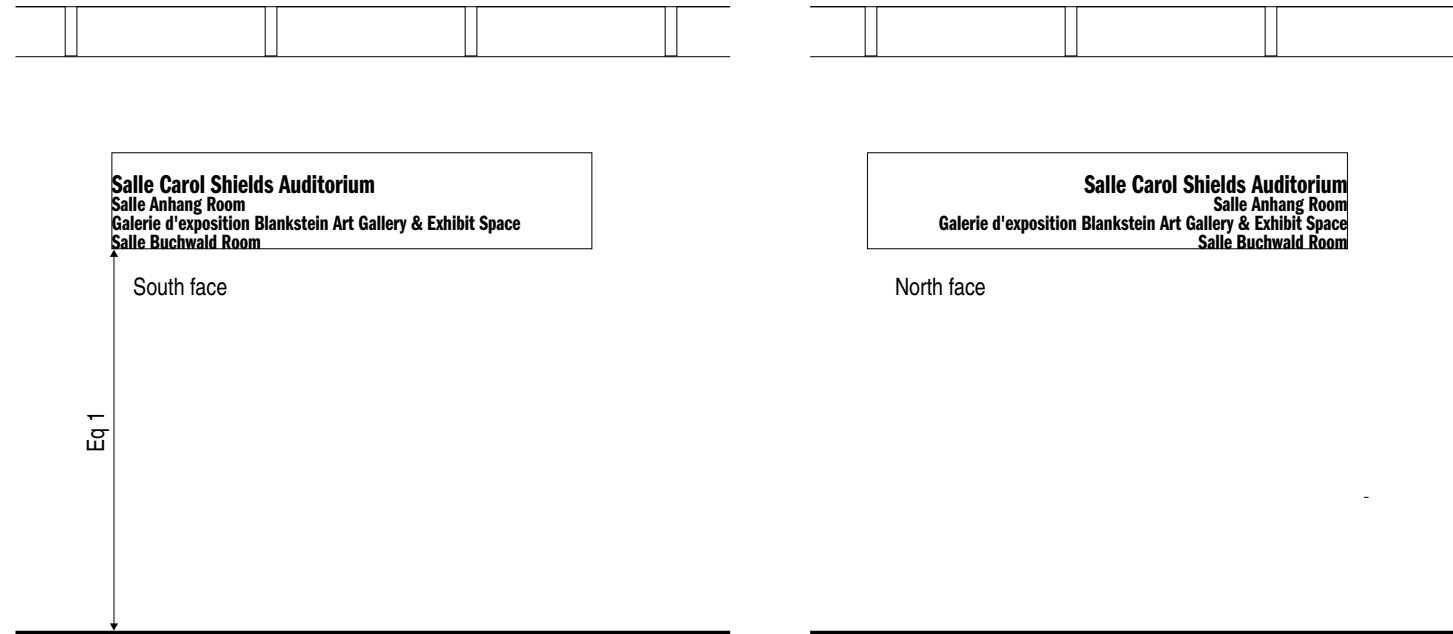

2.32 Type F.10.2 DF: 5" and 4/5.25" matte black graphics applied to 2" thick x 10' x 2' deep susp. panel. Centre sign (approx.) in width of Skywalk 2.25 opp. entrance to Hallway 2.26.

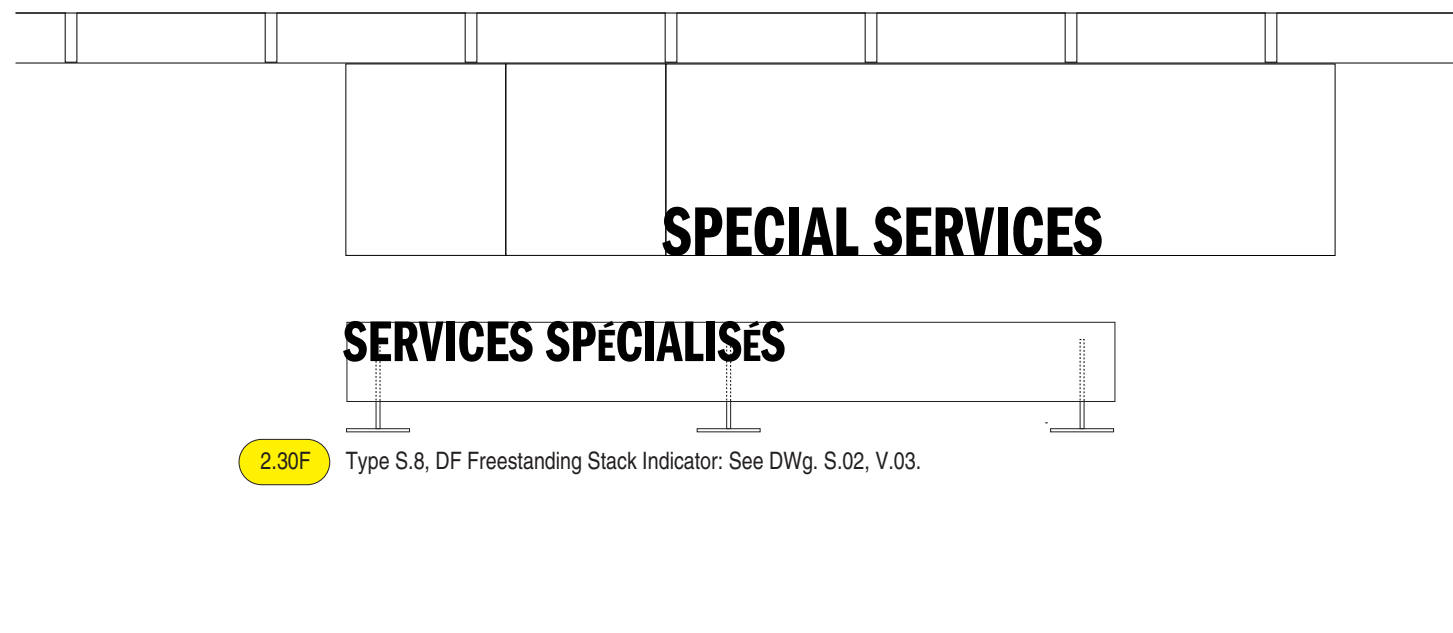

2.30F Type S.8, DF Freestanding Stack Indicator: See DWg. S.02, V.03.

Shows both faces.

Gallop/Varley
 3574 W 13th Avenue
 Vancouver, B.C.
 Canada V6R 2S3
 T: 604 736 1895
 F: 604 736 1896
 e: gallopvarley@shaw.ca

This document contains information proprietary to Gallop/Varley and shall not be reproduced or transferred to other documents, or disclosed to others, or used for any purpose other than that for which it is intended without the prior written permission of Gallop/Varley.

1. Site survey req'd.
2. Submit FS paper layouts (per plots) on request.
3. Submit samples as requested.
4. Type style is ITC Franklin Gothic Demi Compressed.
5. All sign locations to be site confirmed.
6. All messages t.b.c. by Owner.

B 05/09/27

A 05/09/19 Signs 2.31, 2.32, add Fr. Add Sign 2.30F.

Revisions:

Date: 05/09/15

Scale: 1/4" = 12"
 Note: horiz. dim. n.t.s.

Project No: 707

Project:
 Millennium Library
 Winnipeg MB
 Sign Program

Dwg. Title:
 Level 2
 Suspended Signs

Sign Type: F

Dwg. No: F.02

B