



WEST CONCOURSE
1/8" = 1'-0"

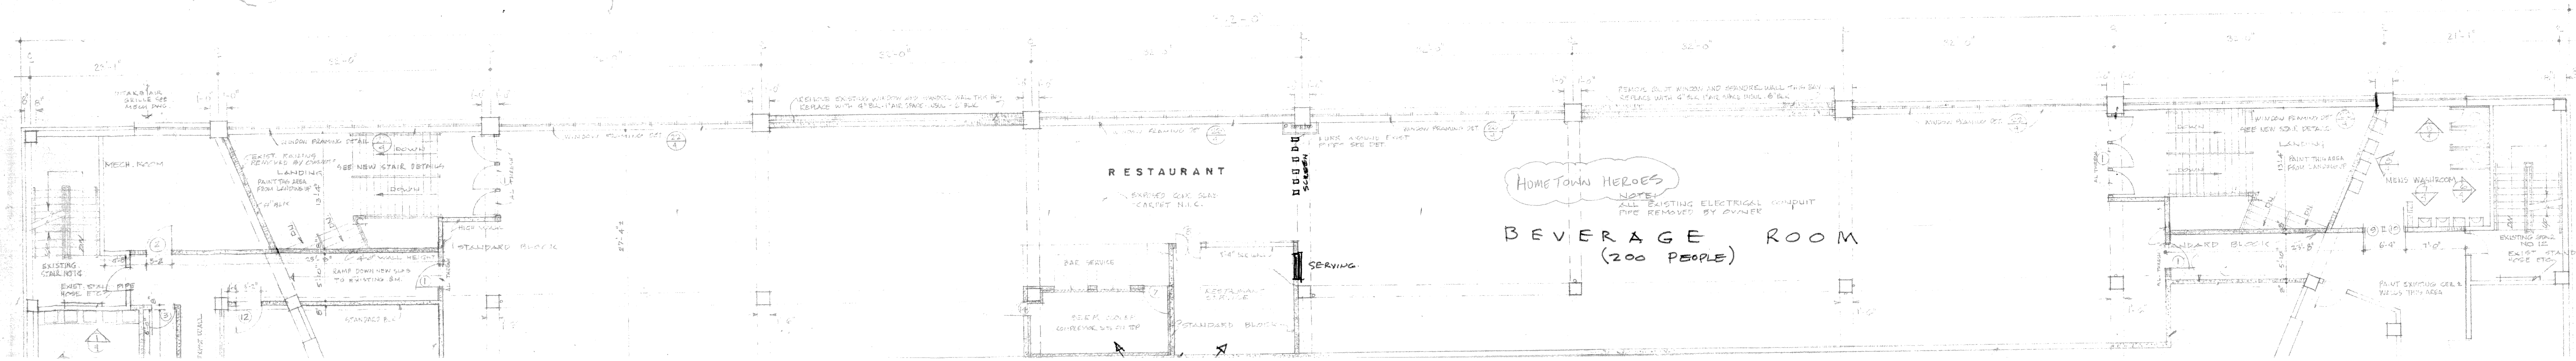


3-6


THE GENERAL CONTRACTOR SHALL VERIFY ALL DIMENSIONS, DATUMS AND LEVELS PRIOR TO COMMENCEMENT OF WORK. ALL ERRORS AND OMISSIONS TO BE REPORTED IMMEDIATELY TO THE ARCHITECT.
THIS DRAWING MUST NOT BE SCALED.
THIS DRAWING IS THE PROPERTY OF THE ARCHITECT AND MAY NOT BE REPRODUCED WITHOUT HIS PERMISSION.

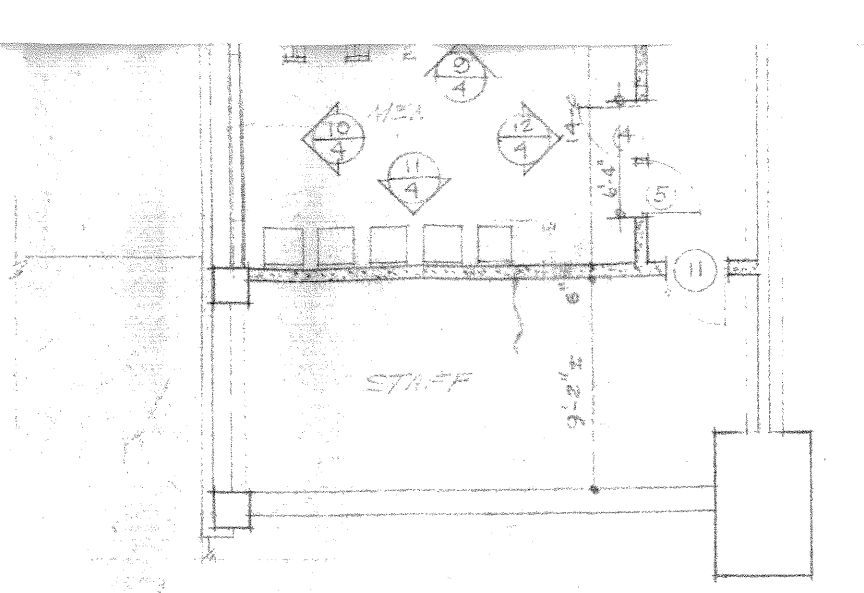

MEZZANINE
1/8" = 1'-0"

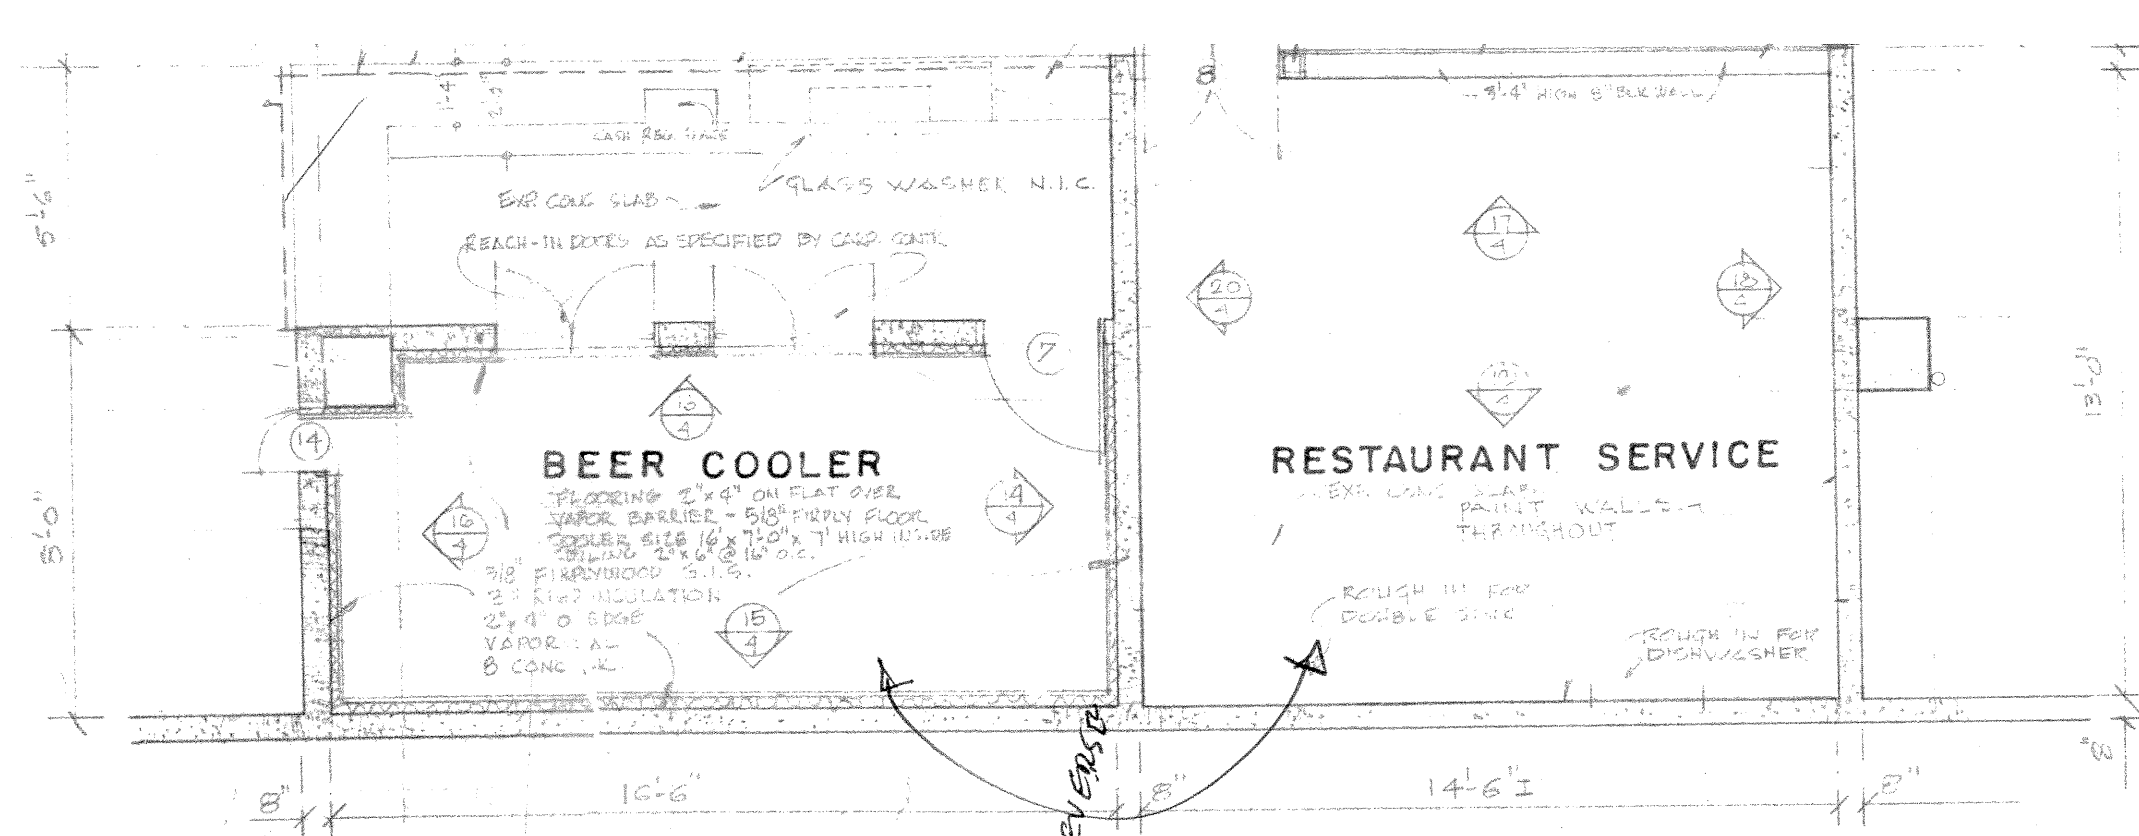

COOLER AND RESTAURANT SERVICE
SCALE 1/4" = 1'-0"

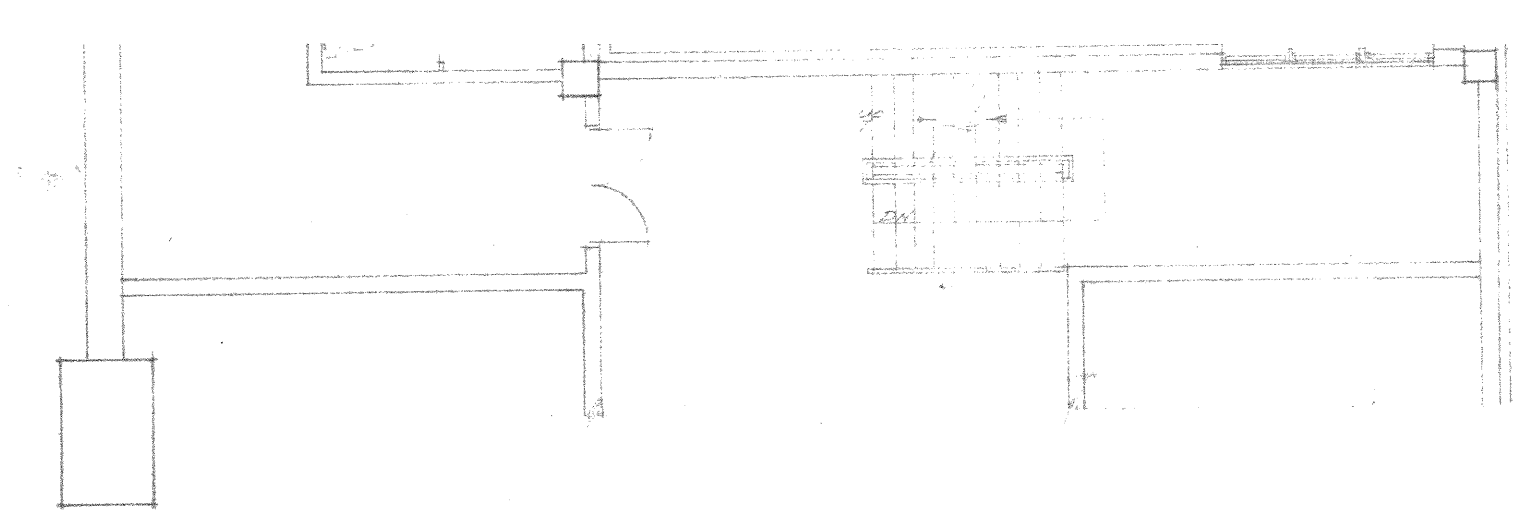

BOYLE F. SCHAEFFER
ARCHITECT CITY PLANNER
404 348 HARGRAVE STREET
WINNIPEG, P.C. MANITOBA
TELEPHONE 943-7096 AREA CODE 204

WEST MEZZANINE
WINNIPEG ARENA

WINNIPEG ENTERPRISES
LIMITED

SHEET TITLE
CONCOURSE AND
MEZZANINE PLAN

DATE
JULY 16-69

SHEET NO.
A-1

JOB NO.
68111