


B SECTION
 WC-S0111 1:50
 WC-S0121, WC-S0131
 WC-S0141, WC-F0105
 WC-S0146

NOTES:
 1. SEE PLANS FOR SLAB REINFORCEMENT.

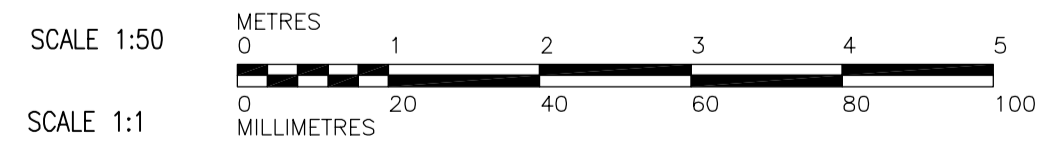

<p>APEGN Certificate of Authorization CH2M HILL Canada Ltd. No. 1441 Expiry: April 30, 2006</p>	<p>Frederickson Cooper ARCHITECTS</p>	<p>EarthTech A Tyco International Ltd. Company</p>	ENGINEER'S SEAL ORIGINAL SIGNED BY D. KRUGER 2006/02/06	<p>THE CITY OF WINNIPEG WATER AND WASTE DEPARTMENT ENGINEERING DIVISION</p> <p>WATER TREATMENT PLANT CHEMICAL FEED SYSTEMS FOUNDATIONS AND CONCRETE STRUCTURES</p> <p>STRUCTURAL CHEMICAL AREA SECTION</p>	CITY FILE NUMBER SHEET OF CITY DRAWING NUMBER 1-060C-A-80202-01-01
	DESIGNED BY: EL CHECKED BY: AP DRAWN BY: RL/DJ APPROVED BY: DJT	SCALE: 1:50 RELEASED FOR CONSTRUCTION BY: R. SOROKOWSKI	CONSULTANT DRAWING NO. WC-S0202		
	B.M. ELEV.	DATE: 2005/07/29 DATE: 2006/02/08			
	NO. REVISIONS DATE BY	01 583-2005 ADDENDUM 3 06/03/10 EL 00 ISSUED FOR TENDER 2006/02/03 EL			