
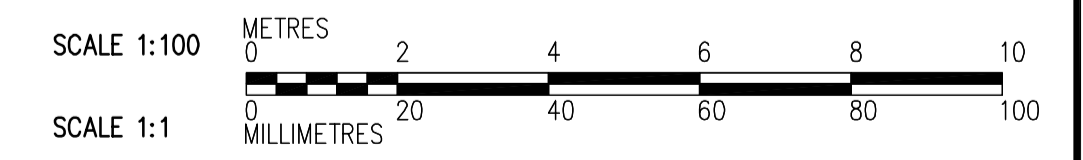


PLAN AT ELEVATION 230.250
1:100

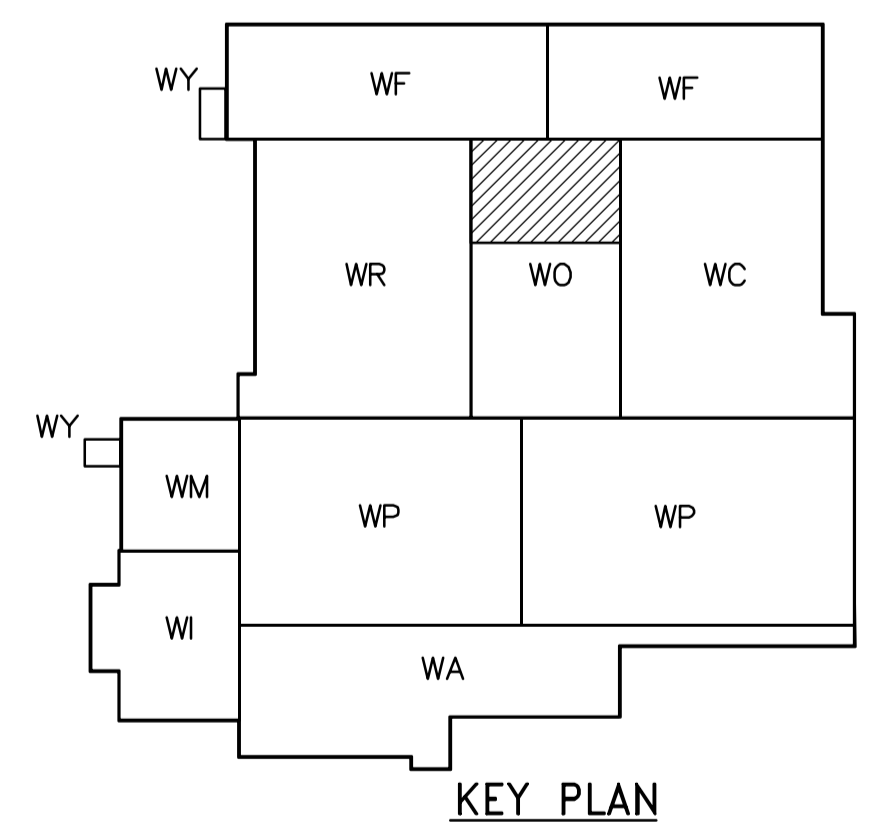

<p>APEGN Certificate of Authorization CH2M HILL Canada Ltd. No. 1441 Expiry: April 30, 2006</p>	<p>Frederickson Cooper ARCHITECTS</p>	<p>EarthTech A Tyco International Ltd. Company</p>	ENGINEER'S SEAL ORIGINAL SIGNED BY P. WOBMA 2006/02/06	<p>THE CITY OF WINNIPEG WATER AND WASTE DEPARTMENT ENGINEERING DIVISION</p>
	DESIGNED BY: TB/PW CHECKED BY: LS	DRAWN BY: TAR/EK APPROVED BY: DJT	CONSULTANT DRAWING NO. WF-M9103	
	SCALE: 1:100 RELEASED FOR CONSTRUCTION BY: R. SOROKOWSKI	DATE: 2005/07/08 DATE: 2006/02/08	WATER TREATMENT PLANT FILTRATION FOUNDATION AND CONCRETE STRUCTURES	
	B.M. ELEV.	PROCESS MECHANICAL PIPE EMBEDS FILTRATION AREA 3 LOWER PLAN	CITY FILE NUMBER SHEET OF CITY DRAWING NUMBER 1-060F-A-M9103-001-01D	