


J SECTION
WF-M9101 1:50

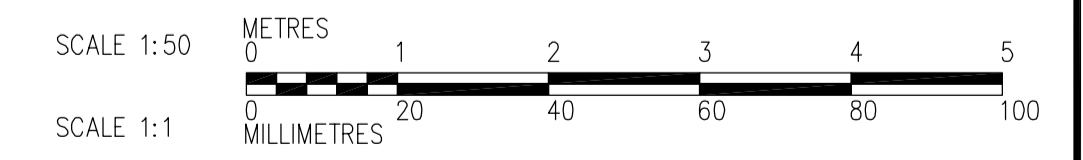

 APEGN Certificate of Authorization CH2M HILL Canada Ltd. No. 1441 Expiry: April 30, 2006	<table border="1" style="width: 100%; border-collapse: collapse;"> <thead> <tr> <th>B.M.</th> <th>ELEV.</th> </tr> </thead> <tbody> <tr><td> </td><td> </td></tr> <tr><td> </td><td> </td></tr> <tr><td> </td><td> </td></tr> <tr><td> </td><td> </td></tr> </tbody> </table>	B.M.	ELEV.									 Frederickson Cooper ARCHITECTS	 A Terra International Ltd. Company	ENGINEER'S SEAL ORIGINAL SIGNED BY P. WOBMA 2006/02/06 CONSULTANT DRAWING NO. WF-M9209	 THE CITY OF WINNIPEG WATER AND WASTE DEPARTMENT ENGINEERING DIVISION WATER TREATMENT PLANT FILTRATION FOUNDATION AND CONCRETE STRUCTURES PROCESS MECHANICAL PIPE EMBEDS FILTRATION AREA SECTION	CITY FILE NUMBER SHEET OF CITY DRAWING NUMBER 1-0601F-A-M9209-001-01D
		B.M.	ELEV.													
<table border="1" style="width: 100%; border-collapse: collapse;"> <tr> <td>DESIGNED BY</td> <td>TB/PW</td> <td>CHECKED BY</td> <td>LS</td> </tr> <tr> <td>DRAWN BY</td> <td>TAR/EK</td> <td>APPROVED BY</td> <td>DJT</td> </tr> <tr> <td colspan="2">SCALE: 1:50</td> <td colspan="2">RELEASED FOR CONSTRUCTION BY: R. SOROKOWSKI</td> </tr> <tr> <td>DATE</td> <td>2005/07/08</td> <td>DATE</td> <td>2006/02/08</td> </tr> </table>	DESIGNED BY	TB/PW	CHECKED BY	LS	DRAWN BY	TAR/EK	APPROVED BY	DJT	SCALE: 1:50		RELEASED FOR CONSTRUCTION BY: R. SOROKOWSKI		DATE	2005/07/08	DATE	2006/02/08
DESIGNED BY	TB/PW	CHECKED BY	LS													
DRAWN BY	TAR/EK	APPROVED BY	DJT													
SCALE: 1:50		RELEASED FOR CONSTRUCTION BY: R. SOROKOWSKI														
DATE	2005/07/08	DATE	2006/02/08													