


NOTES:
 1. SEE DWG WR-S0101 FOR ADDITIONAL WALL REINFORCING.
 2. SEE DWG WR-S0111 AND WR-S0121 FOR ADDITIONAL SLAB REINFORCING.

H SECTION
 WR-S0101 1:50

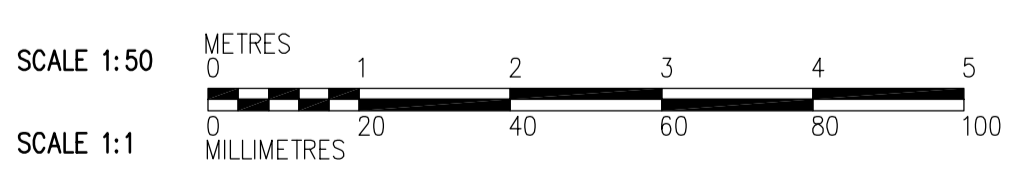

WR-S0111, WR-S0121
 WR-S0131, WR-S0141

<p>APEGN Certificate of Authorization CH2M HILL Canada Ltd. No. 1441 Expiry: April 30, 2006</p>	B.M. ELEV.	<p>Frederickson Cooper ARCHITECTS</p>	<p>EarthTech A Tyco International Ltd. Company</p>	ENGINEER'S SEAL	<p>THE CITY OF WINNIPEG WATER AND WASTE DEPARTMENT ENGINEERING DIVISION</p>	
	DESIGNED BY EL			CHECKED BY AP		ORIGINAL SIGNED BY D. KRUGER
	DRAWN BY RL/CA			APPROVED BY DJT		2006/02/06
	SCALE: 1:50			RELEASED FOR CONSTRUCTION BY: R. SOROKOWSKI		CONSULTANT DRAWING NO. WR-S0208
NO. REVISIONS	DATE BY	DATE 2005/09/29	DATE 2006/02/08	STRUCTURAL RESIDUALS HANDLING AREA SECTION	WATER TREATMENT PLANT RESIDUALS HANDLING FOUNDATIONS AND CONCRETE STRUCTURES CITY FILE NUMBER SHEET OF CITY DRAWING NUMBER 1-060R-A-0208-001-0D	