

B5 B7 B8 B9 B10 B12 B13 B14 B15 B17 B18 B19

BA

BB

BC

BD

BE

BF

BG

BH

BJ


BK

BL

BM

BN

BP

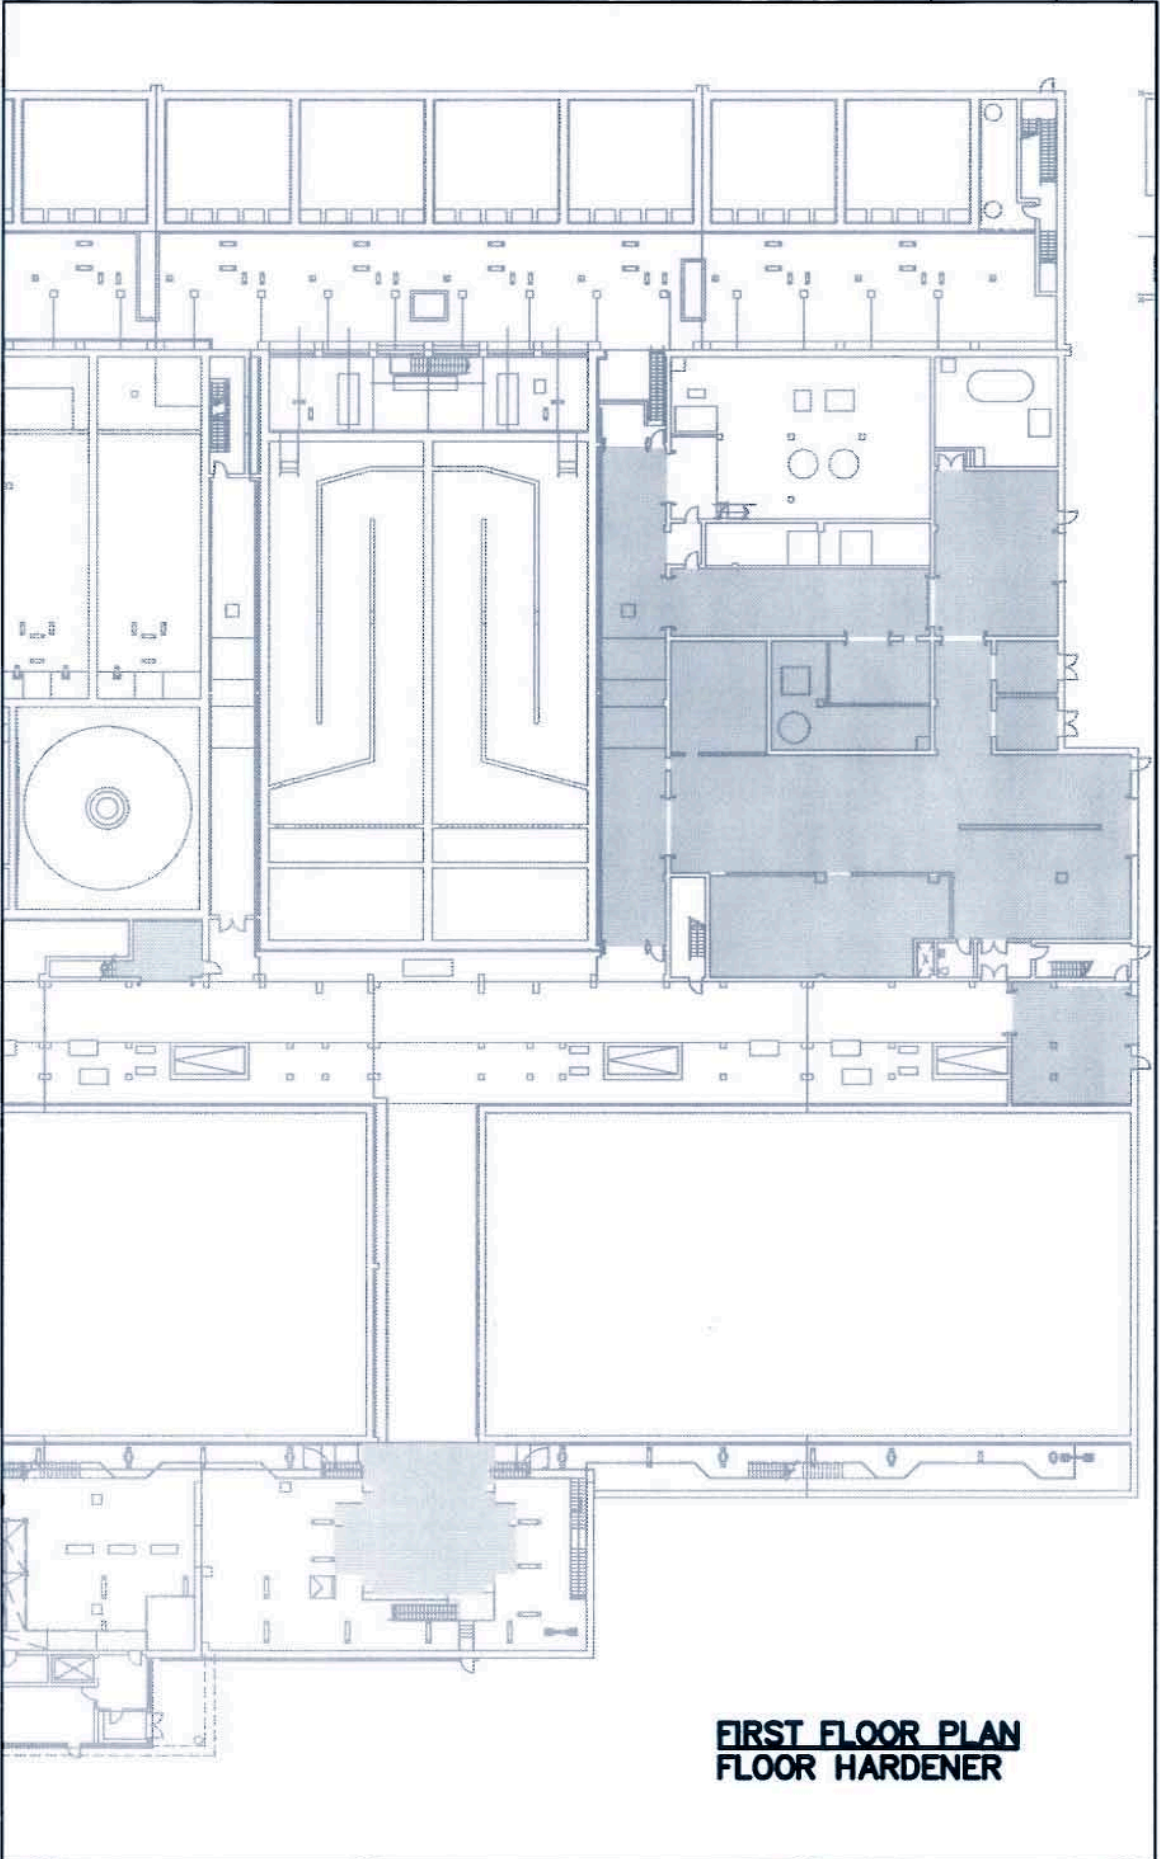

**FIRST FLOOR PLAN
FLOOR HARDENER**

B6 B11 B16 B19